


4m

6m

8m

10m

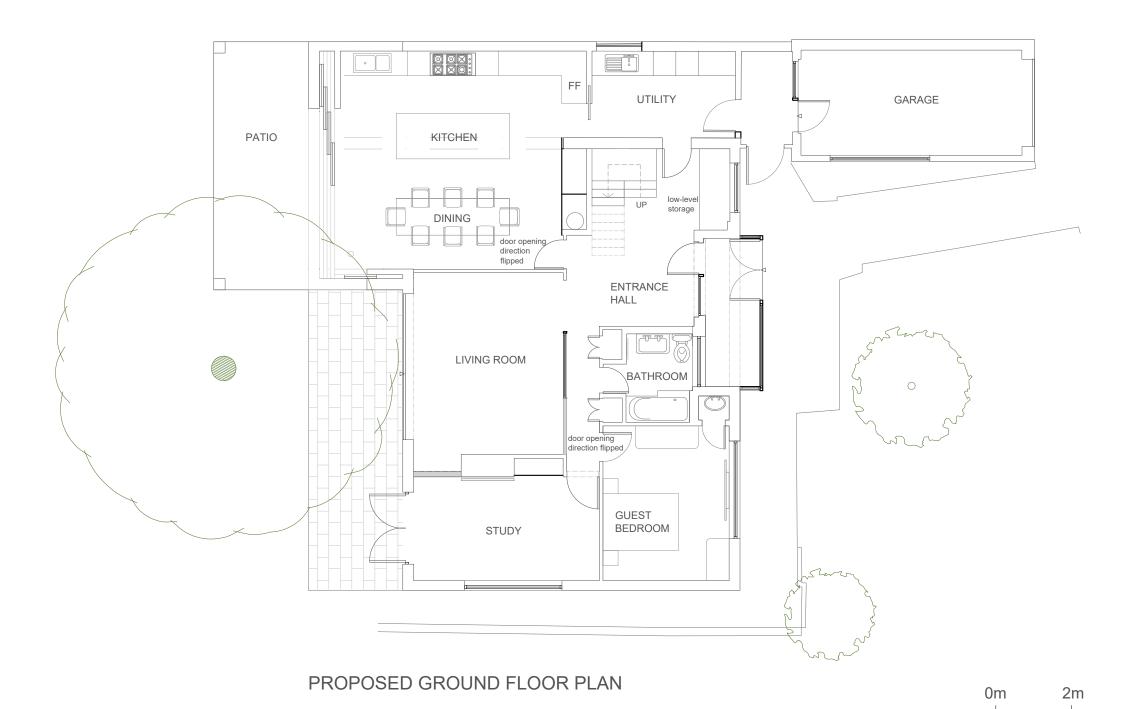

ATELIER DE LINDE LTD www.atelierdelinde.co.uk hello@atelierdelinde.co.uk 07973 628 095 CLIENT: Mr and Mrs Gushlow DRAWING TITLE: Proposed Ground Floor Plan COPYRIGHT: SKETCH PLEASE NOTE **REVISION: 3** This drawing is protected under the Copyright, Designs and Patents Act This drawing is produced for SKETCH PURPOSES ONLY and is not to be Client to check all drawings, documents and schedules to ensure the 1988. This drawing is protected by copyright of DE LINDE ARCHITECTS Ltd. interpretation of the brief is correct. All dimensions to be verified on used for construction. ADDRESS: Harlyn, Pound Lane, Knockholt, REV. DATE: 02.08.23 Promap Crown Copyright 2007. All rights reserved Licence number site before materials are ordered or construction commences. Any TN14 7ND REV. DESCRIPTION: 100020449. This drawing illustrates a sketch proposal only and as such is subject to differences arising between these documents and site conditions are to detailed site investigation, including ground conditions/contaminates, be referred to the architect and engineer. The contractor must check all PROJECT REF: 194.03.12 drainage design and planning/density negotiations. The layout may be dimensions before commencing work and report any discrepencies to based upon an enlargement of an O.S. sheet or other small scale plans the architect and engineer. SCALE: 1:100 @ A3 and its accuracy needs to be verified by survey. CDM regulations have DATE: August 2023 not been fully considered. STATUS: Planning