




Proposed East Elevation
1 : 50

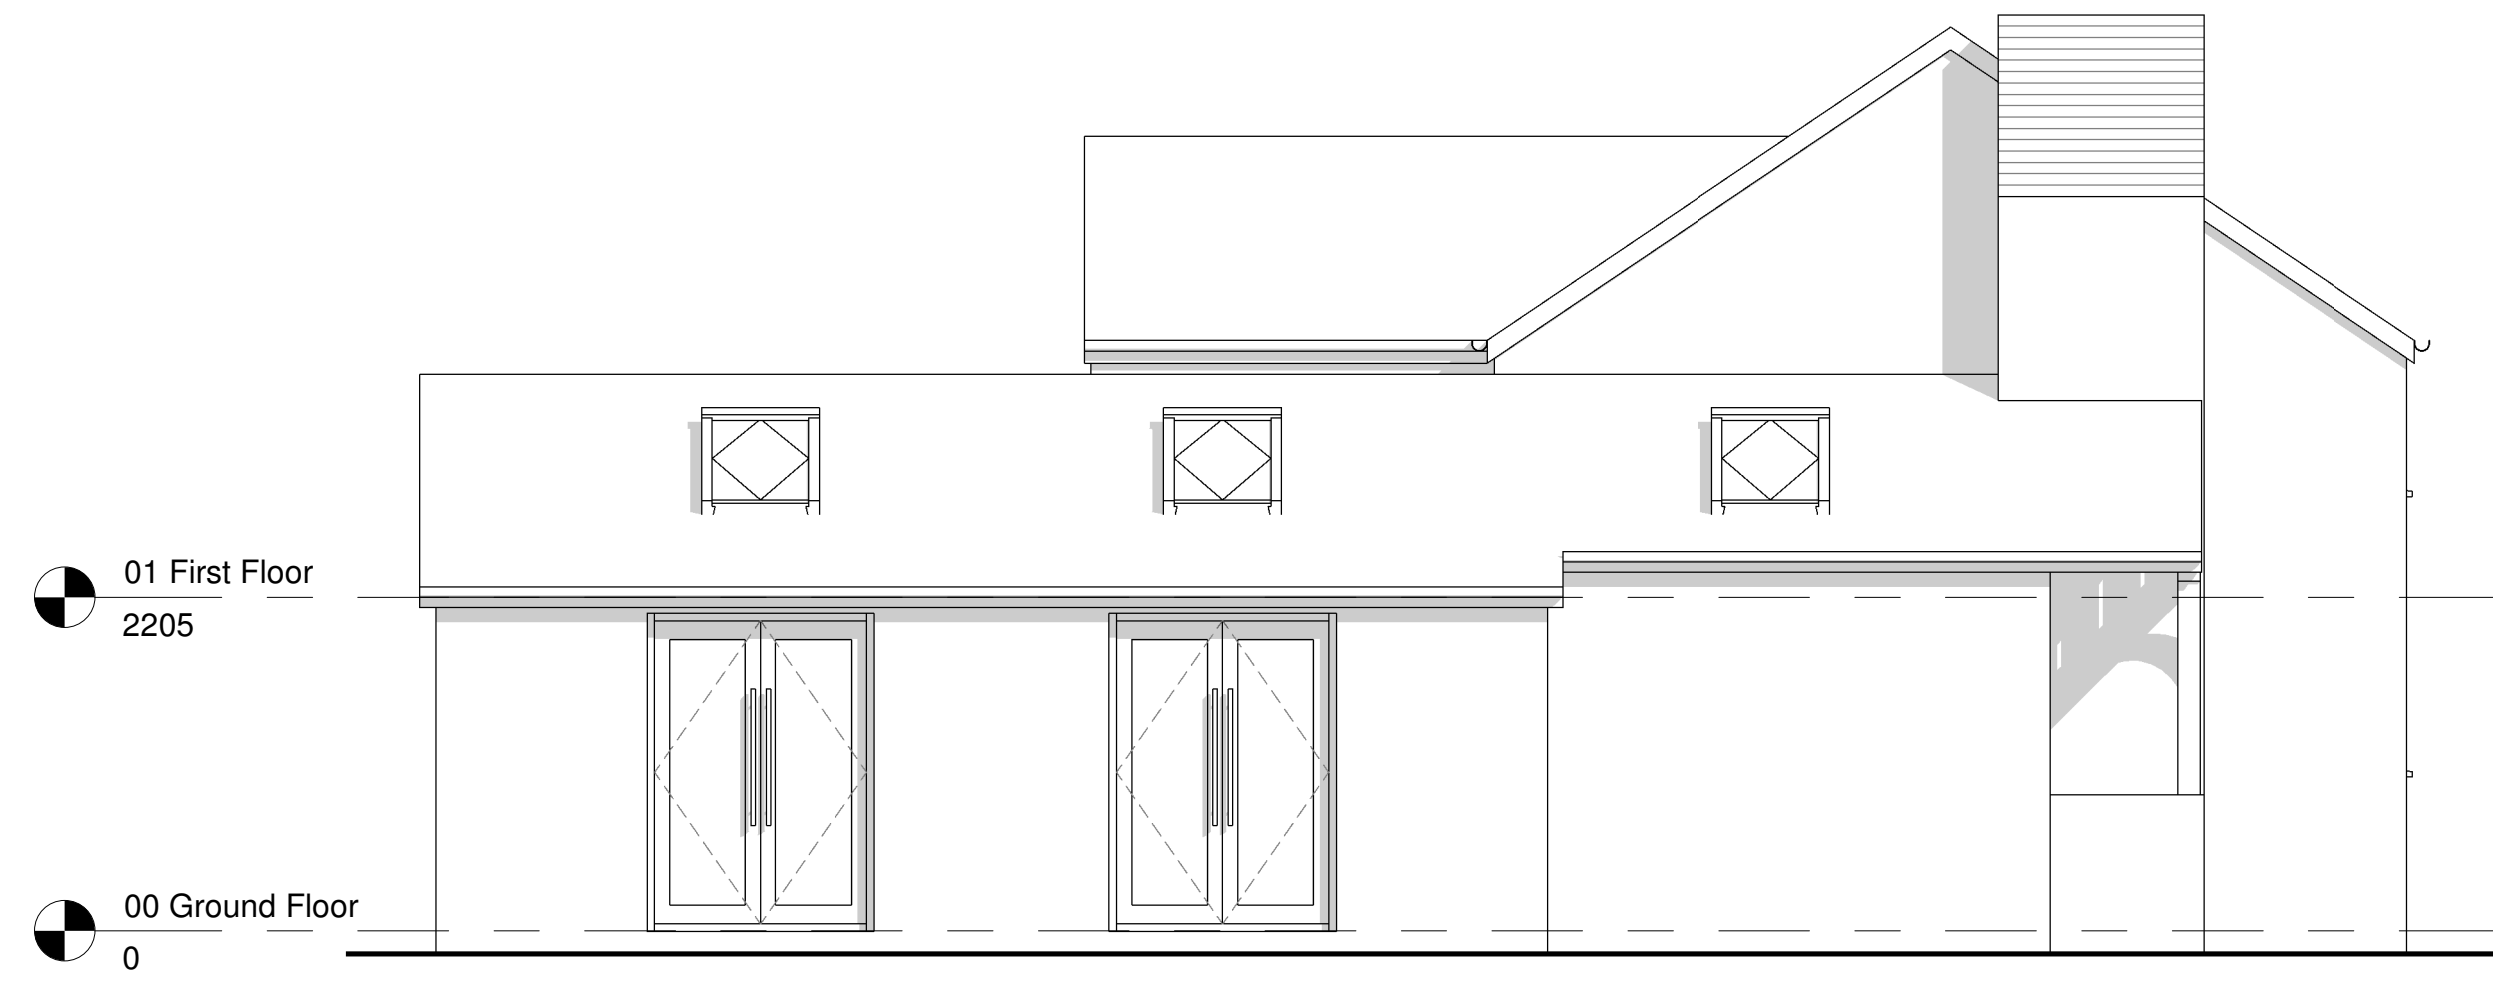

Proposed South Elevation
1 : 50

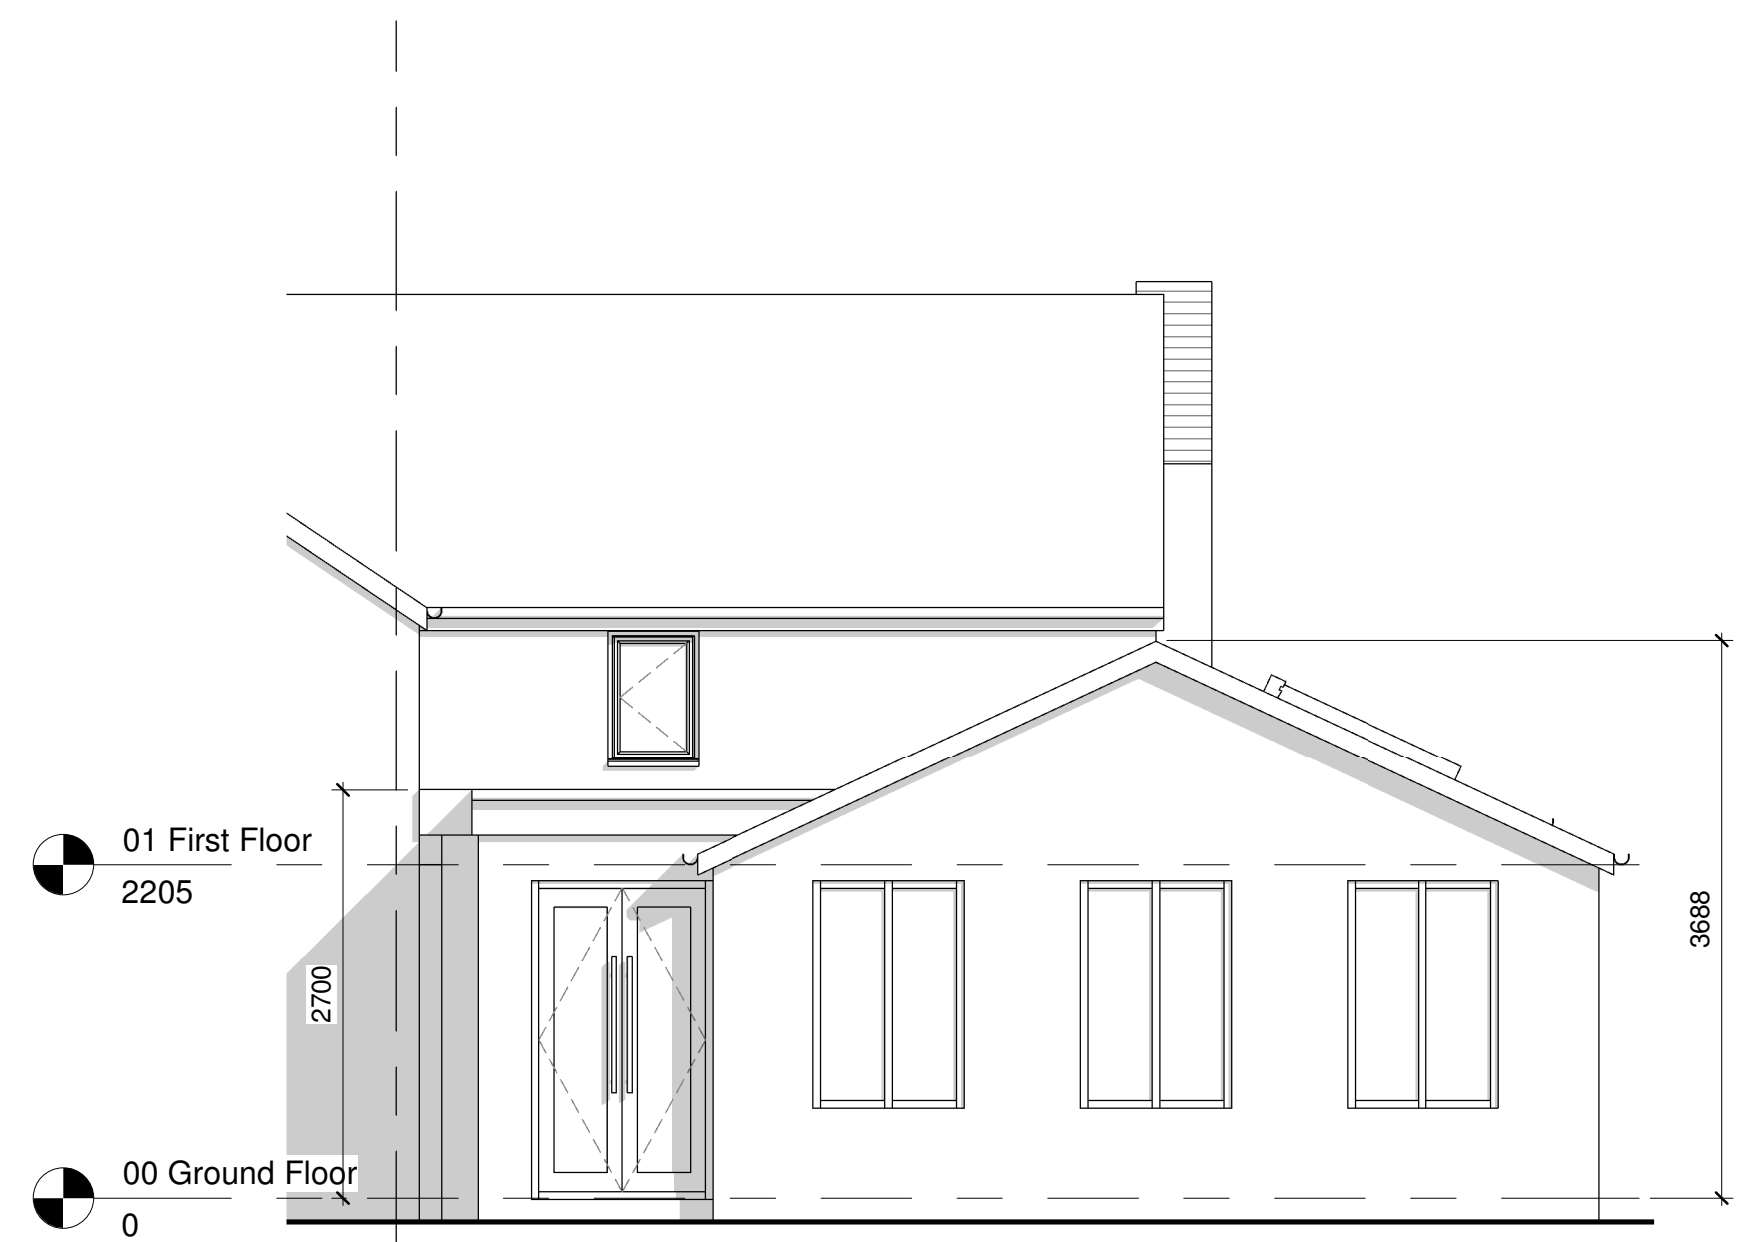

Proposed West Elevation
1 : 50

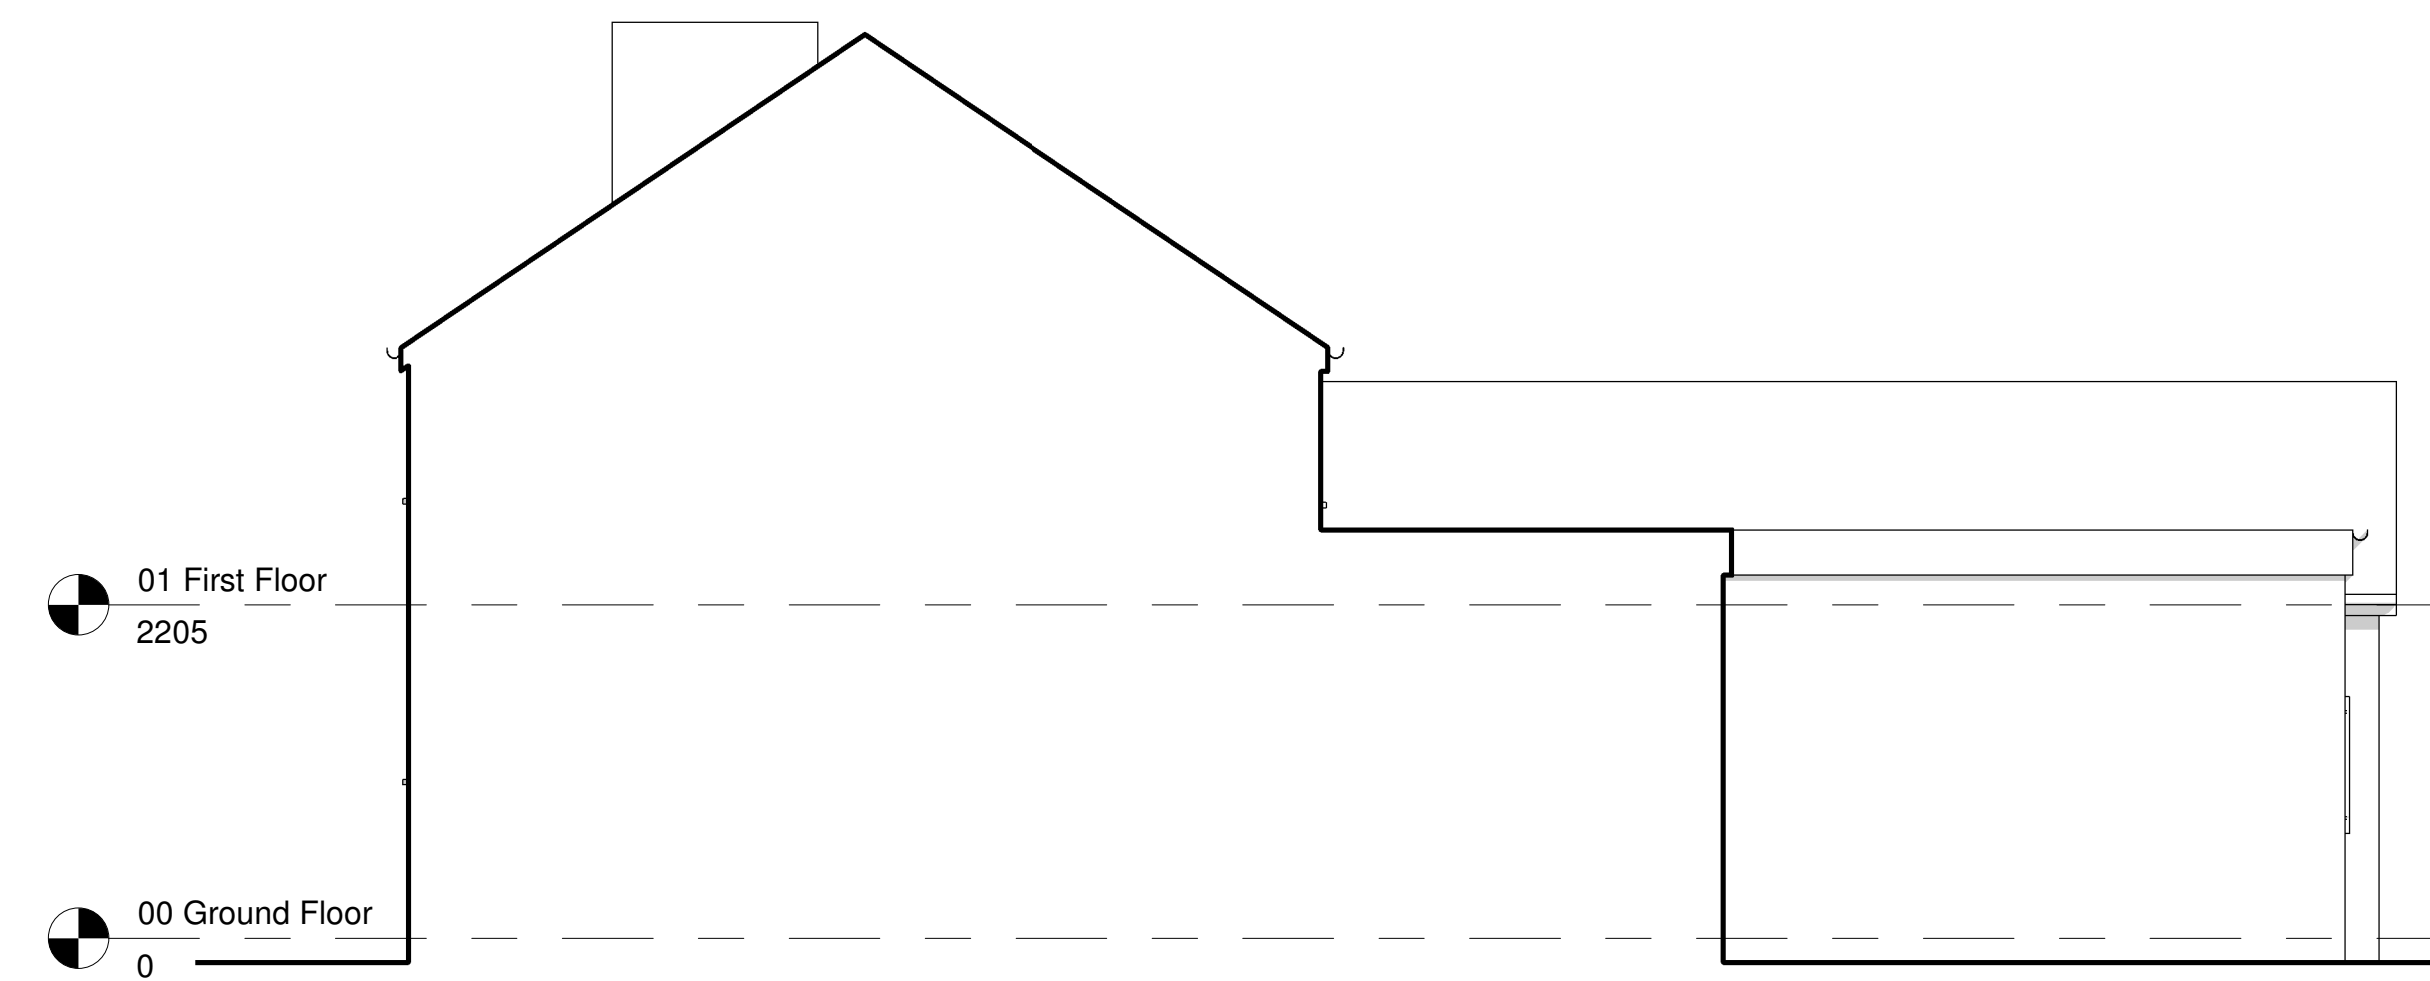

Proposed North Elevation
1 : 50



Project:	2 Vine Cottages, Brynore, Ellesmere		
Title:	Proposed Elevations		
Scale @ A1:	1 : 50	Scale @ A3:	1:100
Author:	Author	Date:	24/06/23
Project Ref:	23-29	Drawing No:	A300
Rev:	C		