



**Proposed Ground Floor Plan**  
1 : 50

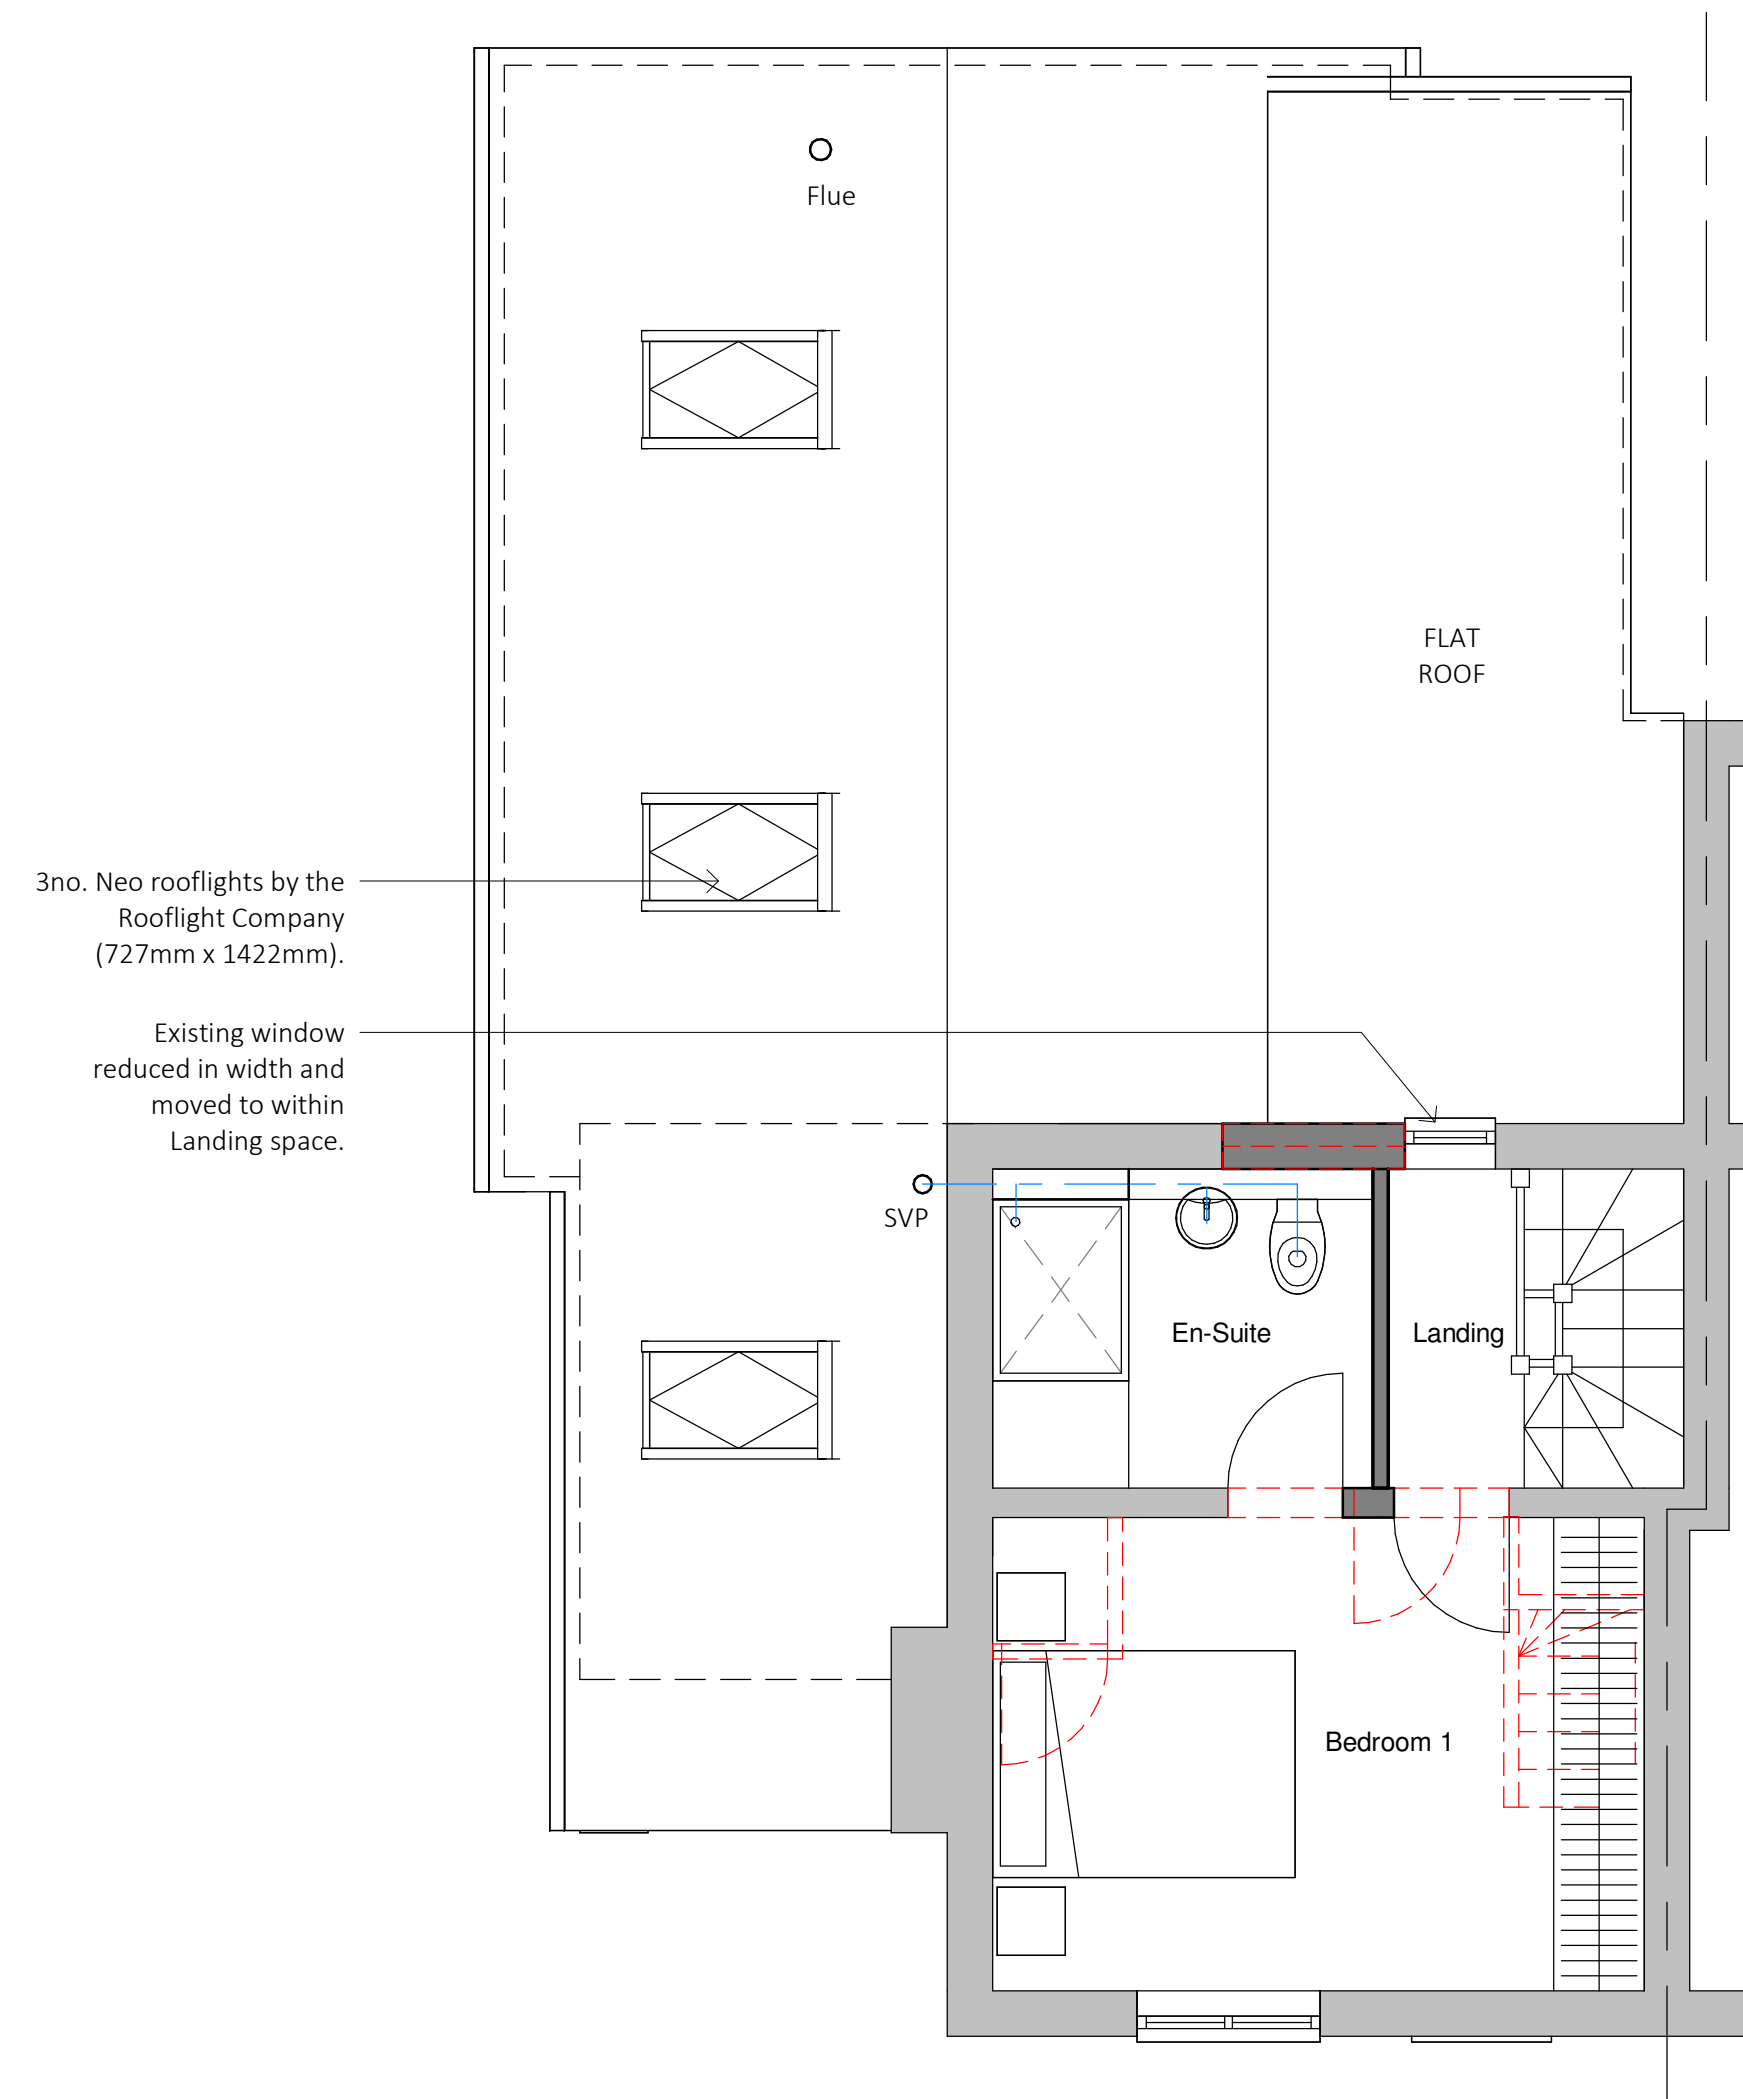

**Proposed First Floor Plan**  
1 : 50

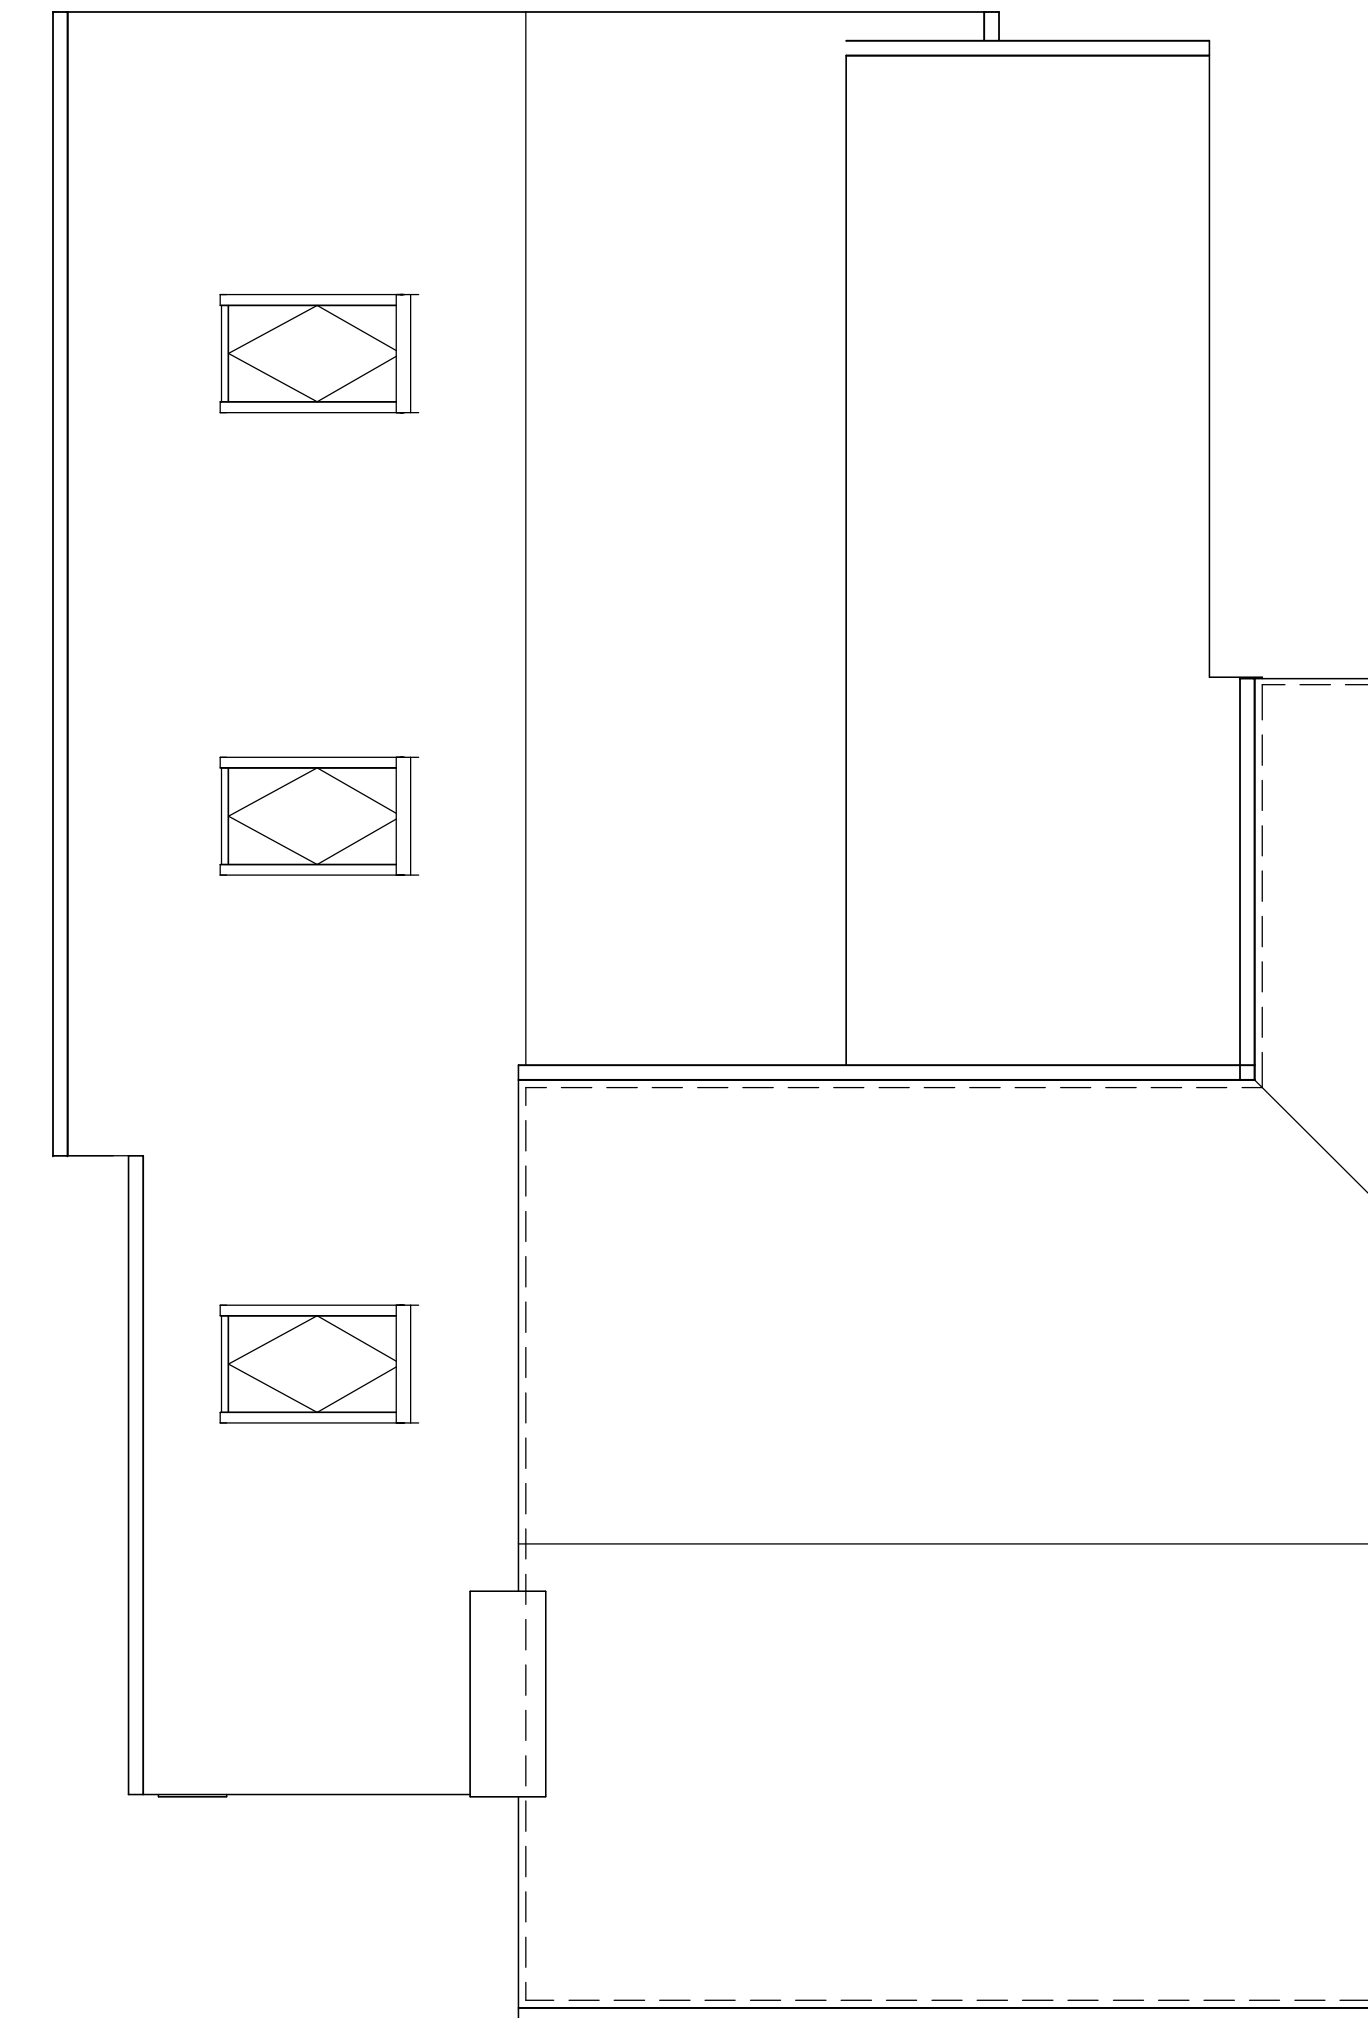

**Proposed Roof Plan**  
1 : 50



Project:	2 Vine Cottages, Brynore, Ellesmere		
Title:	Proposed Floor Plans		
Scale @ A1:	1 : 50	Scale @ A3:	1:100
Author:	GE	Date:	20/06/23
Project Ref:	23-29	Drawing No:	A102
Rev:	C		