


- KEY**
- SITE BOUNDARY LINE
 - - - EXISTING BUILDING FOOTPRINT / DEMOLISHED WALLS

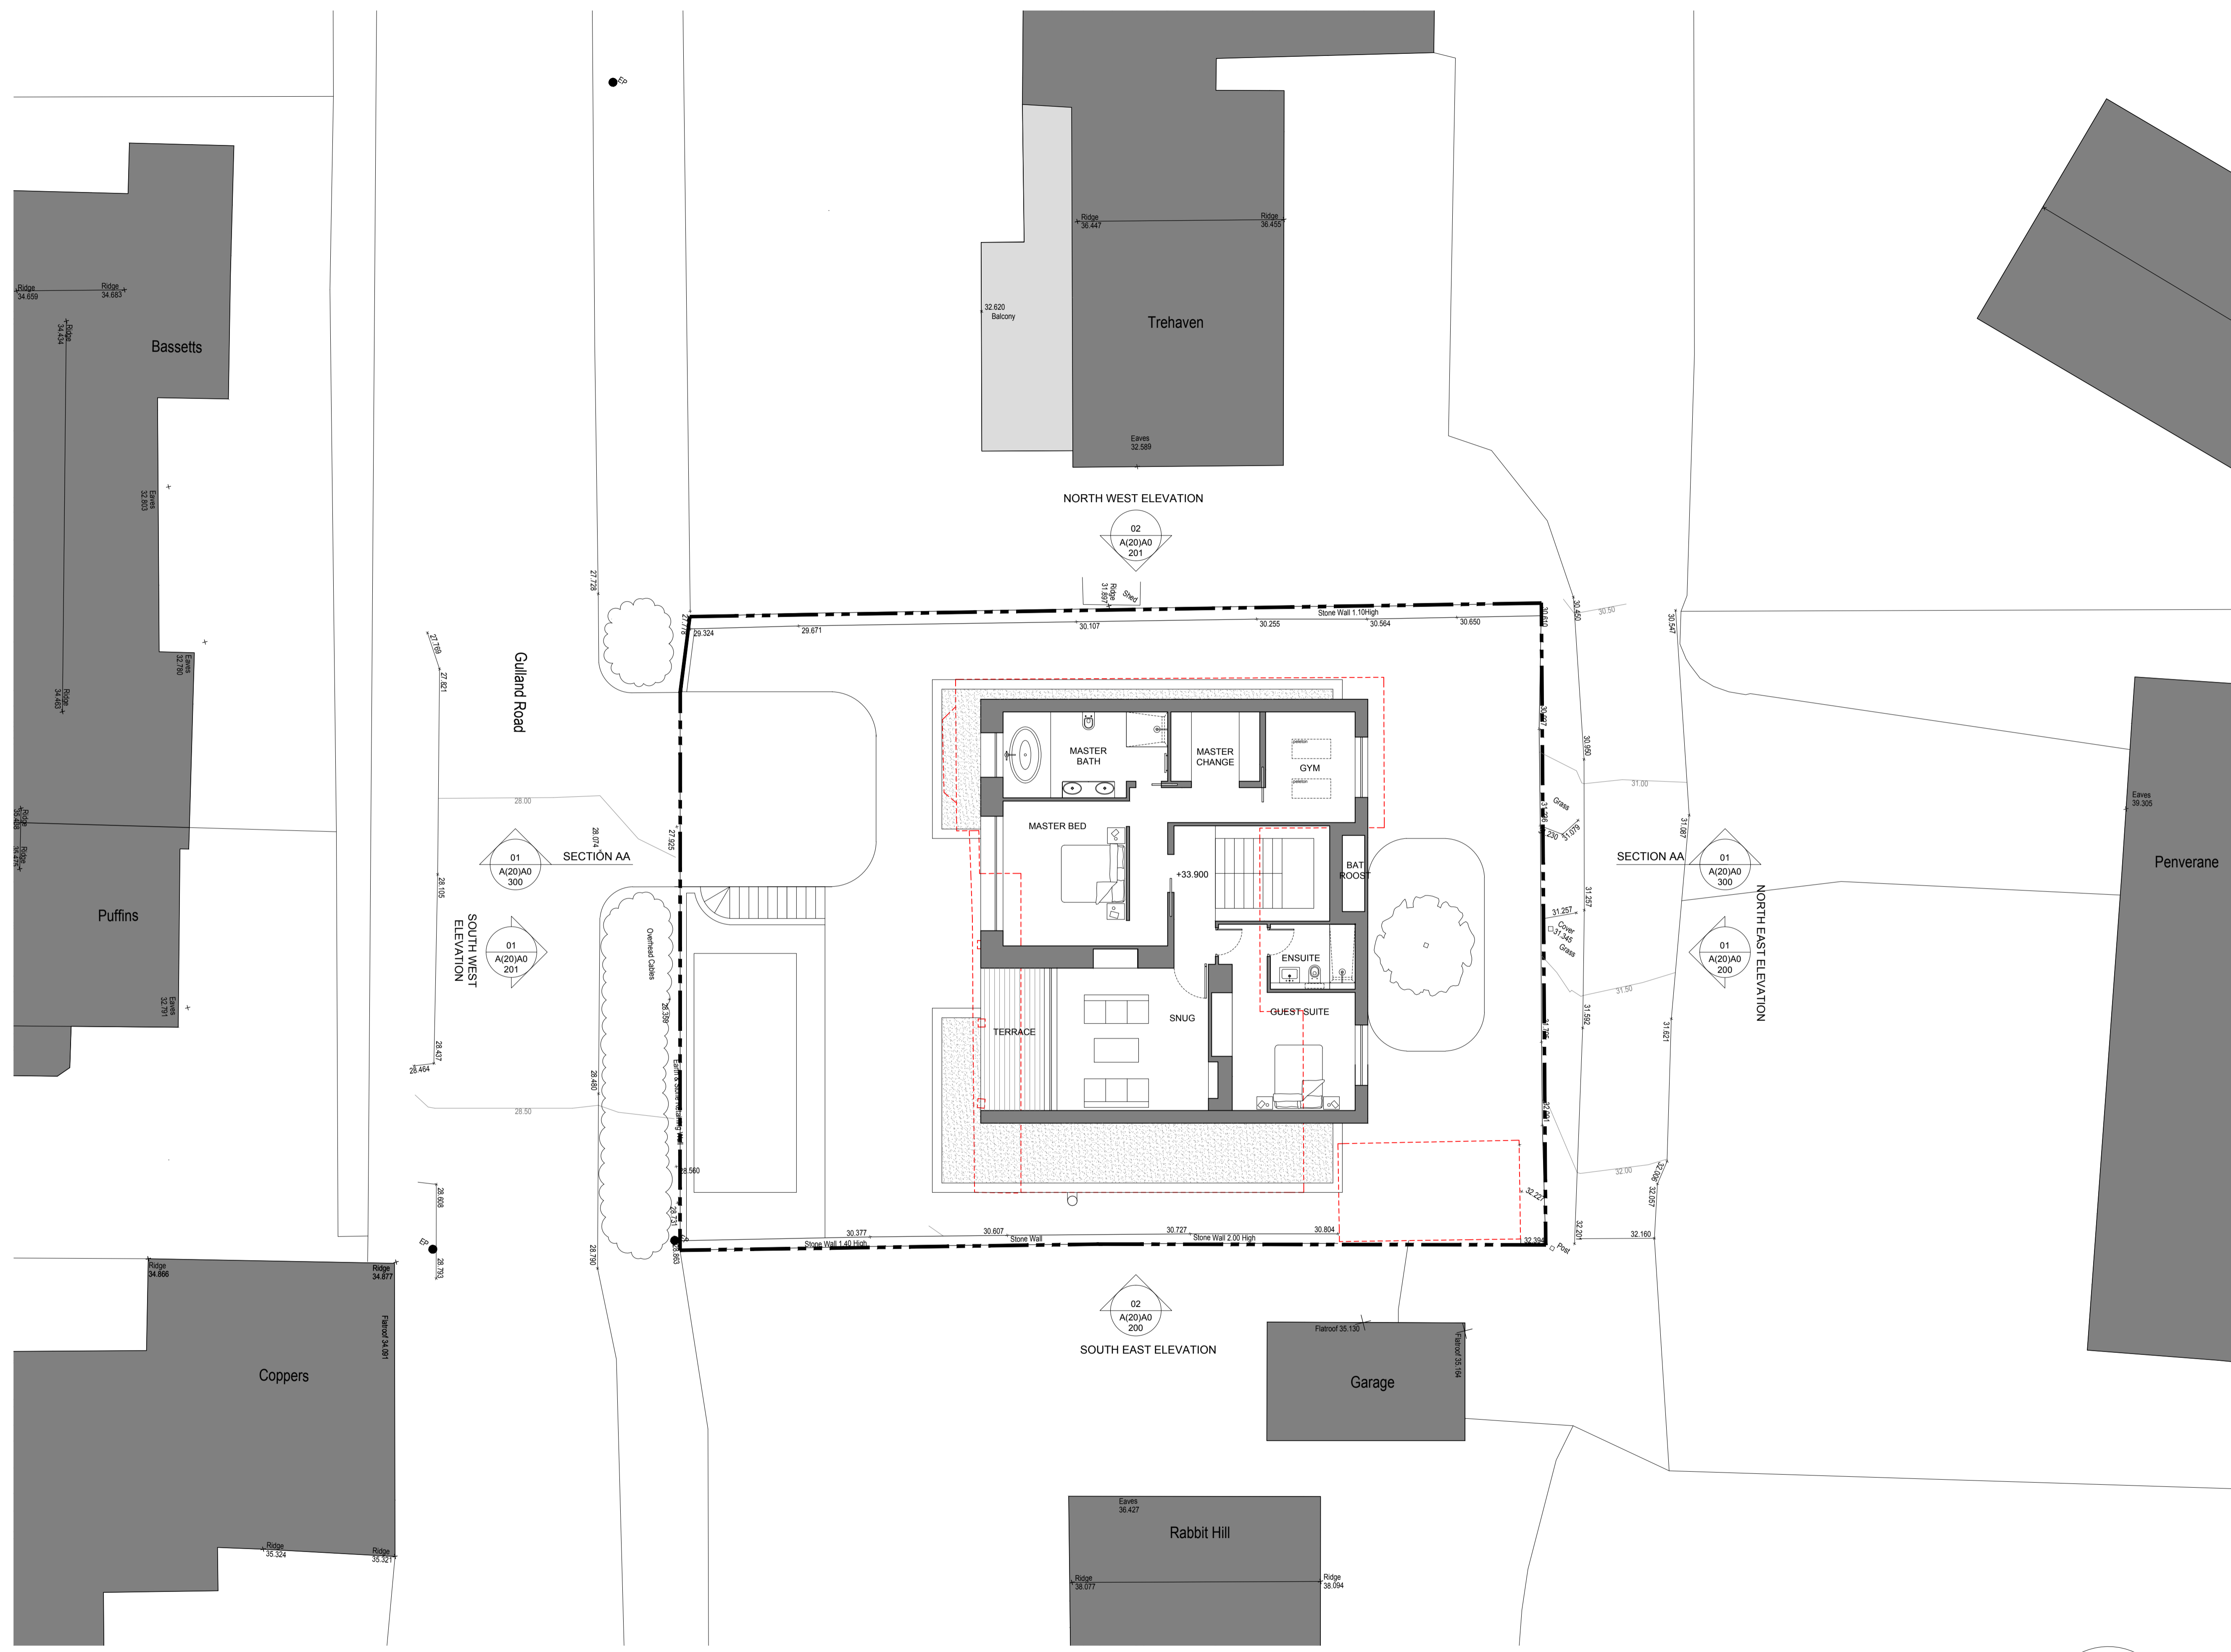

01
FIRST FLOOR PLAN
SCALE 1:100

REV. DATE 16.08.23 DRAWN HC CHECK HC
KEY PLAN
FOR INFORMATION

**CASELL
TARRING**
info@caselltarring.com
www.caselltarring.com

PROJECT FINAL ADDRESS
info@caselltarring.com
PROJECT
STEPPER VIEW

TITLE
PROPOSED
FF PLAN
DRAWING NO
A(20)A0-101

SCALE B/A
1:100
PROJECT NO
1255
REV

