


- KEY**
- SITE BOUNDARY LINE
 - - - EXISTING BUILDING FOOTPRINT / DEMOLISHED WALLS

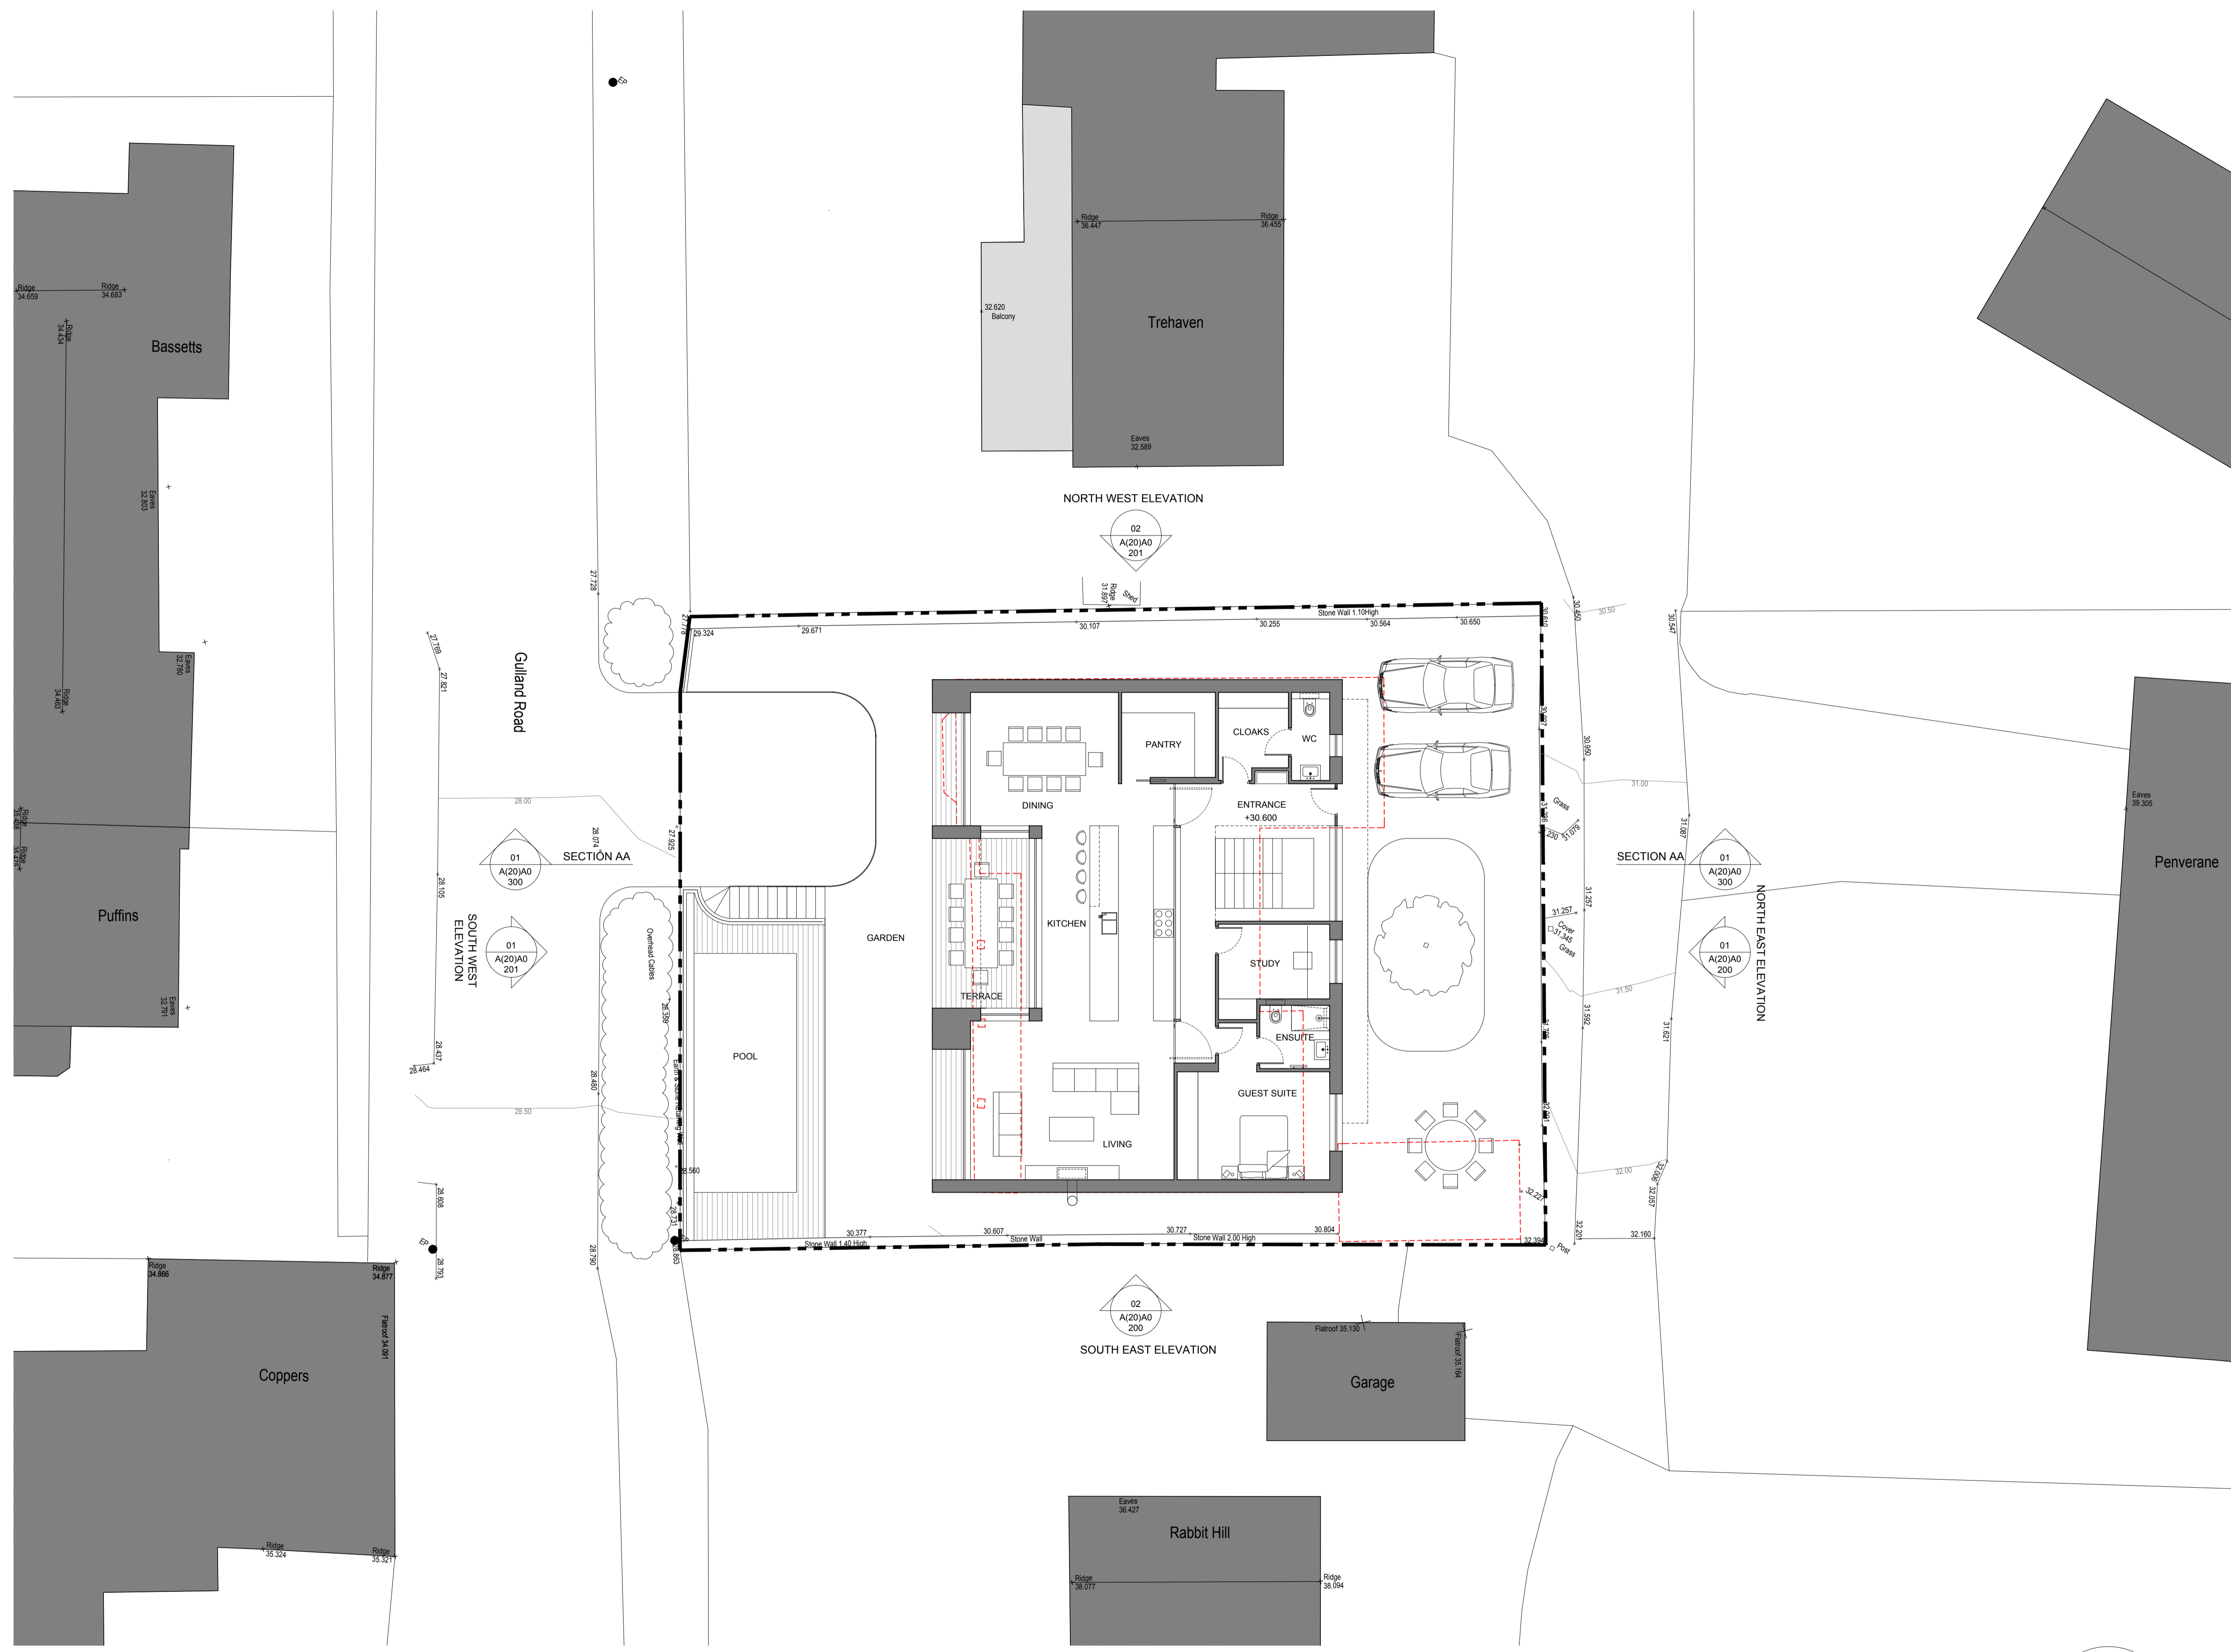

01
-
GROUND FLOOR PLAN
SCALE 1:100

REV. DATE 16.08.23 DRAWN: HC CHECK: HC
KEY PLAN
FOR INFORMATION

**CASELL
TARRING**
info@caselltarring.com
www.caselltarring.com

PROJECT FINAL ADDRESS
info@caselltarring.com
PROJECT
STEPPER VIEW

TITLE
PROPOSED
GF PLAN
DRAWING NO
A(20)A0-100

SCALE B/A/
1:100
PROJECT NO
1255
REV

