


SCALE: 1:100  
1m 2m 3m 4m 5m 10m

KEY  
- - - - - SITE BOUNDARY LINE  
- - - - - EXISTING BUILDING FOOTPRINT / DEMOLISHED WALLS

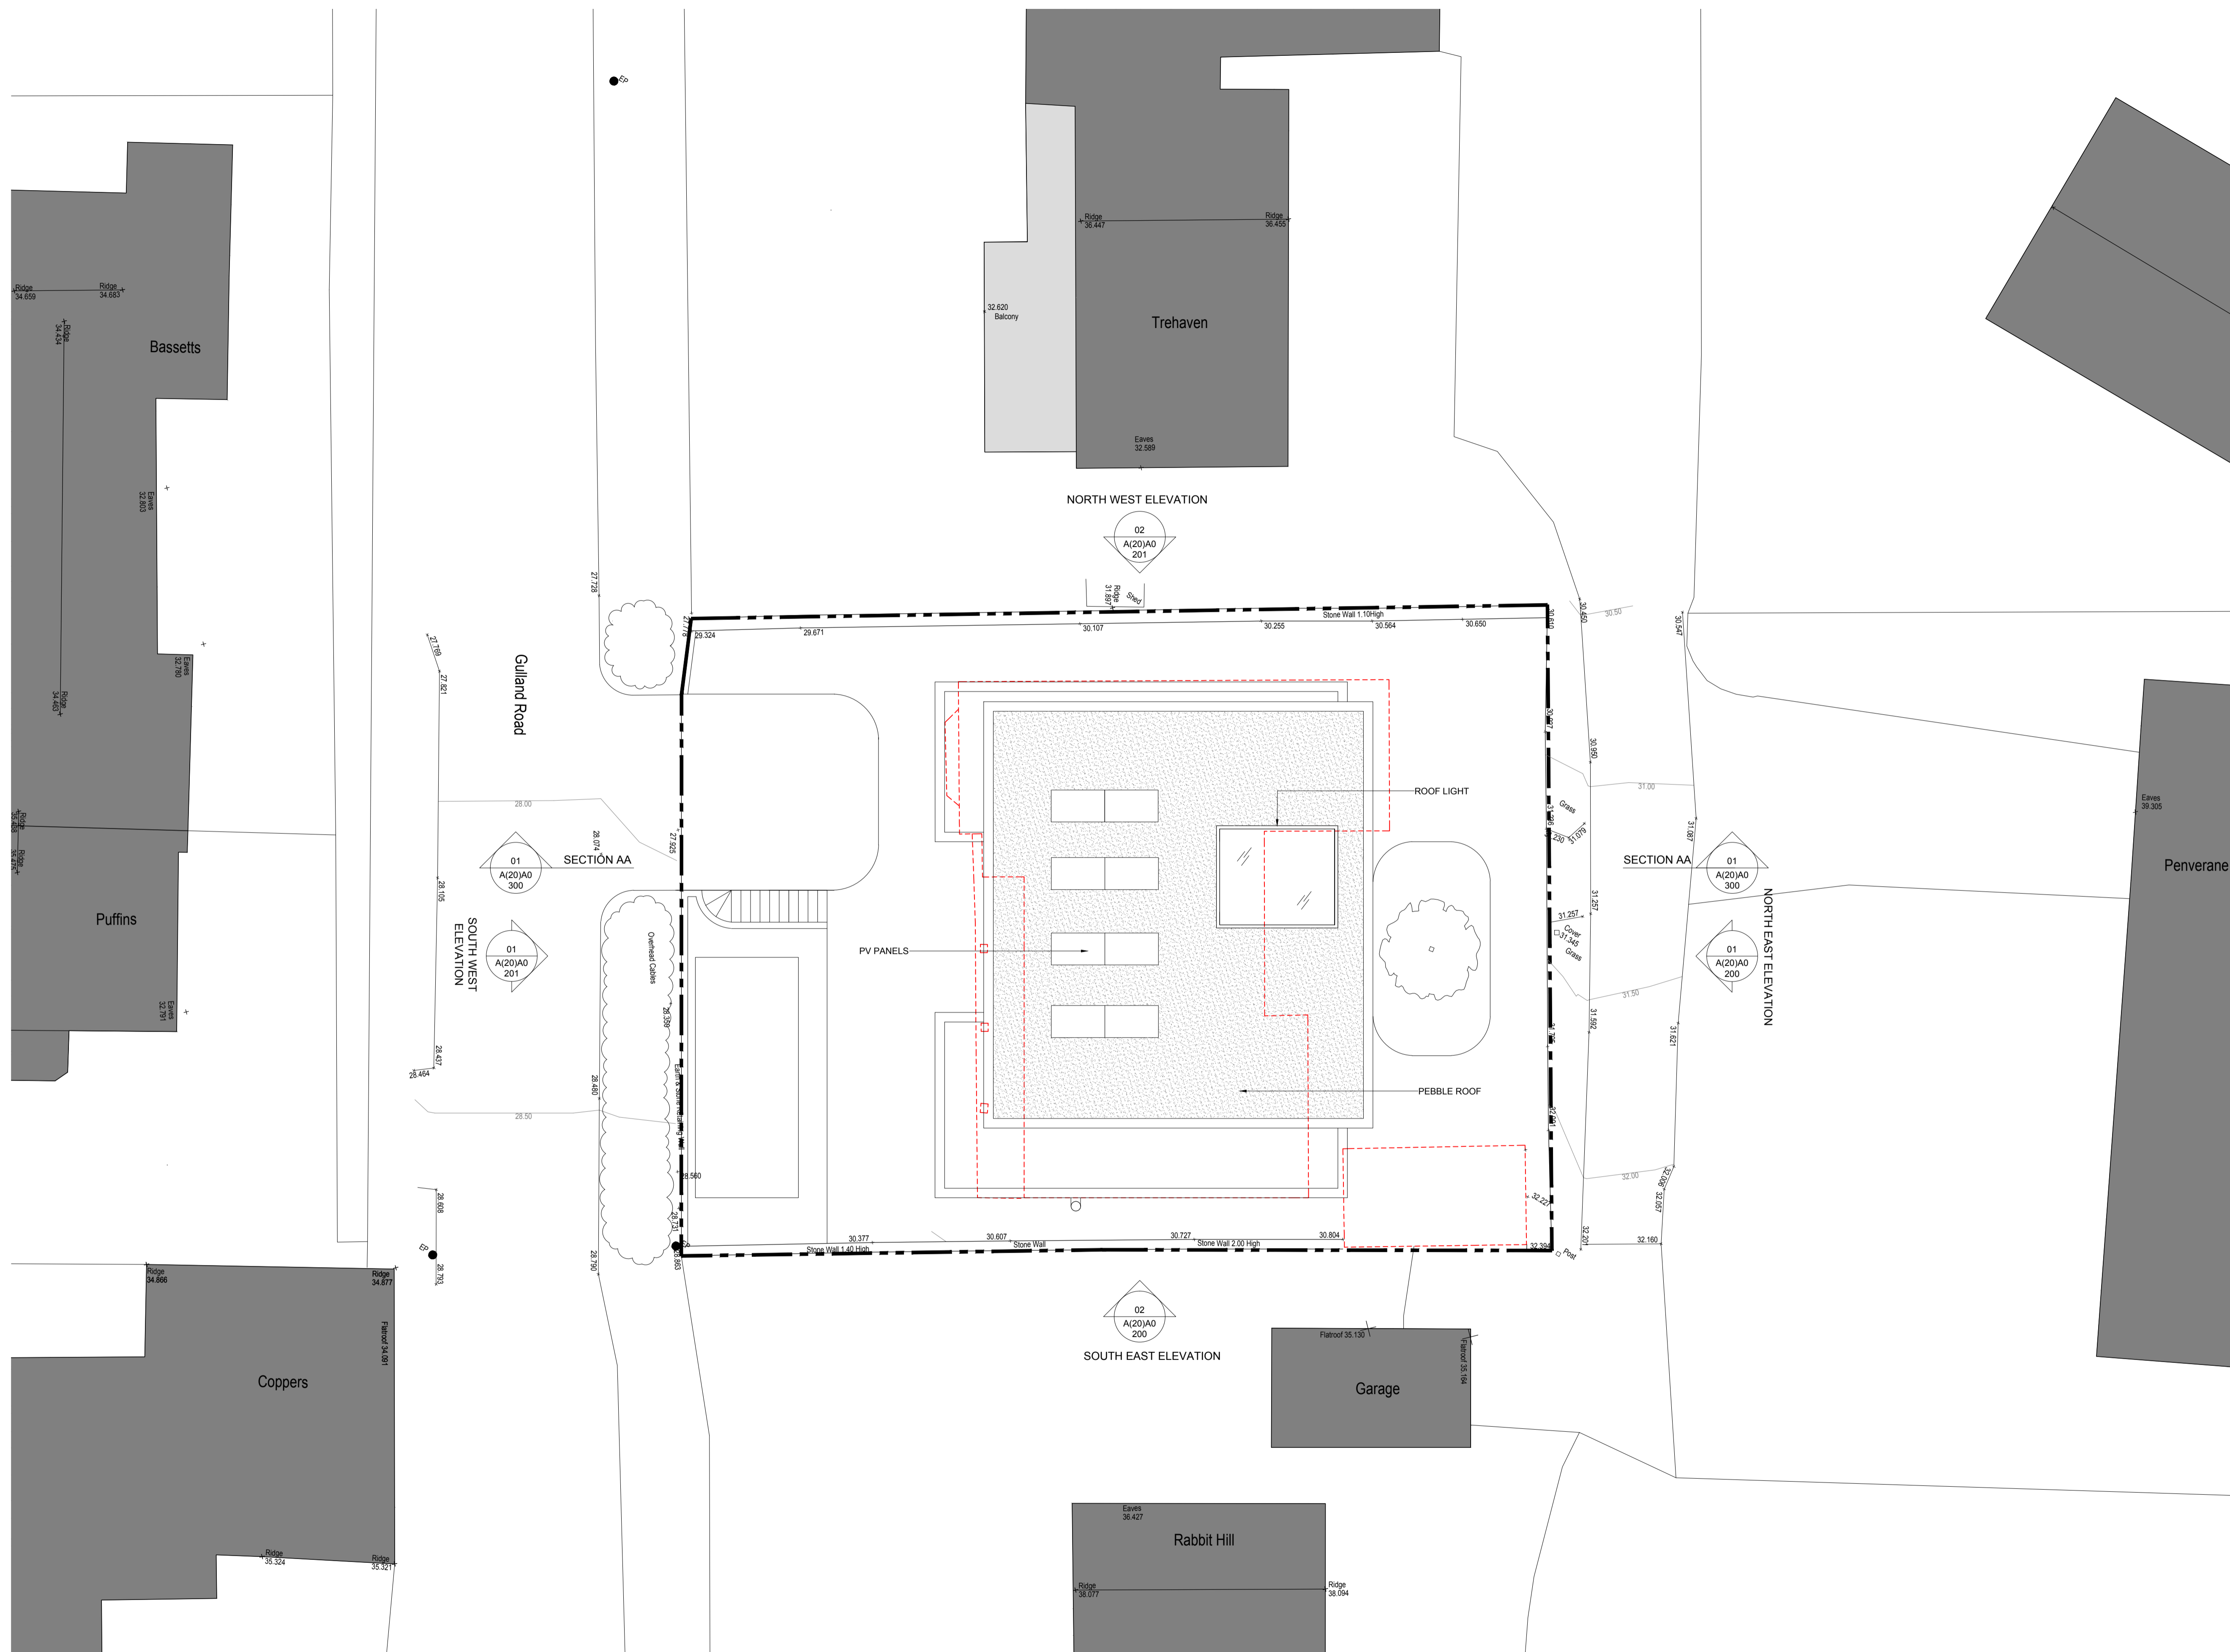

01 ROOF PLAN  
SCALE 1:100

REV. DATE 16.08.23 DRAWN: HC CHECK: HC  
KEY PLAN FOR INFORMATION

CASELL TARRING  
info@caselltarring.com  
www.caselltarring.com

PROJECT: STEPPER VIEW

TITLE: PROPOSED ROOF PLAN  
DRAWING NO: A(20)A0-102  
SCALE: 1:100  
PROJECT NO: 1255  
REV:

