



- KEY**
- SITE BOUNDARY LINE
 - EXISTING BUILDING FOOTPRINT / DEMOLISHED WALLS

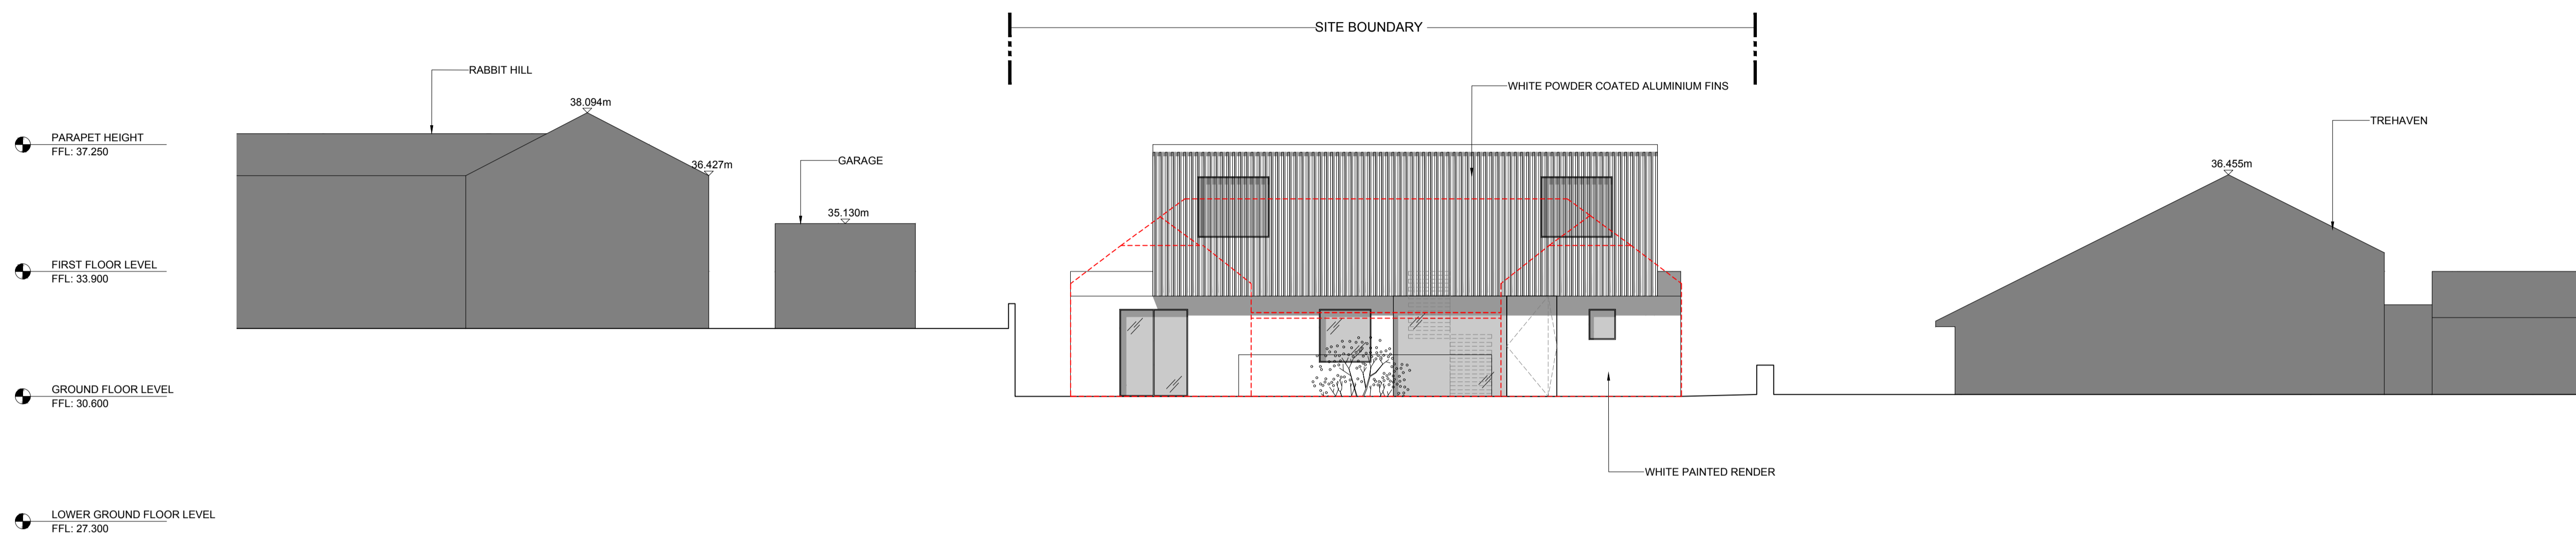

01 NORTH EAST ELEVATION
SCALE 1:100

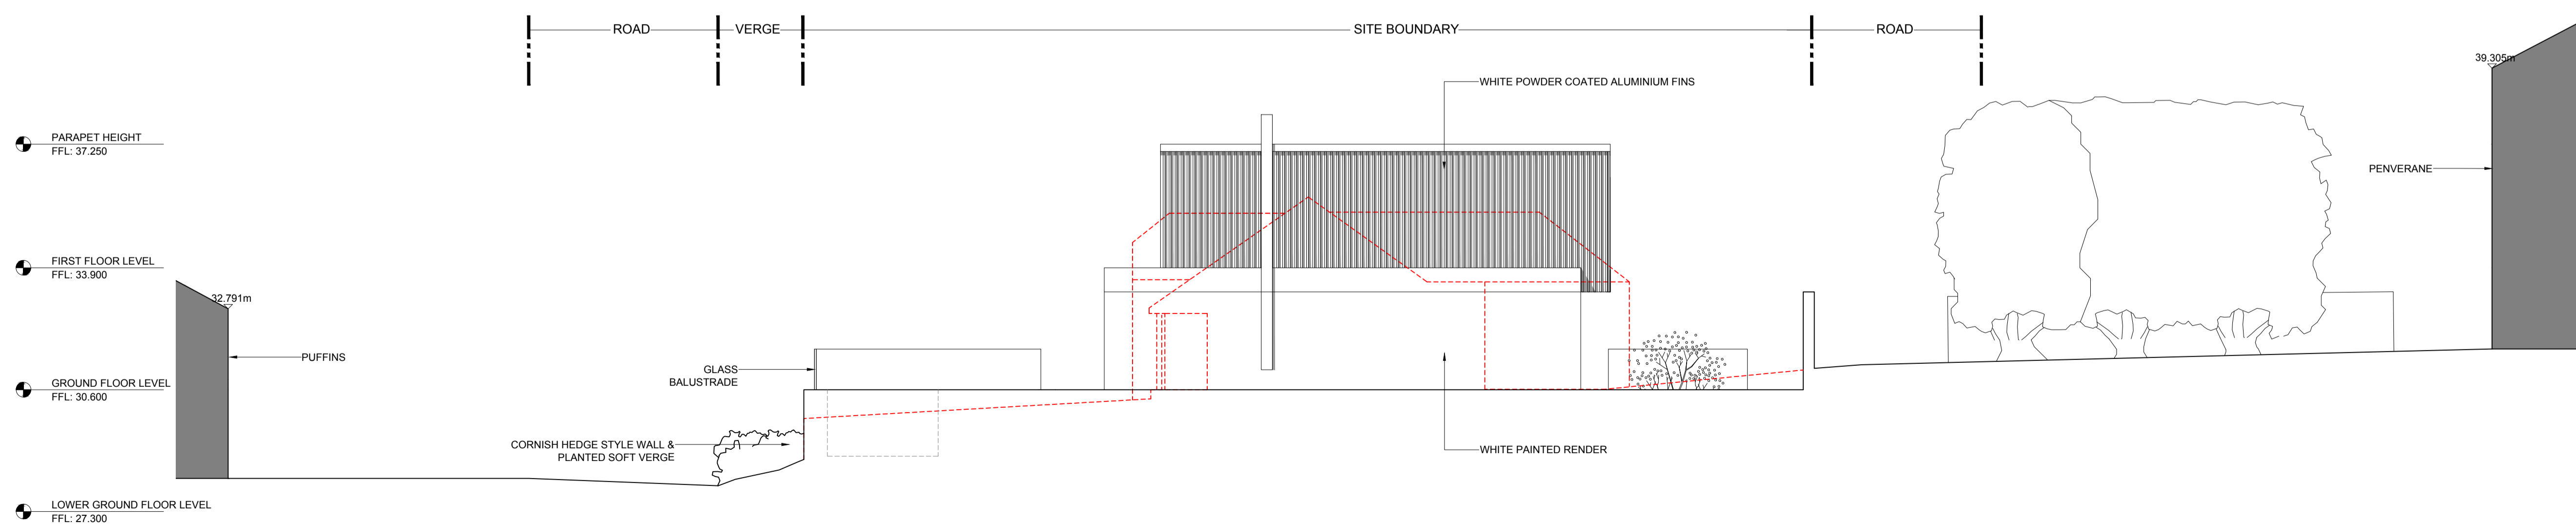

02 SOUTH EAST ELEVATION
SCALE 1:100

REV. DATE 16.08.23 DRAWN HC CHECK HC

FOR INFORMATION

CASELL TARRING
info@caselltarring.com
www.caselltarring.com

PROJECT FINAL ADDRESS
info@caselltarring.com
PROJECT
STEPPER VIEW

TITLE
ELEVATIONS
SHEET 01
DRAWING NO
A(20)A0-200

SCALE B/A
1:100
PROJECT NO
1255
REV