



NORTH ELEVATION

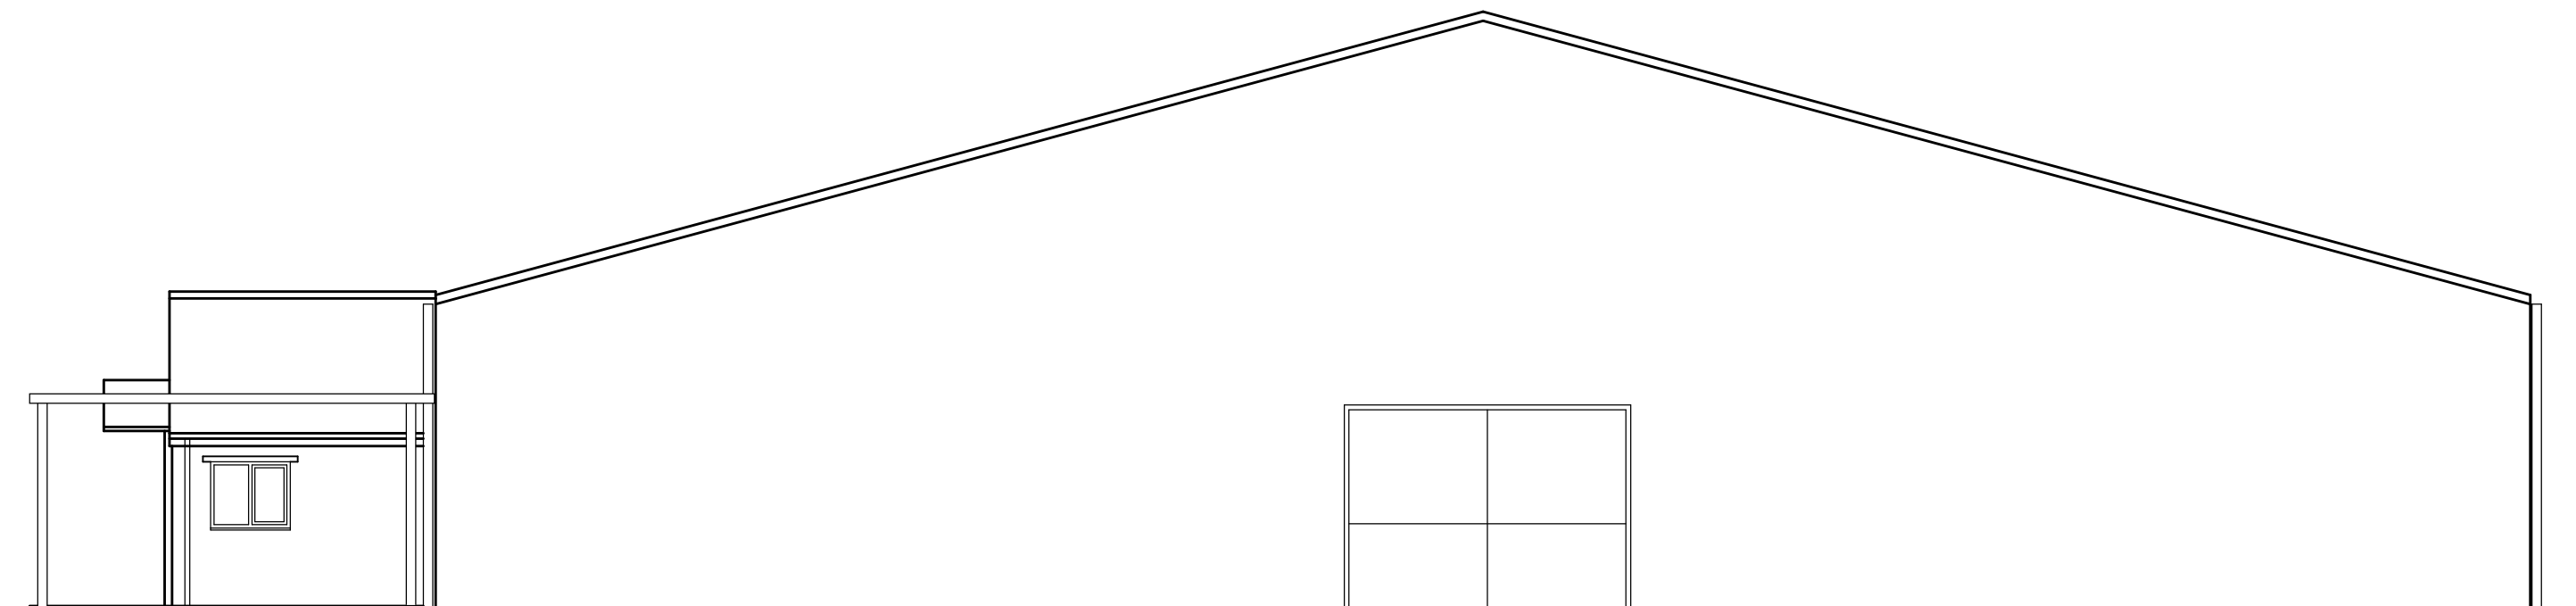

SOUTH ELEVATION

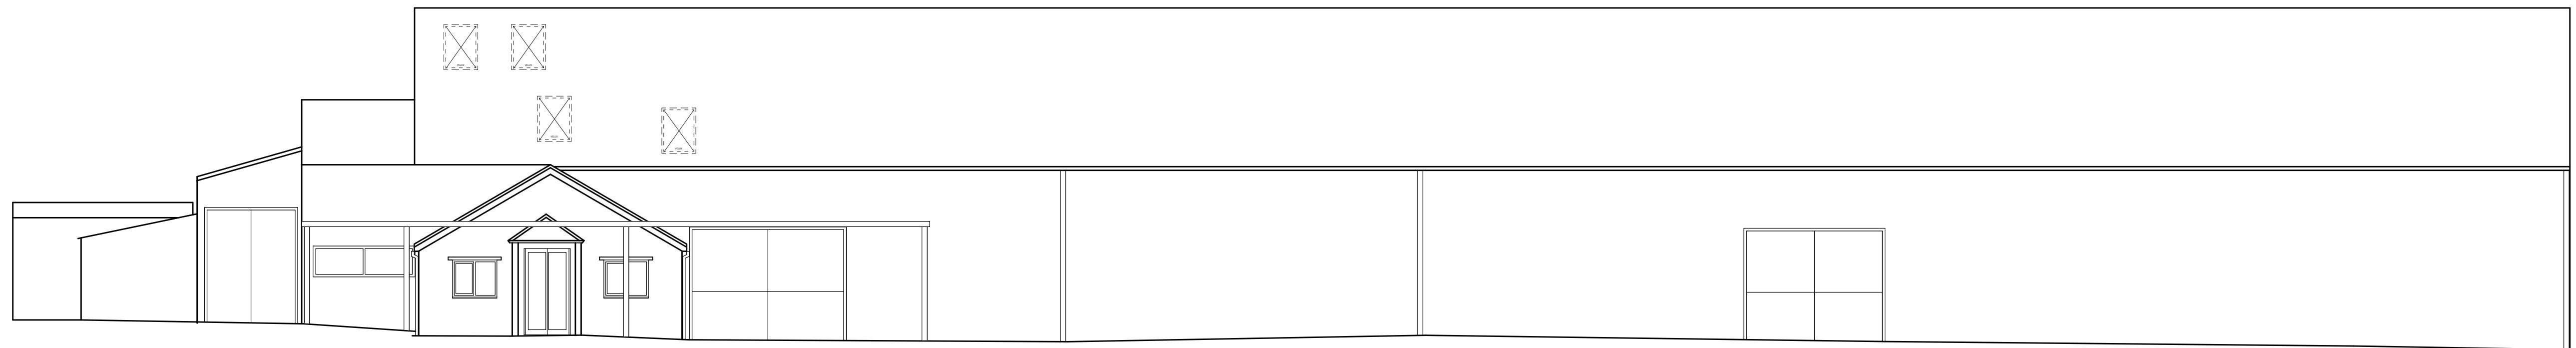

WEST ELEVATION



EAST ELEVATION

EXISTING ELEVATIONS

**SHEDFIELD NURSERY
& EQUESTRIAN**
Botley Road, Shedfield
Southampton, Hampshire,
SO32 2HN

A1 : SCALE 1:100

