




UNITS 1 & 2

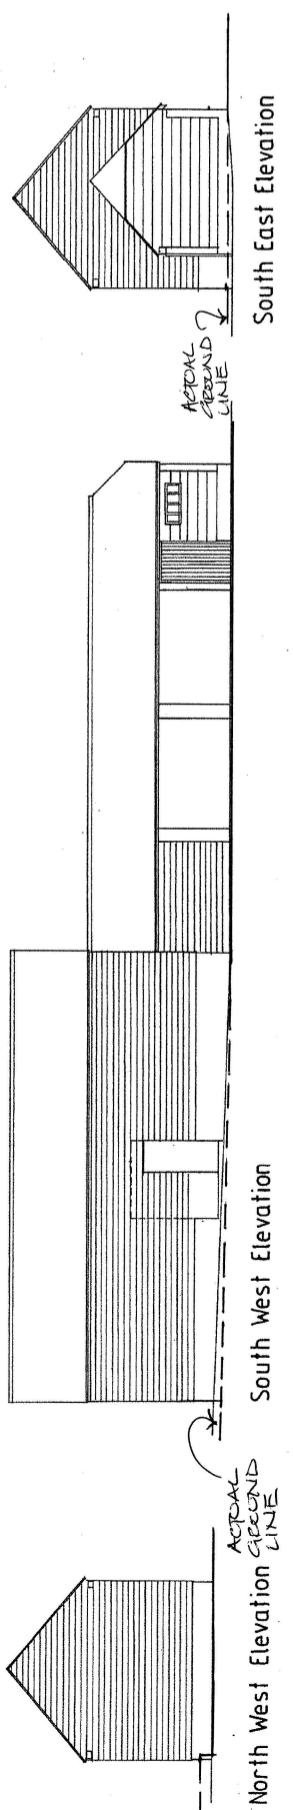

South East Elevation

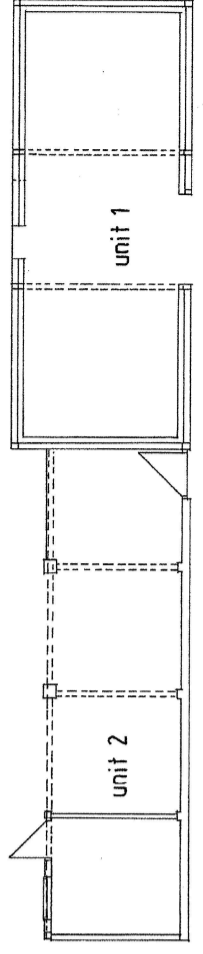


Plan

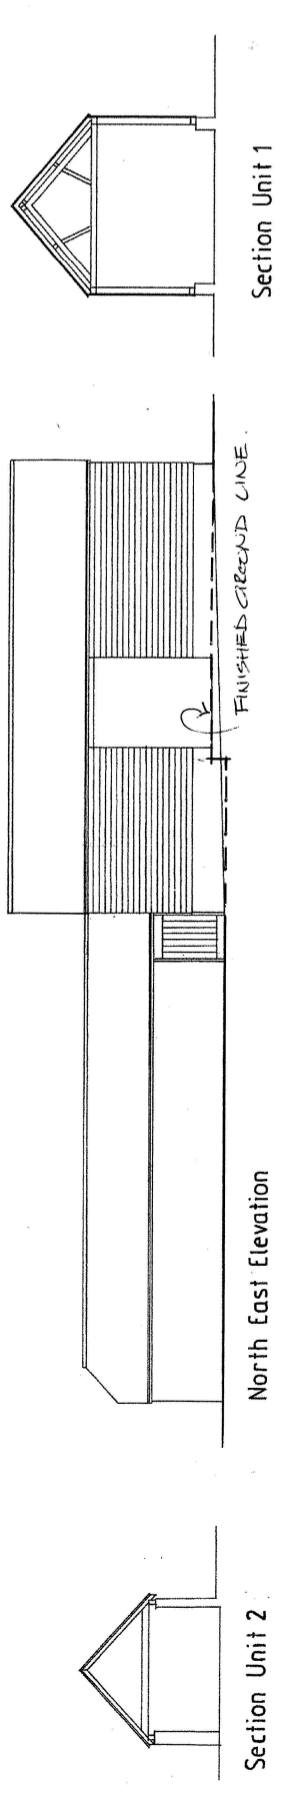

Section Unit 1


North East Elevation

UNITS 5 & 6

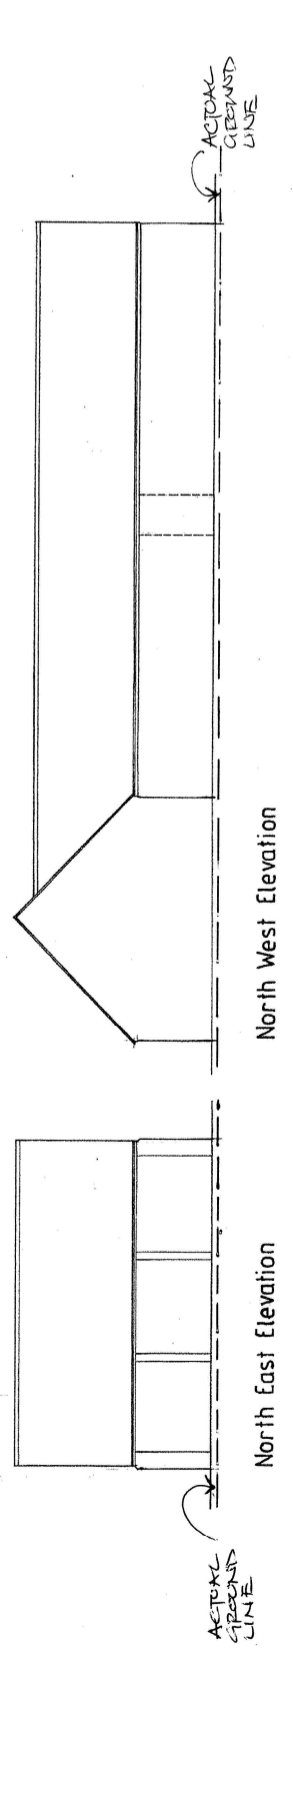


North West Elevation

North East Elevation

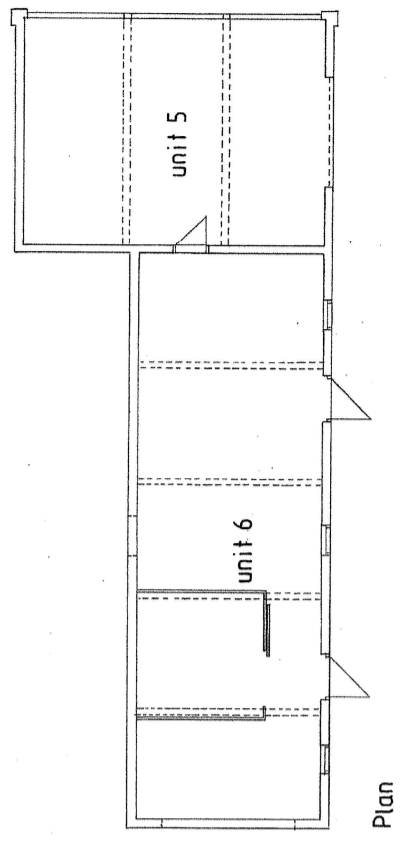

Plan

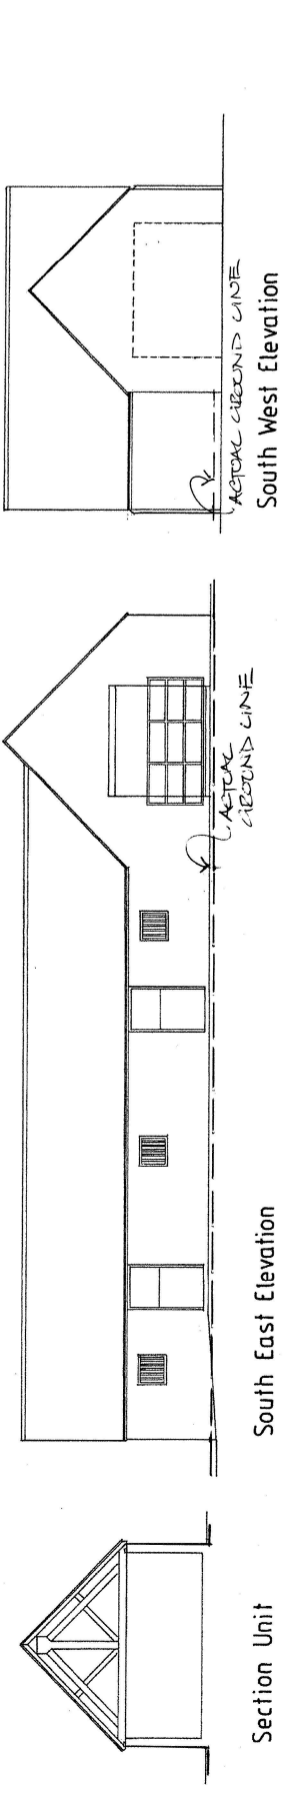

Section Unit

South East Elevation


South West Elevation

Neil Tanner Associates
 Architecture Planning
 Surveying Project Management
 CHARTERED BUILDING SURVEYING CONSULTANCY
 The Studio, Old Well House, Tunwaton, Backley, NN13 5BJ
 Tel/Fax: 01280 701081 Email: neiltanner@nati.com
 Client: **Heather Bolam**

Project: **Barn Conversions**
 Lenborough Farm
 Hillesden Road, Gawcott
 Buckingham

Drawing: **Plans & Elevations**
 As Existing

Scale: 1:100 (A1) Dig No: 995-3A
 Date: FEB 2018
 Drawn: M

 

THIS DRAWING IS COPYRIGHT © THIS DRAWING IS NOT TO BE COPIED, REPRODUCED OR TRANSMITTED IN ANY FORM OR BY ANY MEANS, WITHOUT THE WRITTEN PERMISSION OF NEIL TANNER ASSOCIATES. DIMENSIONS TO BE CHECKED BEFORE COMMENCEMENT OF WORK.