




South East Elevation

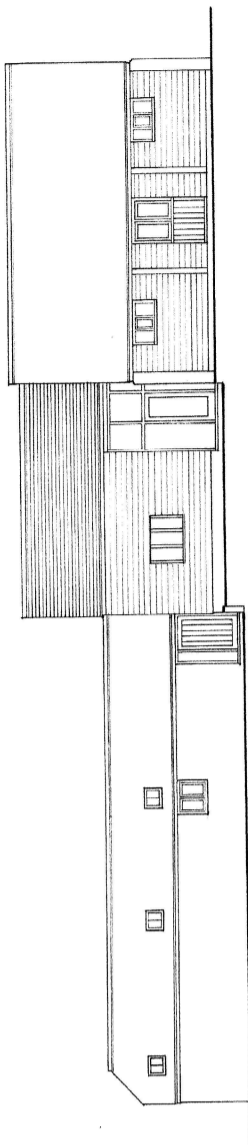


North East Elevation

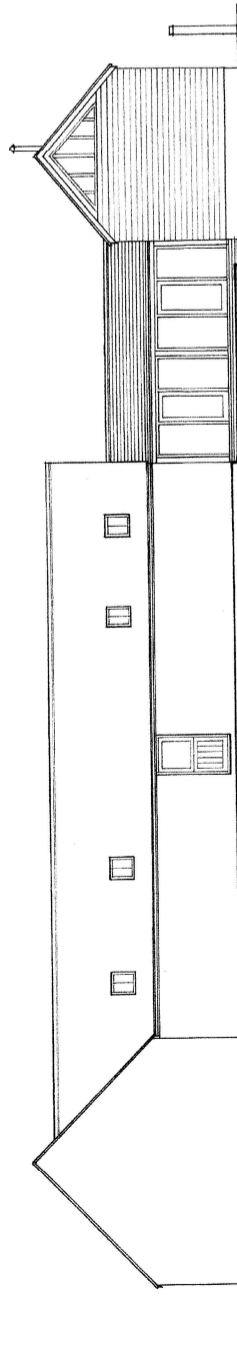


North West Elevation

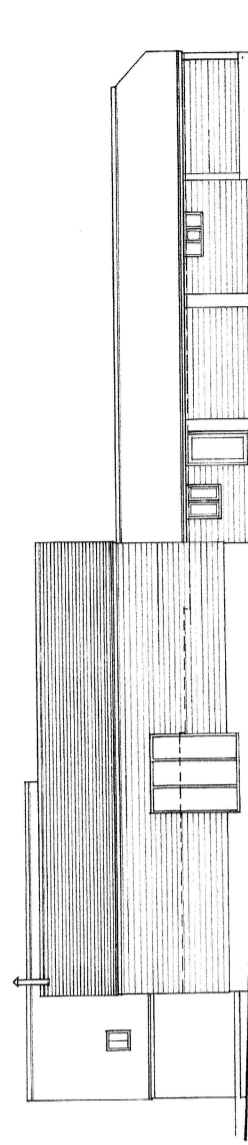

South West Elevation

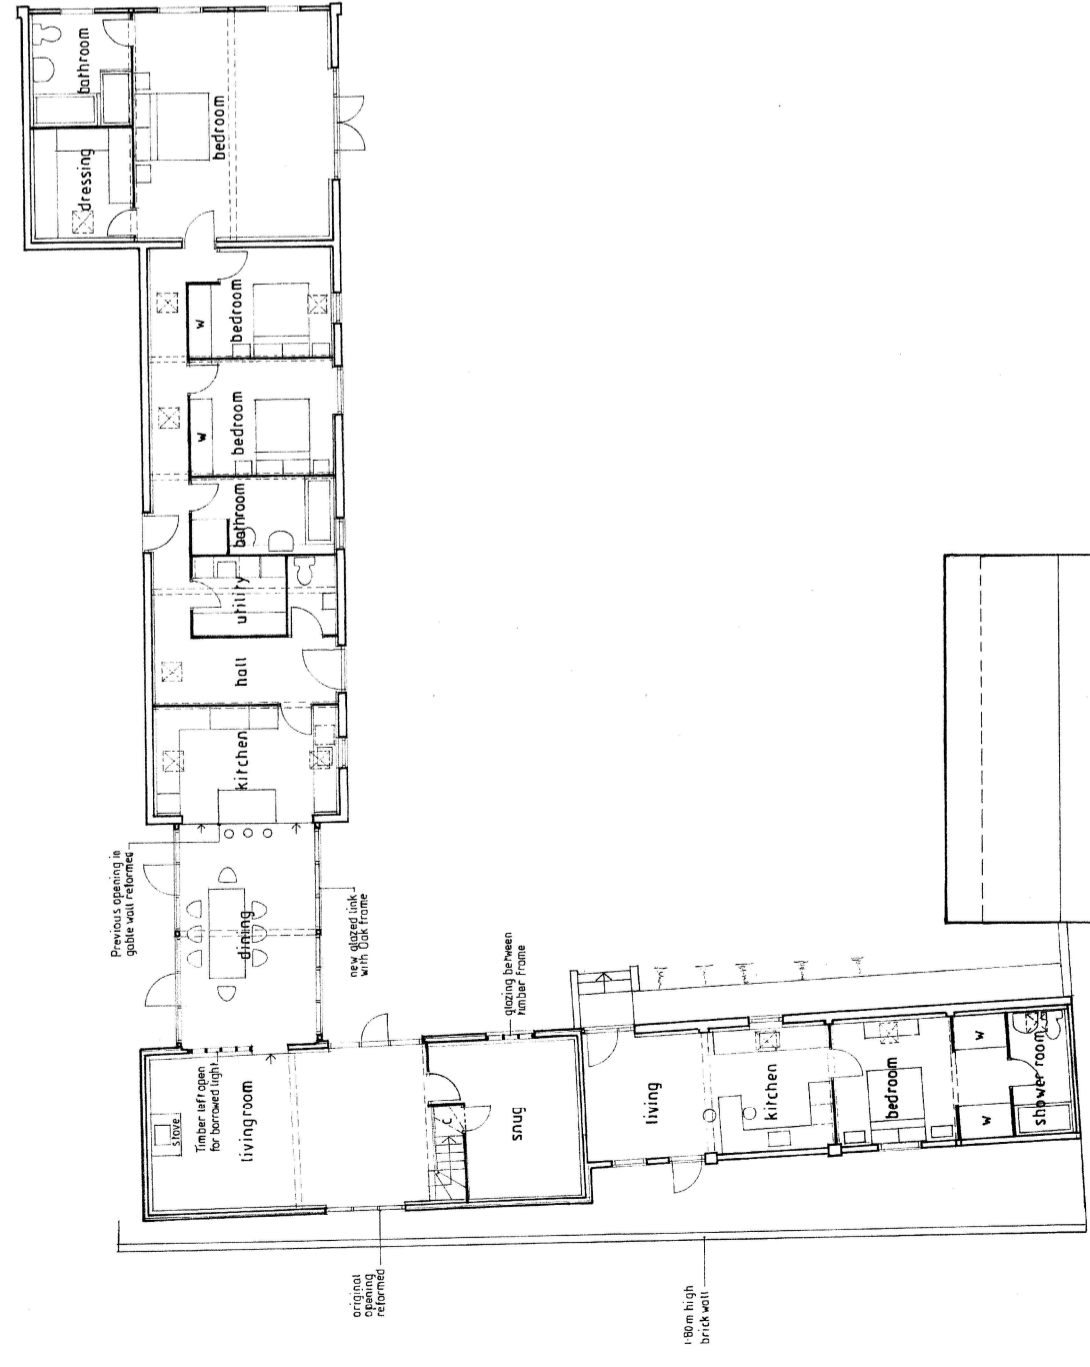

First Floor Plan

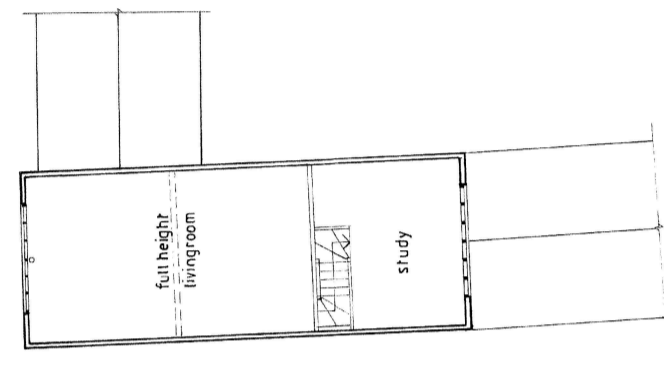

C Minor amendments for Planning 04/18 at
 B New state roof finish shown hatched 02/18 at
 A Minor design changes 11/17 at

Neil Tanner Associates
 Architecture Planning
 Surveying Project Management

The Studio, Old Well House, Turweston, Brackley, NN13 5JQ
 Tel/Fax: 01280 701081 Email: neiltanner@aol.com

Client: **Heather Bolam**

Project: **Barn Conversions**
 Lenborough Farm
 Hillesden Road, Gawcott
 Buckingham

Drawing: **Plans & Elevations**
 As Proposed

Scale: 1:100 (A1) Dwg No: **995-1**

Date: **Nov 2017**

Drawn: **HT**



THIS DRAWING IS COPYRIGHT © THIS DRAWING IS NOT TO BE SCALED.
 DIMENSIONS TO BE SITE CHECKED BEFORE COMMENCEMENT OF WORK.