



8 10 Ground Floor
1 : 50

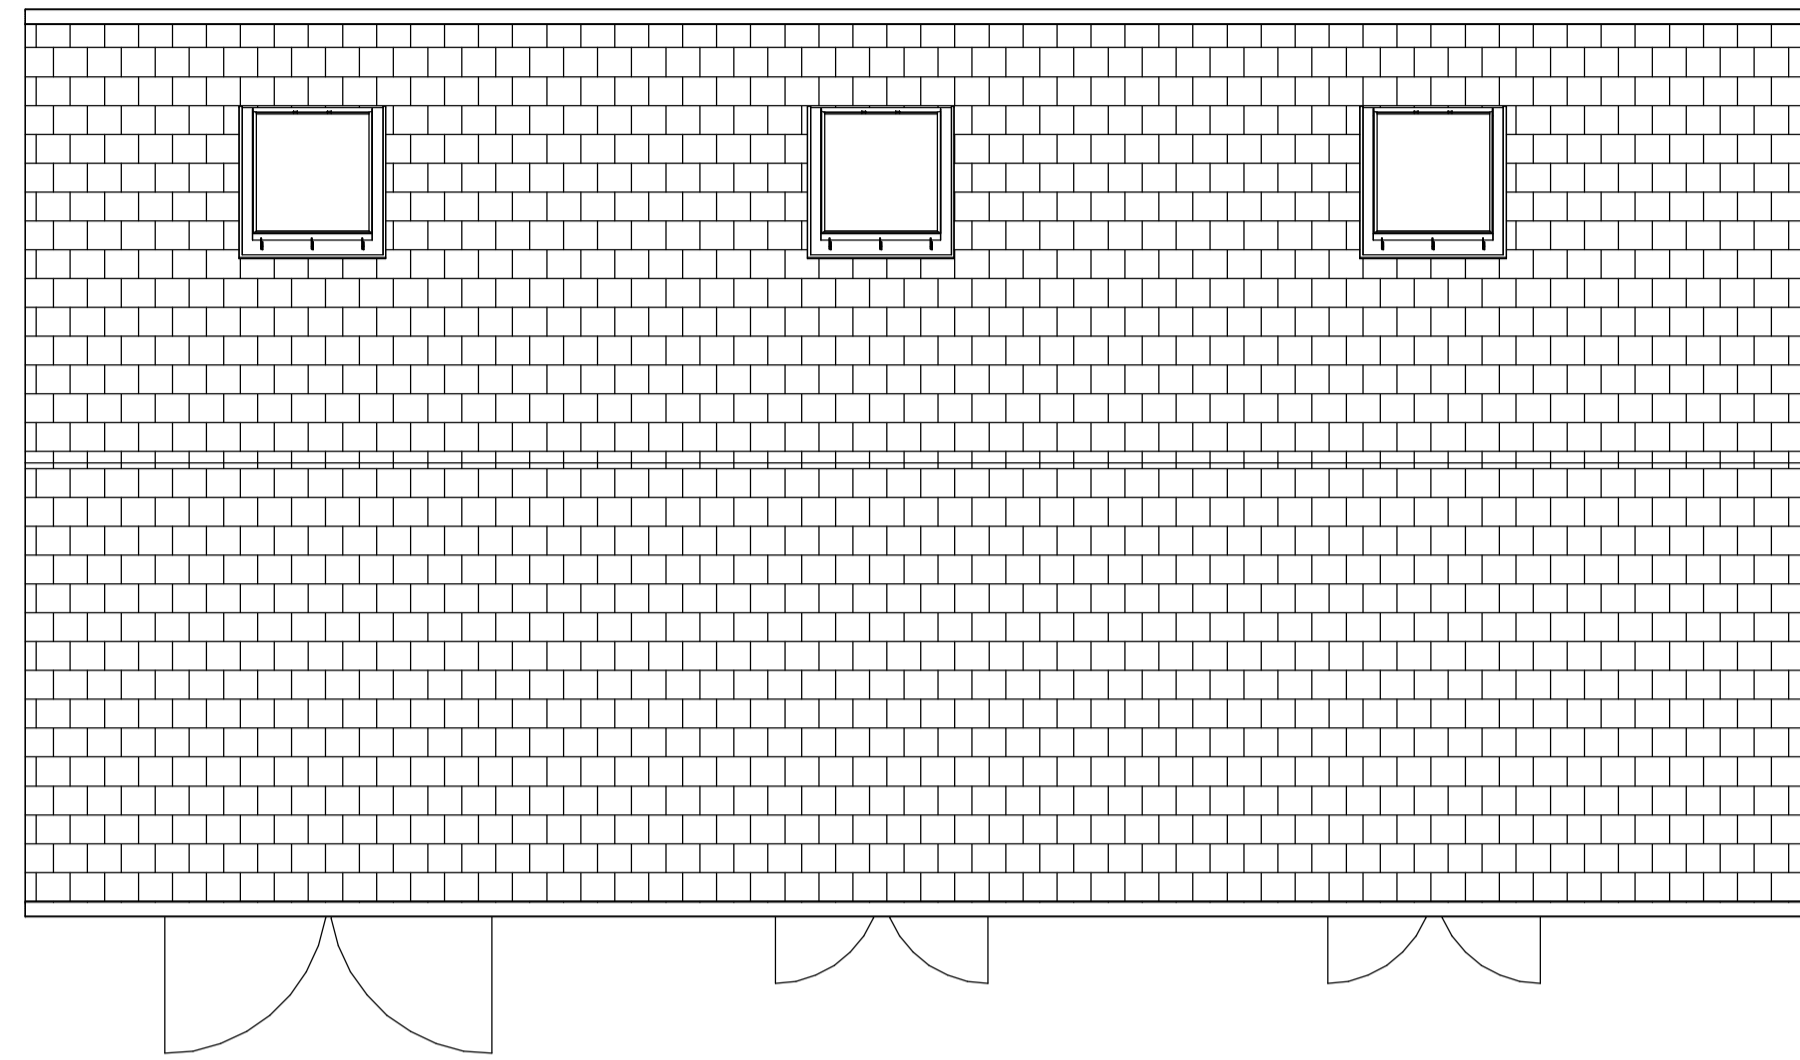


5 Site
1 : 50

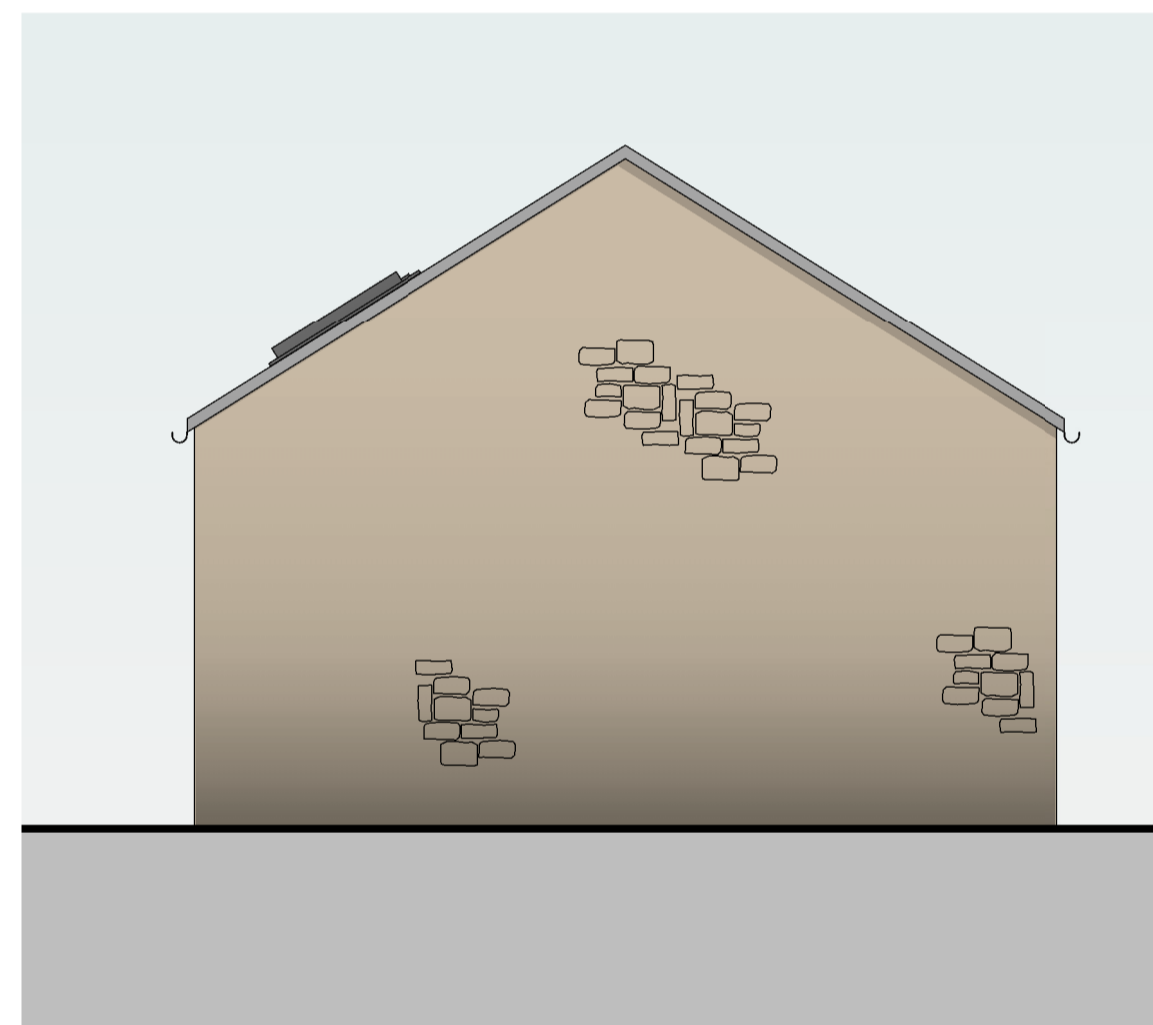


4 West Elevation
1 : 50



3 South Elevation
1 : 50

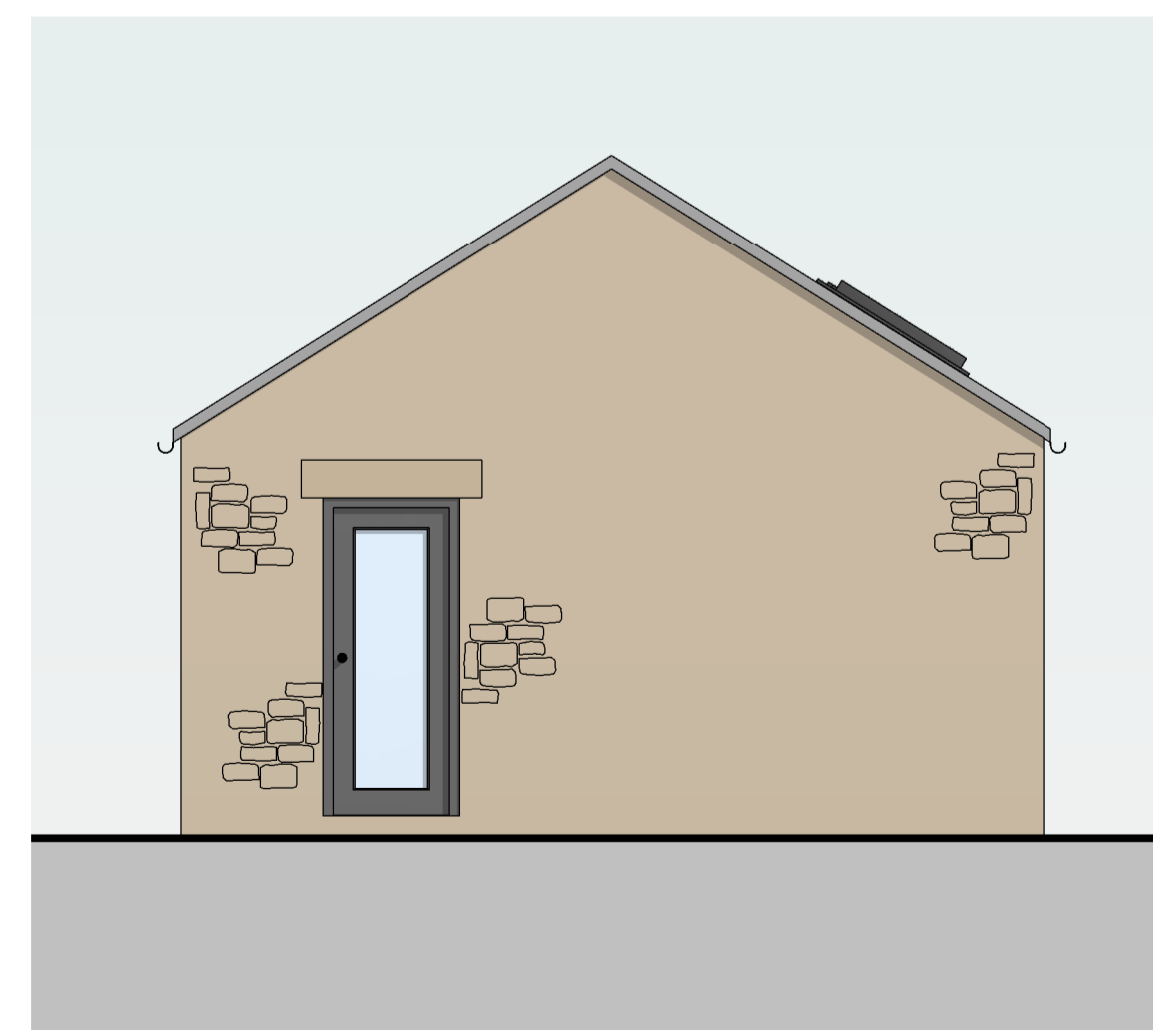

1 East Elevation
1 : 50

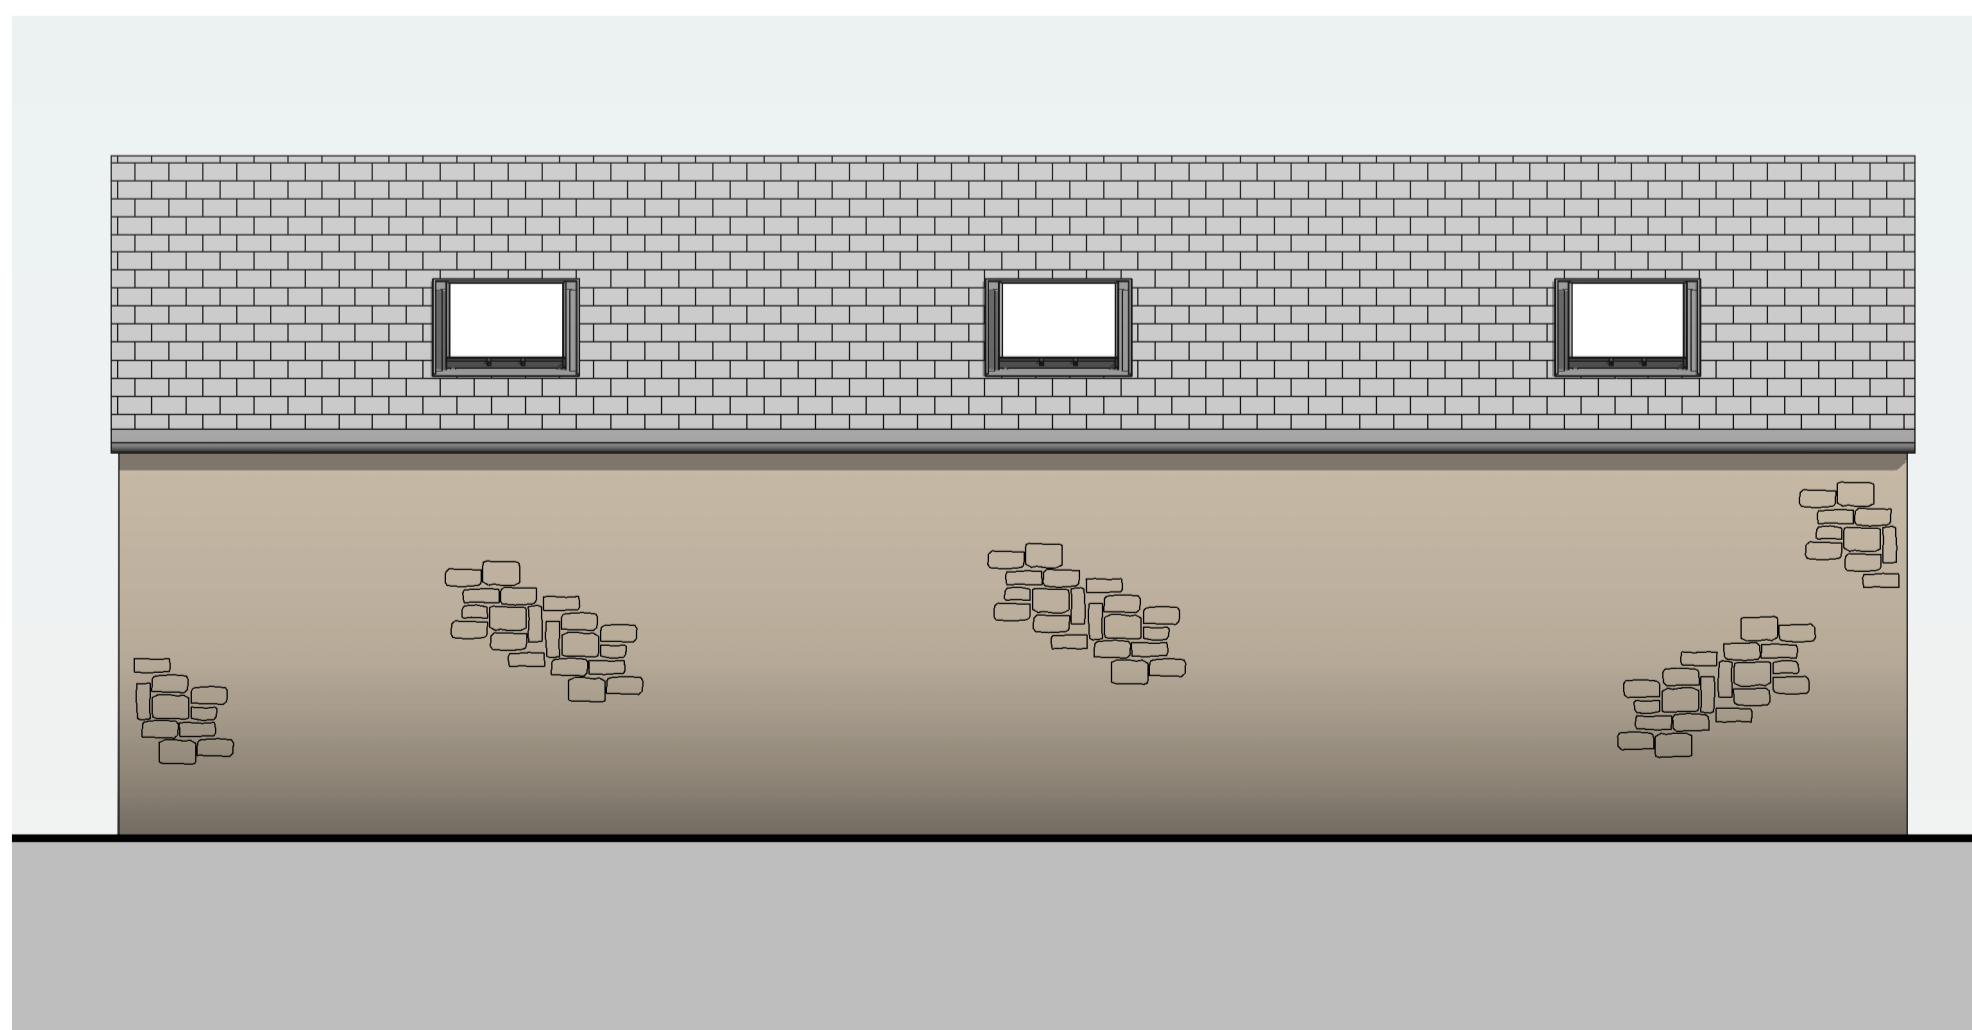

2 North Elevation
1 : 50

DO NOT SCALE from this drawing,
only figured dimensions are to be taken from this drawing.
The Contractor must verify all dimensions on site must report any
discrepancies to the JohnsonClark before commencing work.
This drawing is COPYRIGHT and must not be reproduced
without consent of JohnsonClark

Rev	Description	Date

JohnsonClark
building surveys and architecture
- www.JohnsonClark.co.uk - 01325 710 300 -

PROJECT
**Greys Lodge,
Lartington**
TYPE
Proposed Elevations, Roof
Plan, 3D Views

CLIENT
Mr Metcalfe

DRAWN BY Author	CHECKED BY Checker	DATE June 2022
SCALE (@ A1) 1 : 50	PROJECT NUMBER P1140	DRAWING NUMBER PR02

