




First Floor

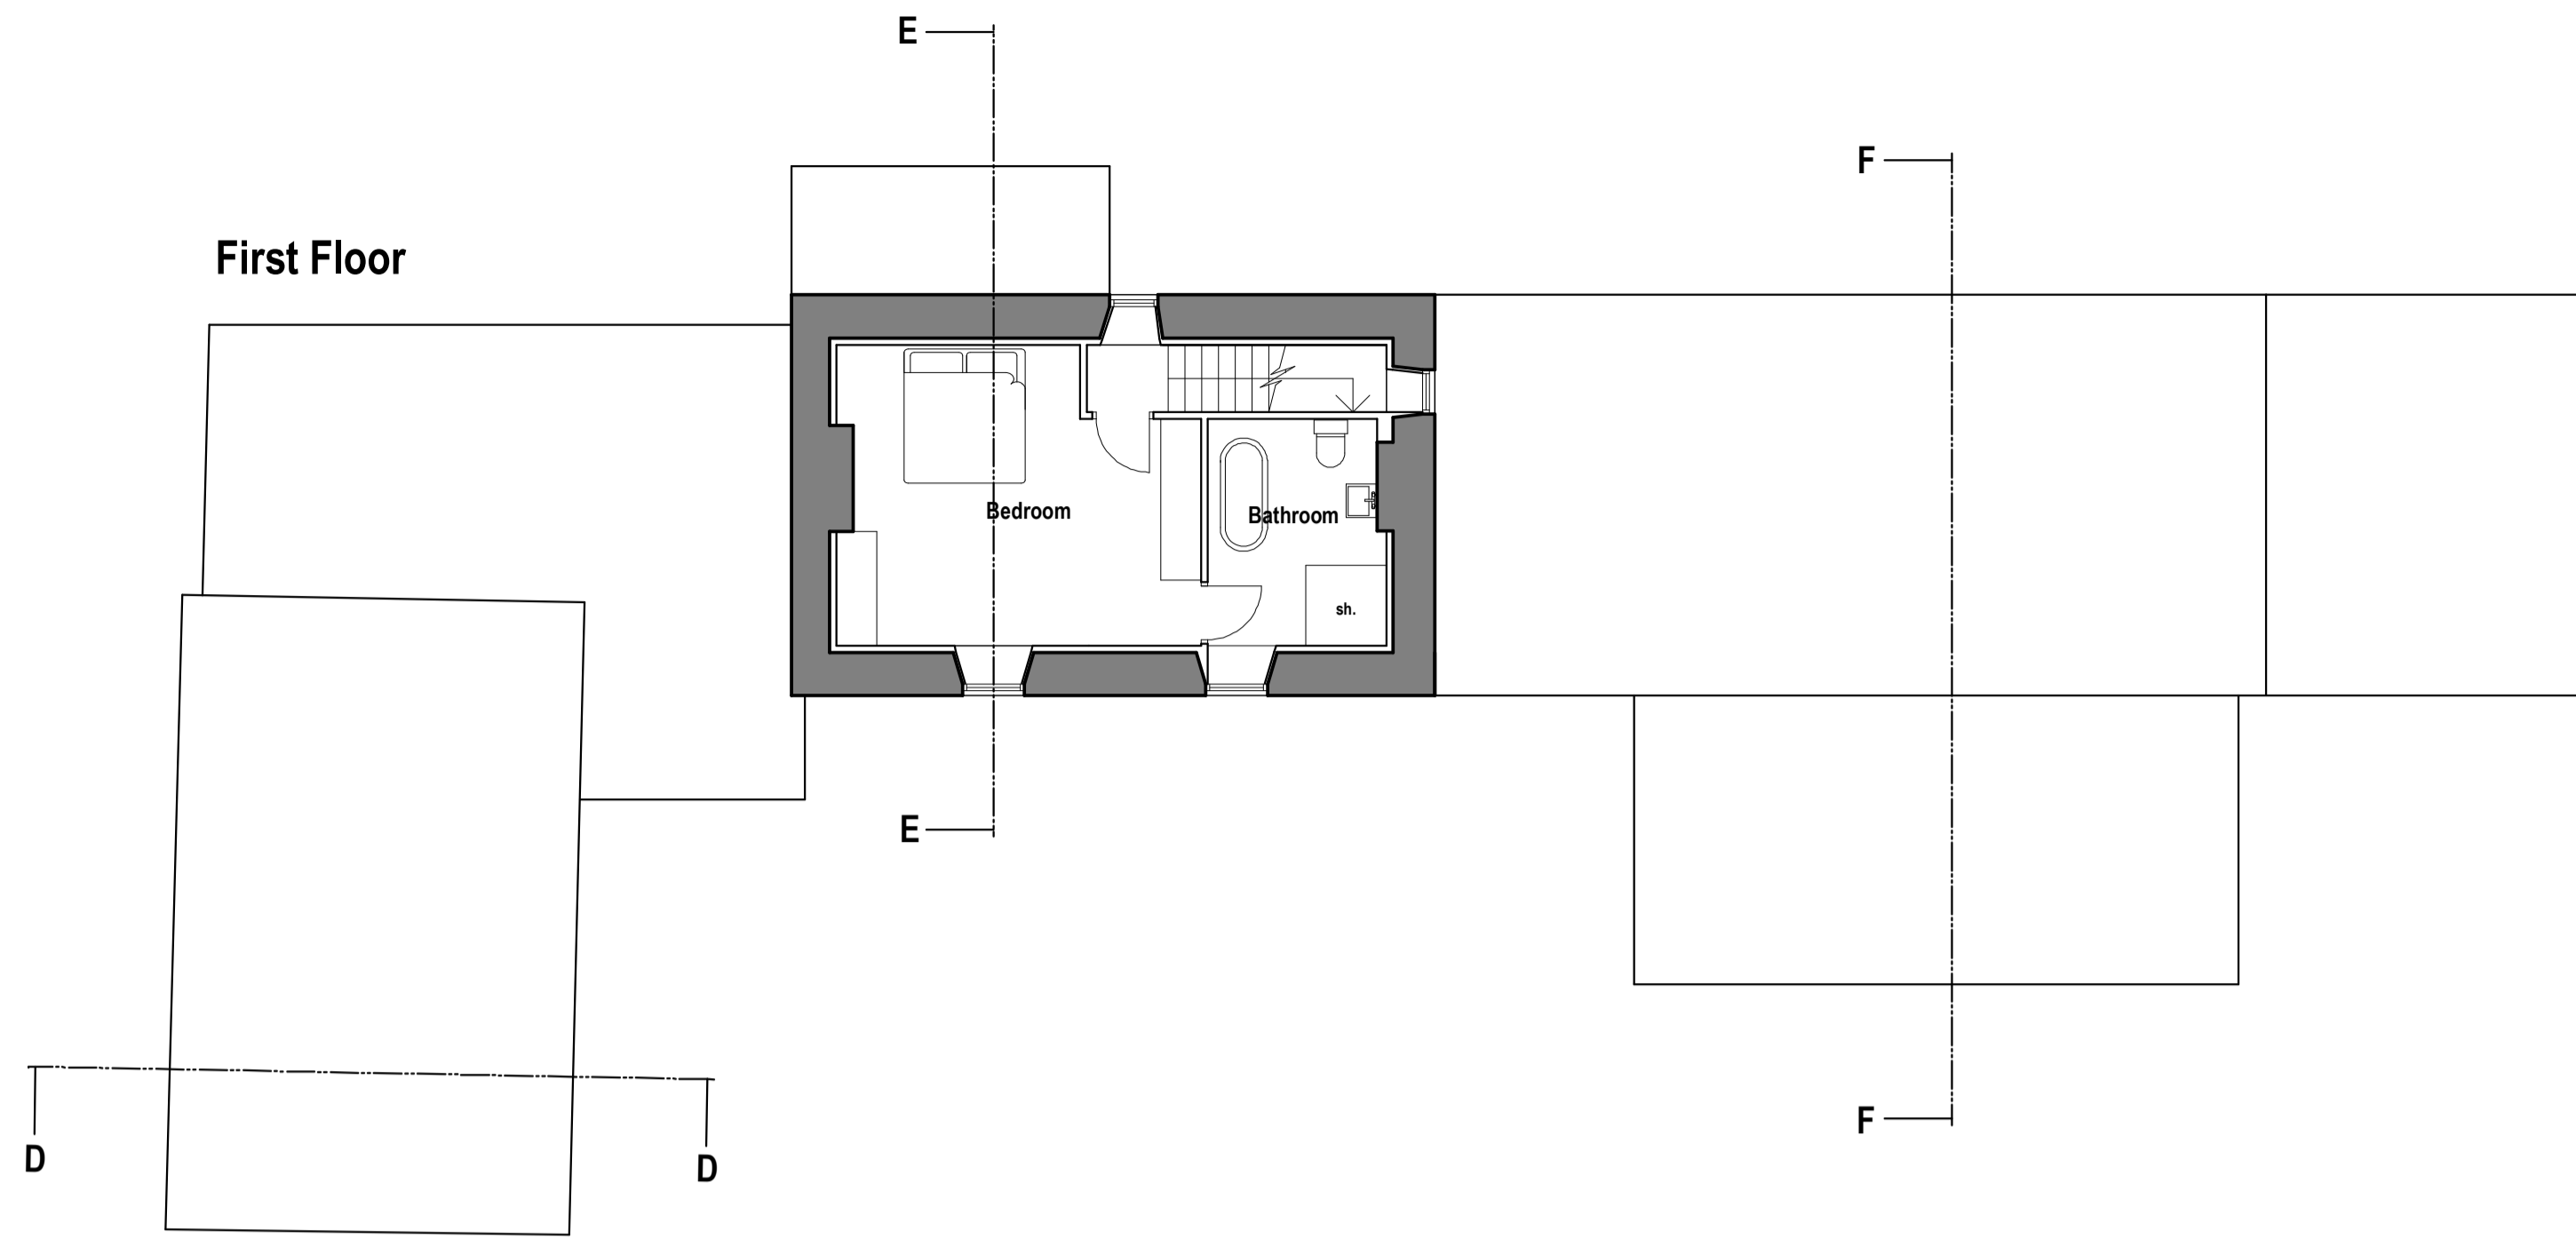


Ground Floor

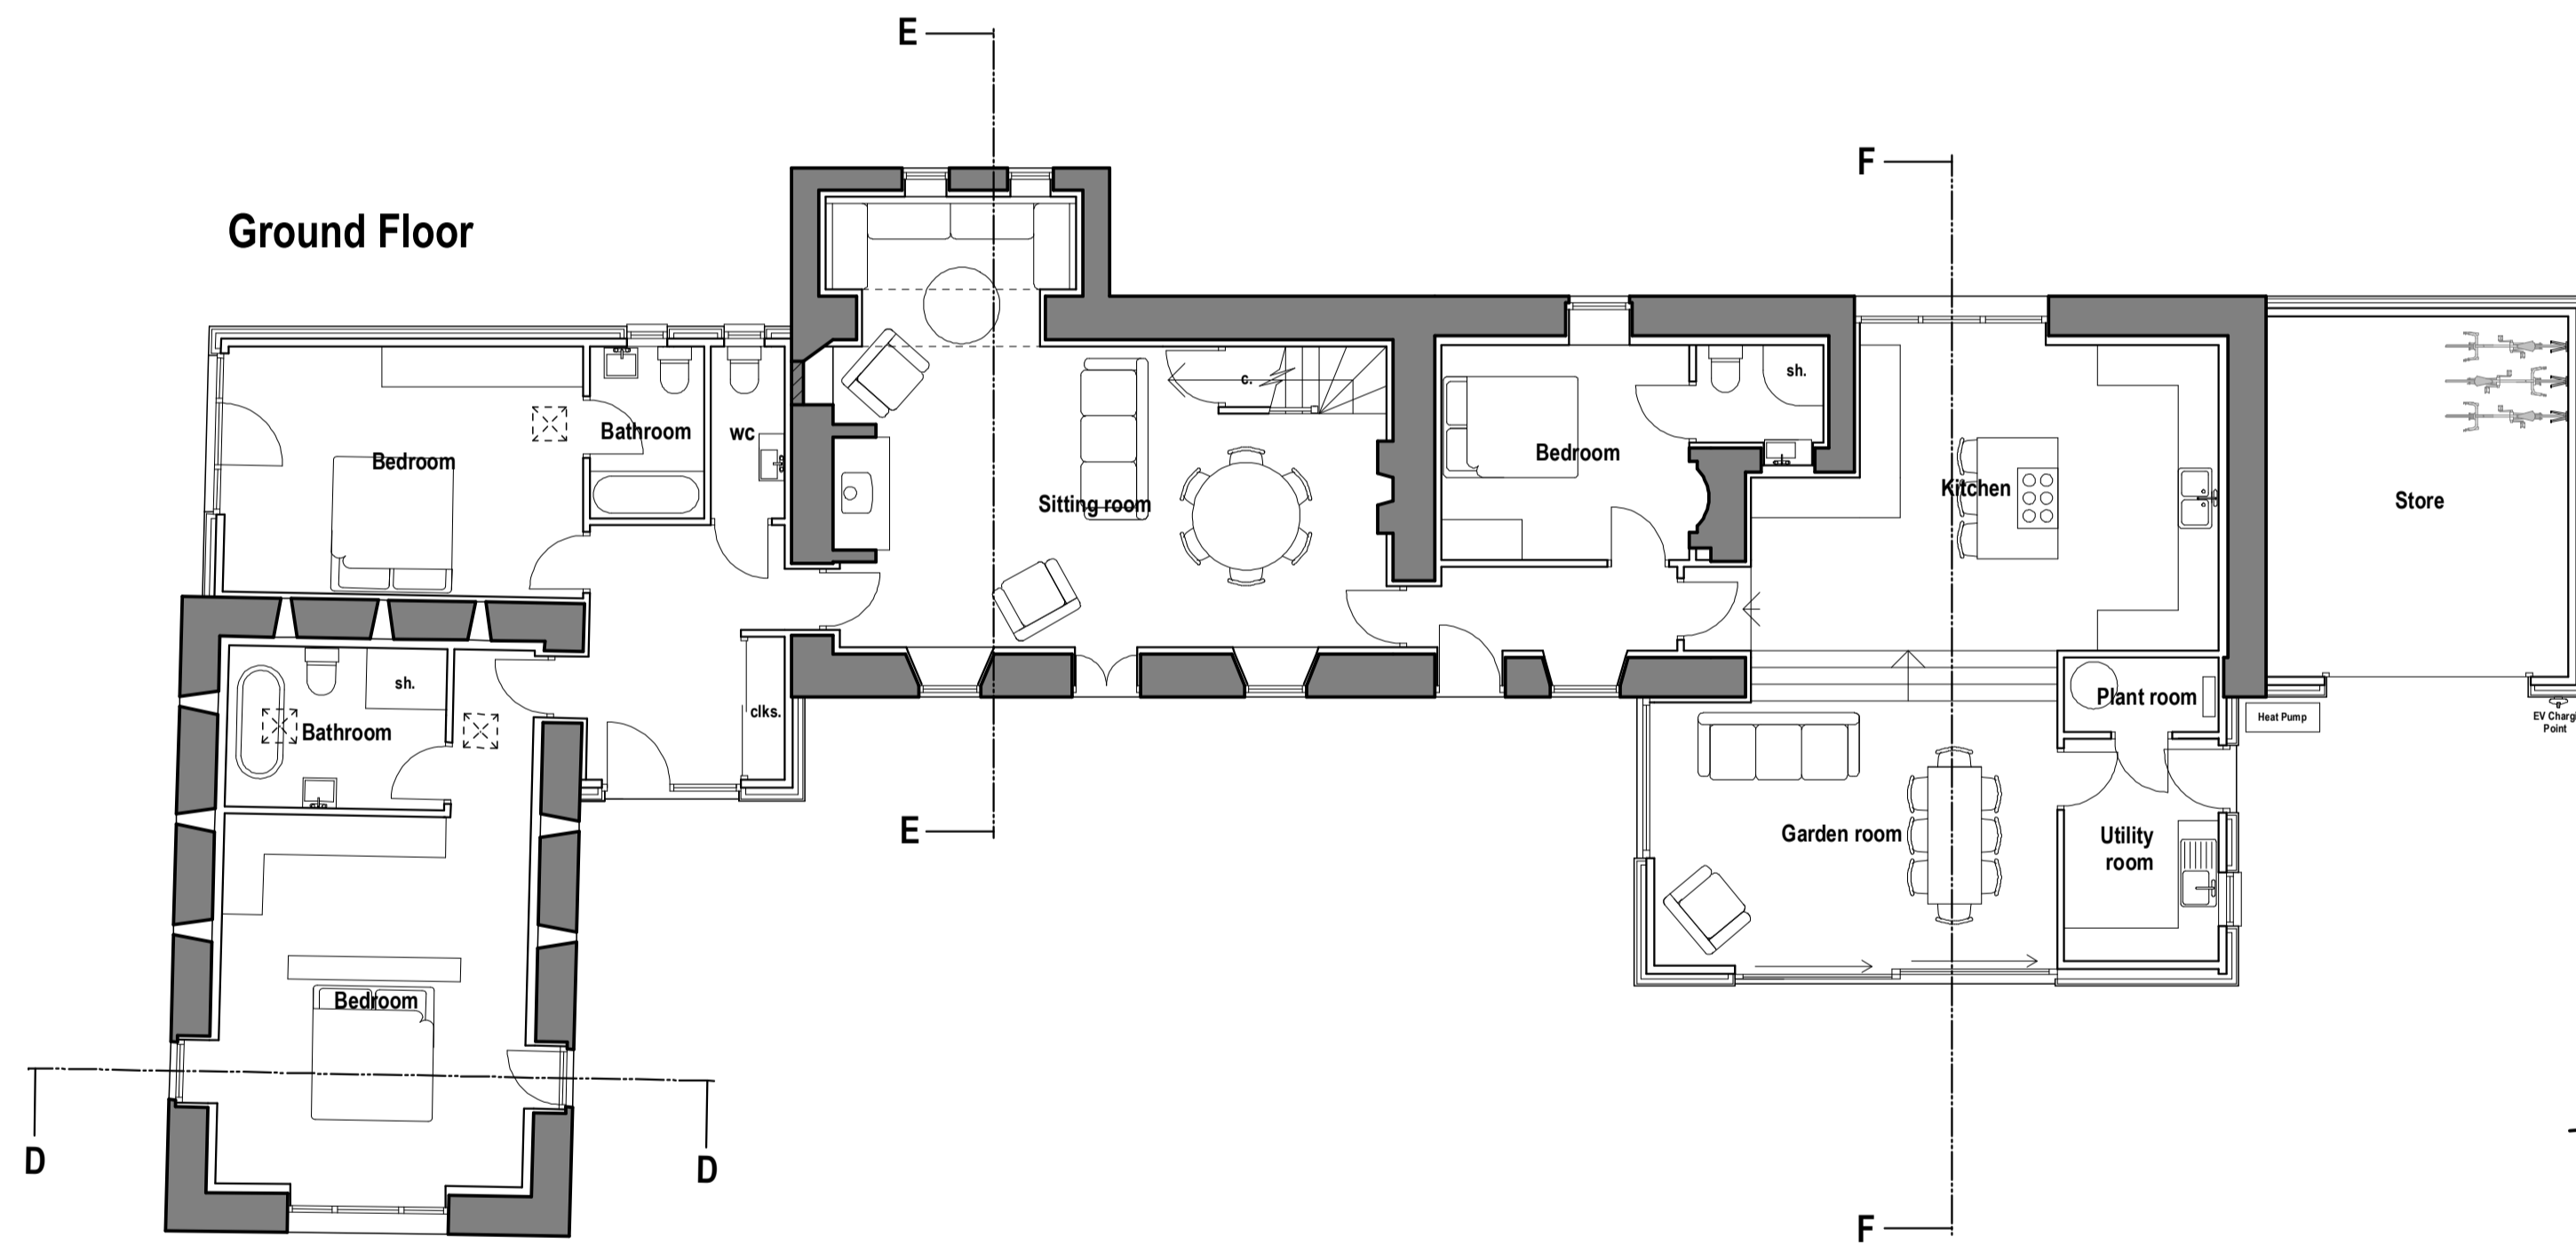


South Elevation

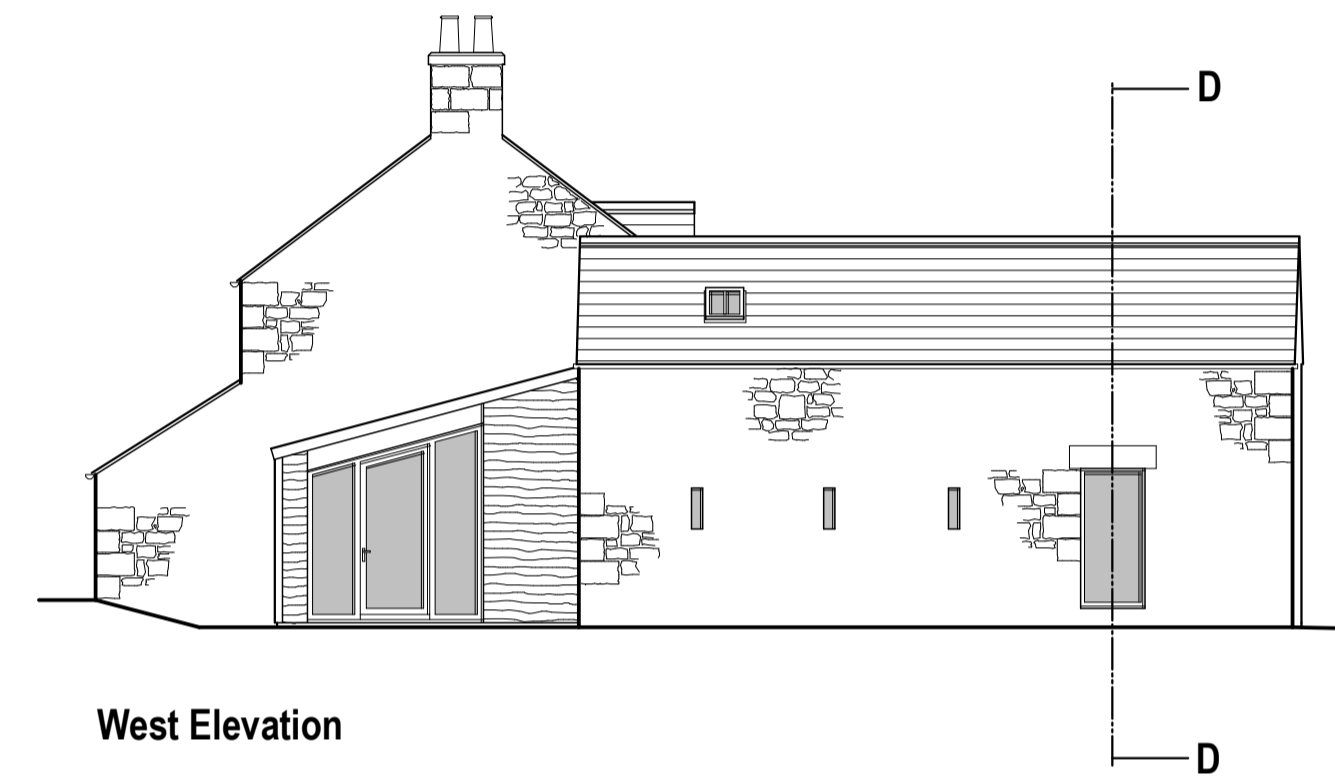


West Elevation

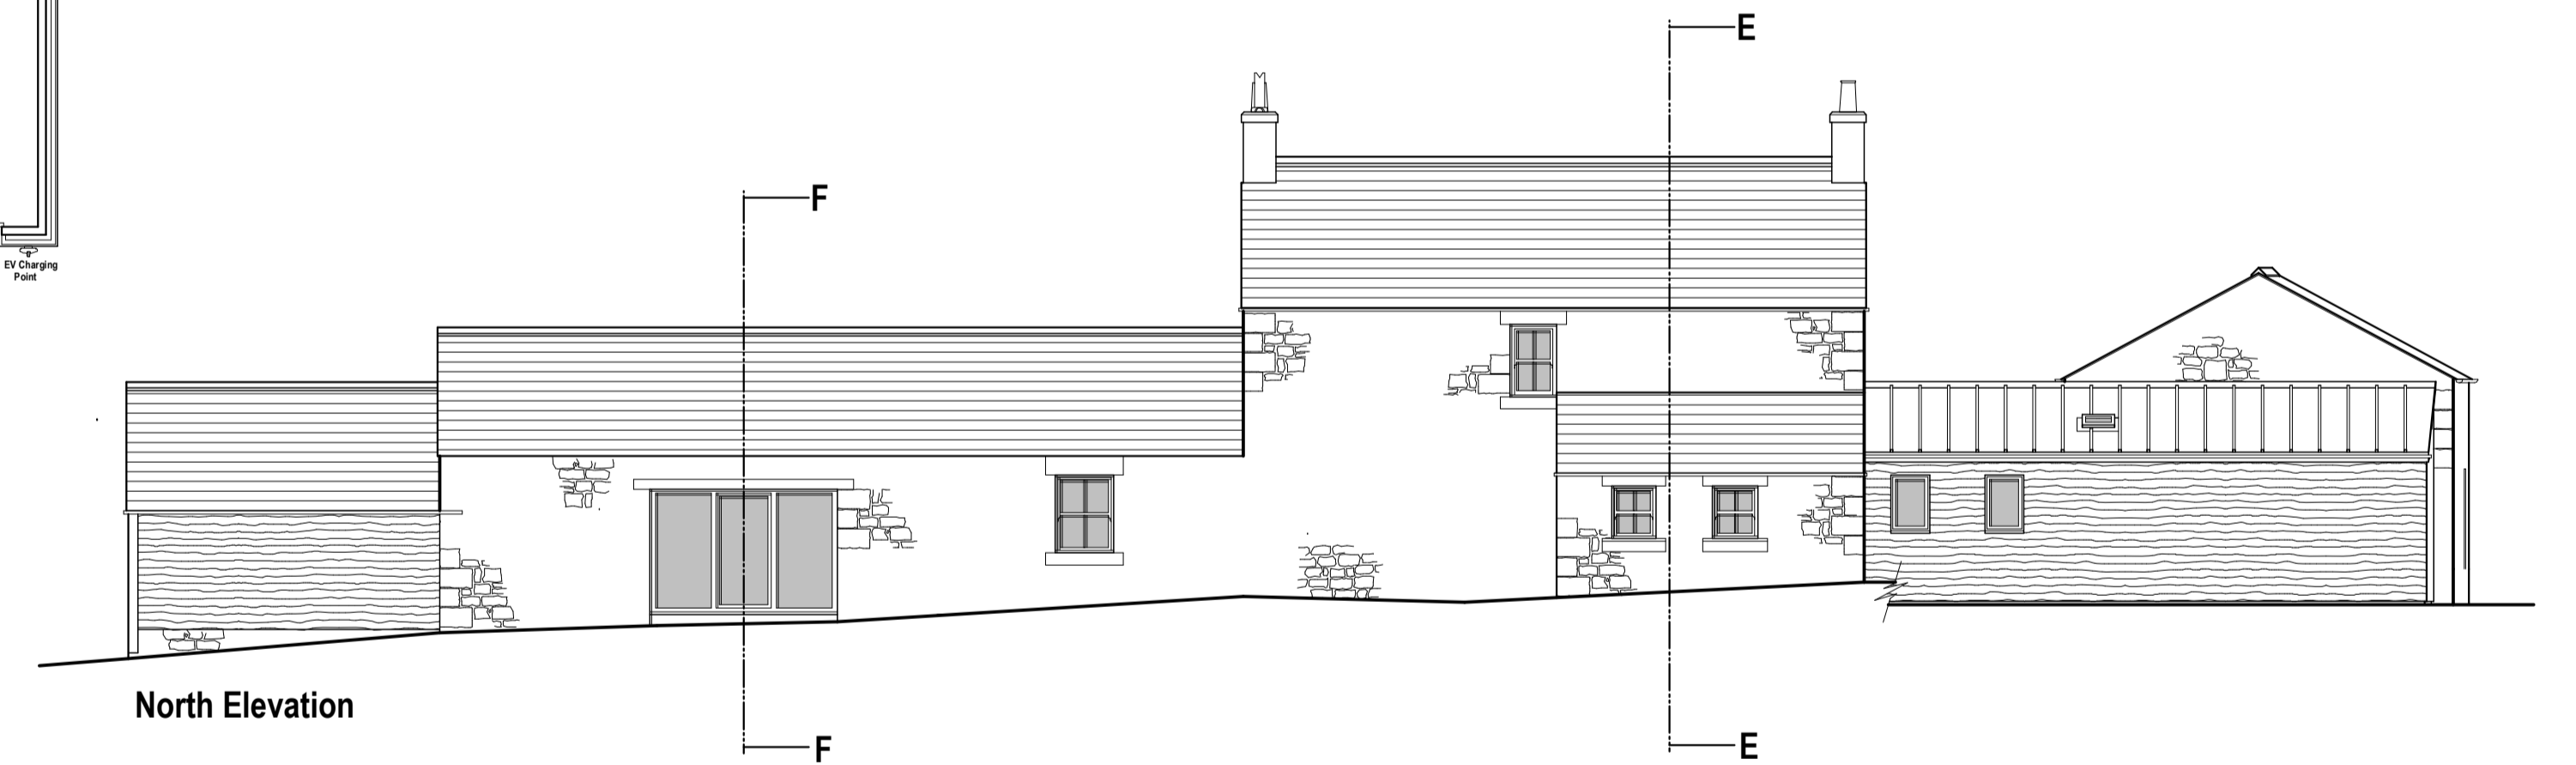


North Elevation

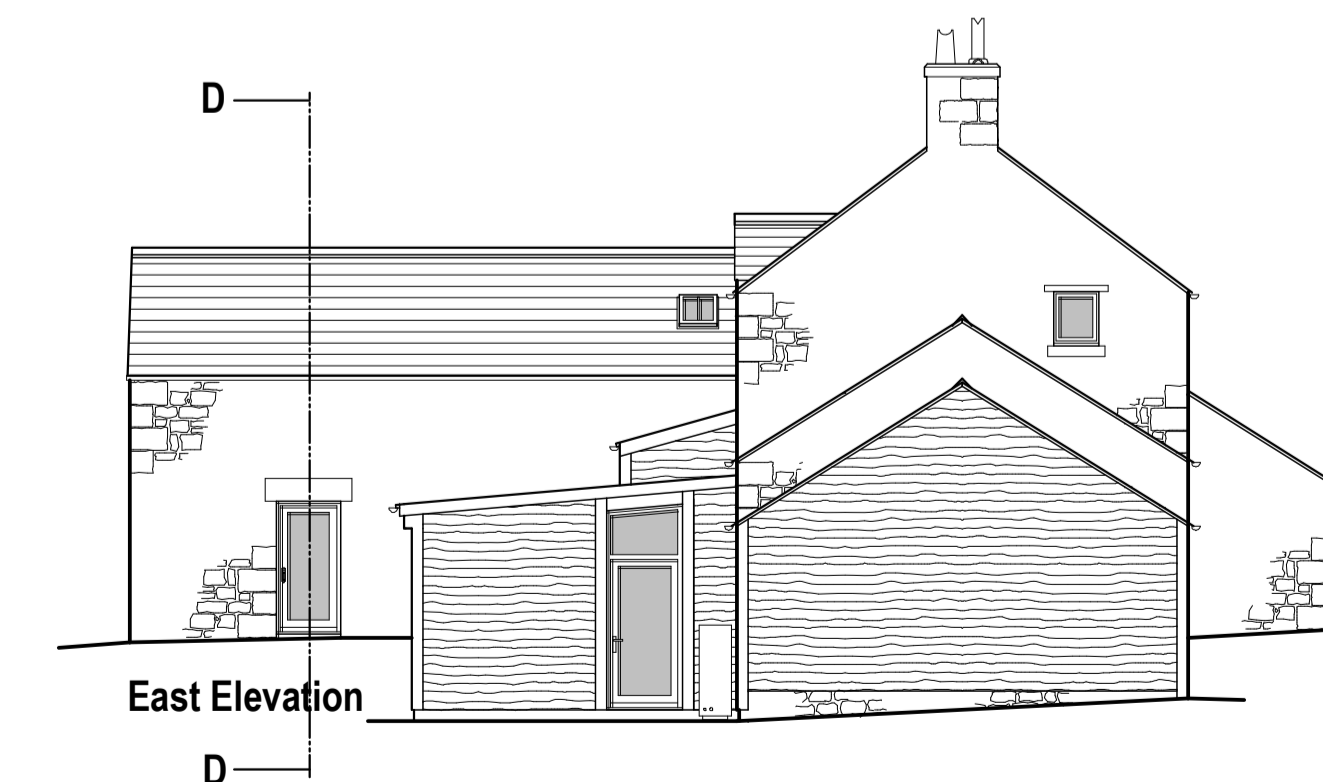


East Elevation

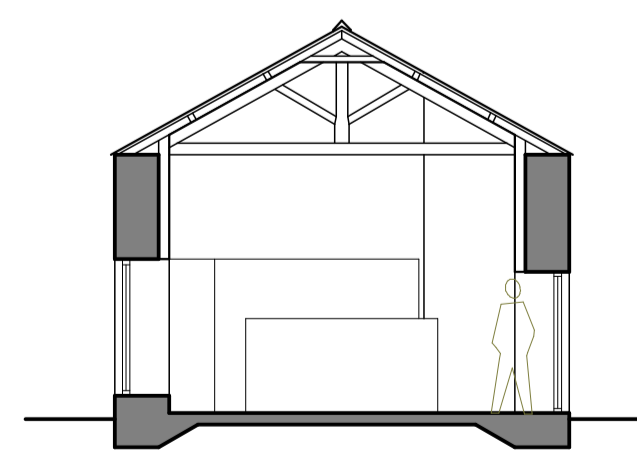

Section D-D

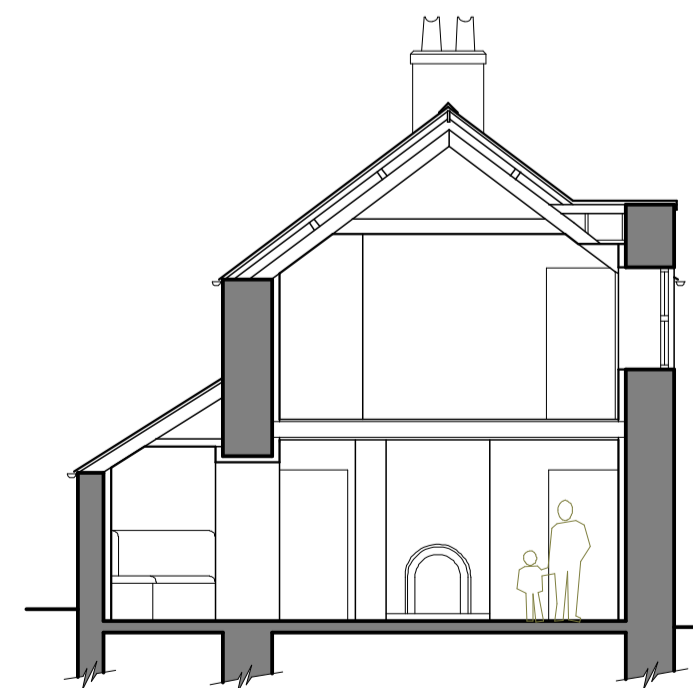

Section E-E

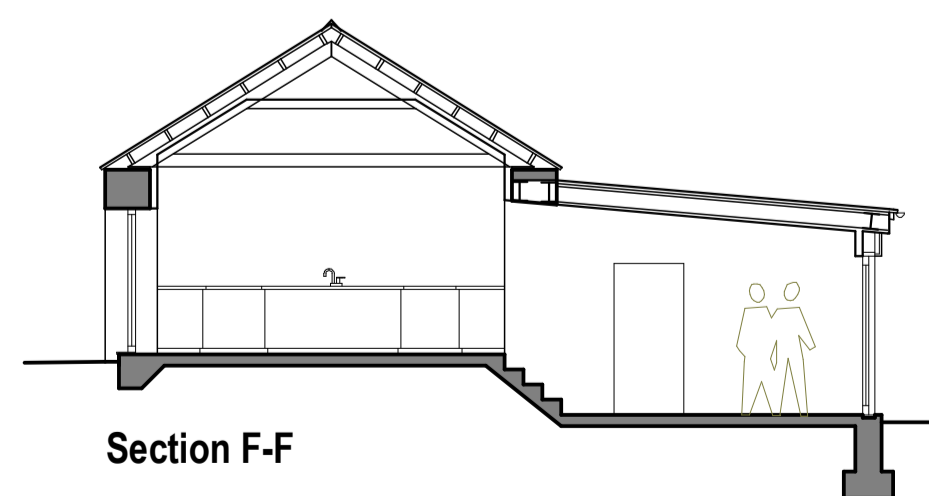

Section F-F



Building Design Solutions Simon S Beedy BSc(Hons) MRICS FAAV 01670 786091	
Client	Mr J Elkington
Job	Threeewood Hill
Title	Proposed Floorplans & Elevations
Drg. No.	10909-8-E
Date	Apr 2023
Rev.	
Scale	1:100 @ A1