


Proposed Roof Plan.

Scale 1:50

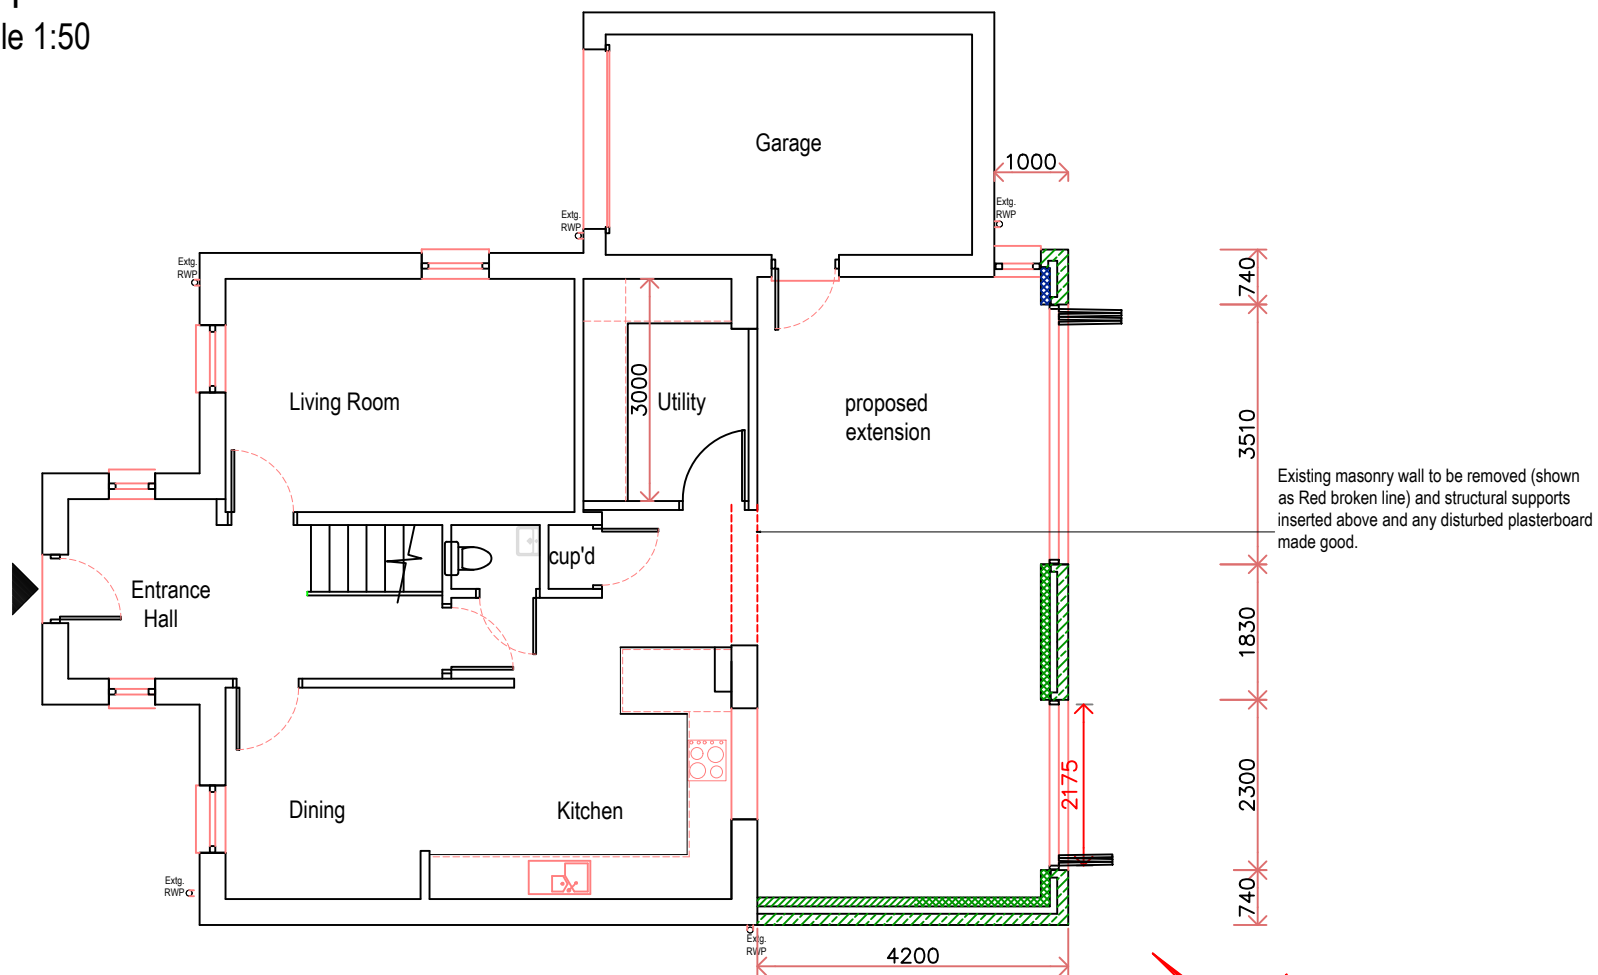

Proposed Ground Floor Plan.

Scale 1:50

M 1:100

0 1,0 2,0 3,0 4,0 5,0 6,0 7,0 8,0 9,0 10,0



A	Design agreed and fixed with homeowner, and plan submitted to council.	27.07.23
Rev	Description	Date
<p>Planning ref: 23/02358/NONMAT lanarkshireplanz@gmail.com Architectural Service mob 07722629562</p>		
<p>Construct single storey rear extension at, 1 The Oaks, Main Road, Stocksfield, Northumberland, NE43 7NJ.</p>		
<p>Drawing: Proposed Ground Floor & Roof Plans. Scale: 1:100 @ A3 Date: Jul. 2023 Drg No: 3100_PA02_revision 'A'</p>		