



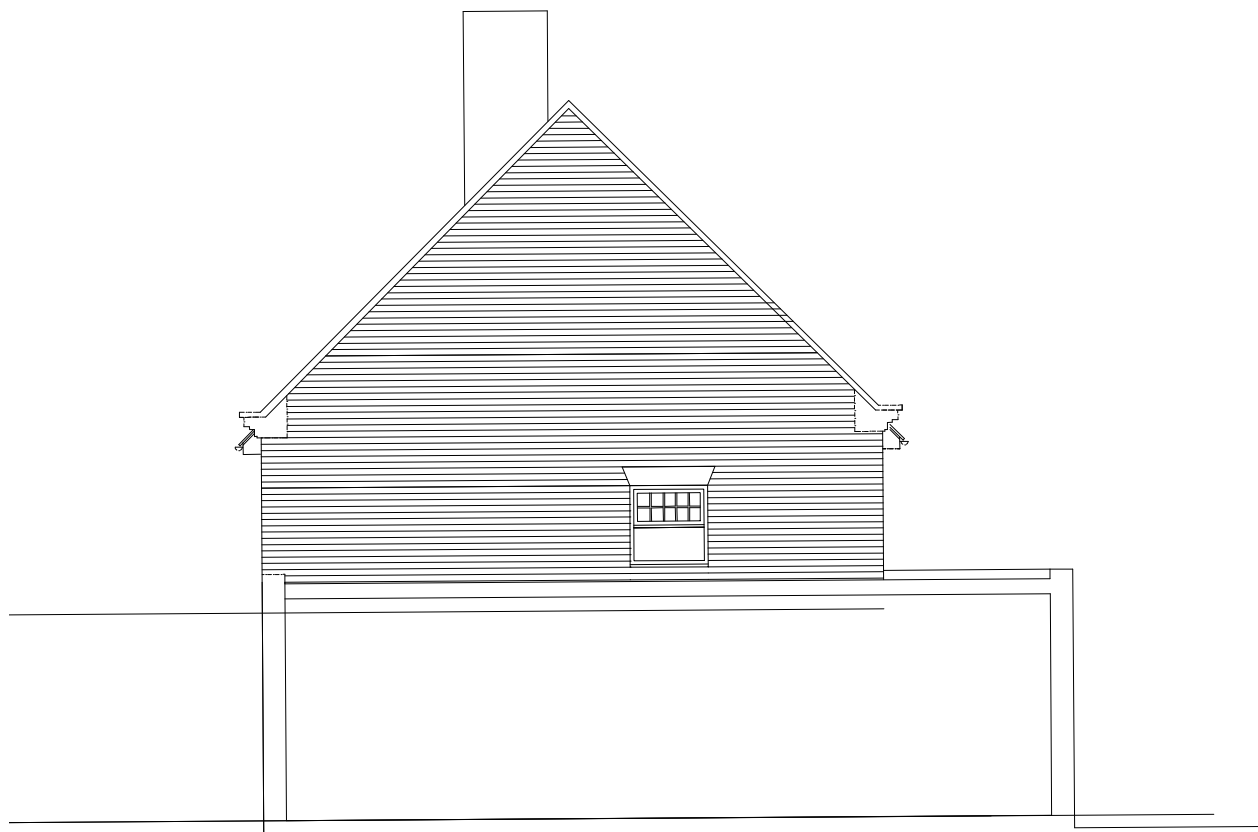



West elevation

SCALE 1:100

 



East elevation

SCALE 1:100

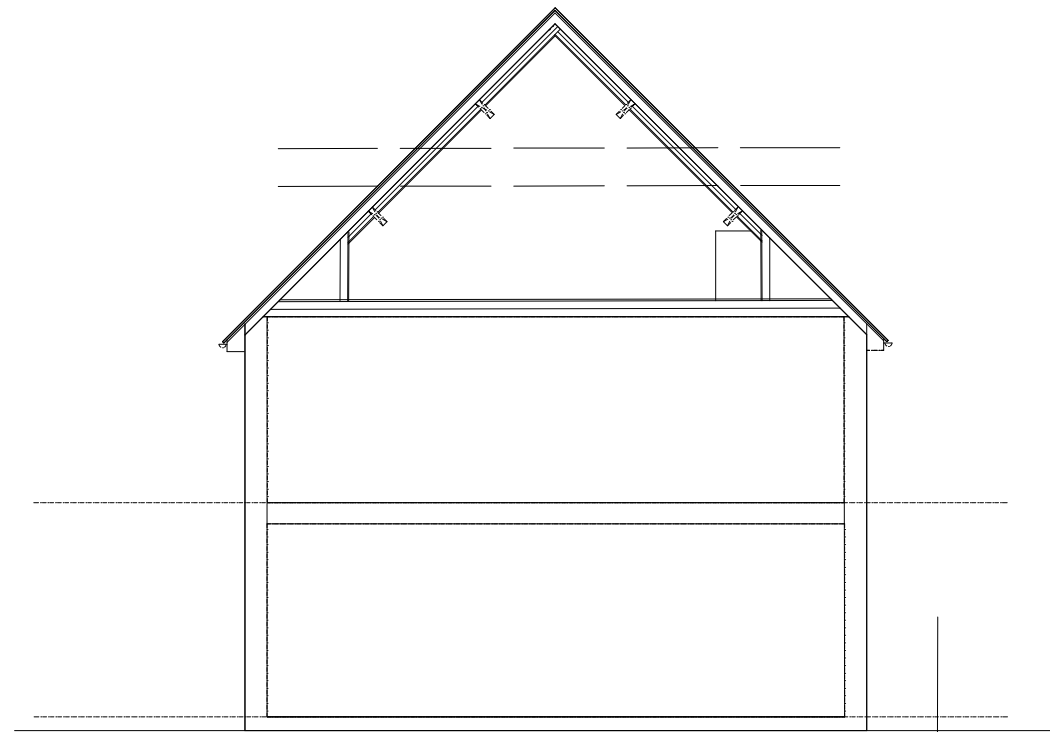 

Section

SCALE 1:100

  

PLANNING 1:100

Revision	Description	Date	
Project	Residential Conversion 4 Princess Louise Road Blyth		
  Intersect Architects Limited YBN 7-8 Delta Bank Road Metro Riverside Park Gateshead NE11 9DJ. T. 0191 303 6283			
Title	Elevations as proposed		
Scale	Date	Drawn by	Chckd by
1:100@A3	June 2023	jkb	ajs
Dwg. No.	SP-363-A-PL-12/ -		

© Intersect Architects Limited.
 This drawing is copyright and must not be reproduced wholly or in part without prior permission.
 Do not scale from this drawing.