




Ground Floor Plan

SCALE 1:100

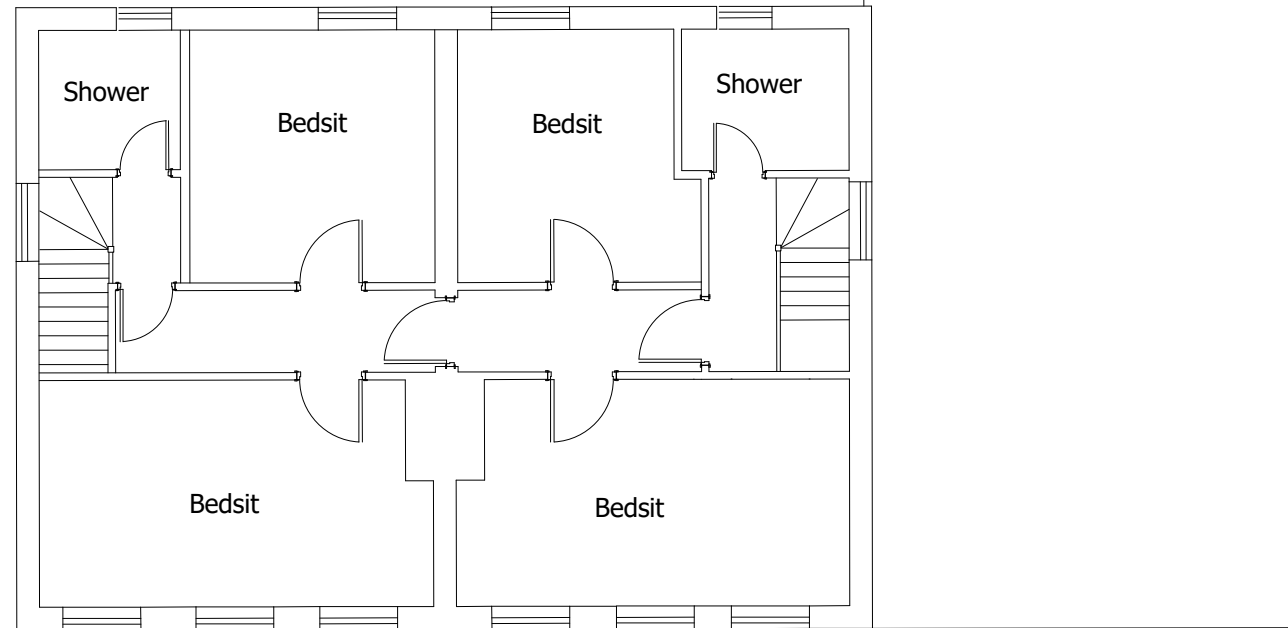

First Floor Plan

SCALE 1:100

 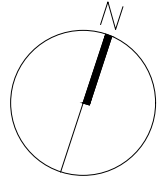

PLANNING 1:100

Revision	Description	Date	
Project	Residential Conversion 4 Princess Louise Road Blyth		
  <div style="display: inline-block; vertical-align: middle;"> <h1 style="font-family: cursive;">Intersect</h1> Architects Limited YBN 7-8 Delta Bank Road Metro Riverside Park Gateshead NE11 9DJ. T. 0191 303 6283 </div>			
Title	Plans as existing		
Scale	Date	Drawn by	Chkd by
1:100@A3	June 2023	jkb	ajs
Dwg. No.	SP-363-A-PL-04/ -		

© Intersect™ Architects Limited.
 This drawing is copyright and must not be reproduced wholly or in part without prior permission.
 Do not scale from this drawing.