



EXISTING FRONT ELEVATION




EXISTING SIDE ELEVATION

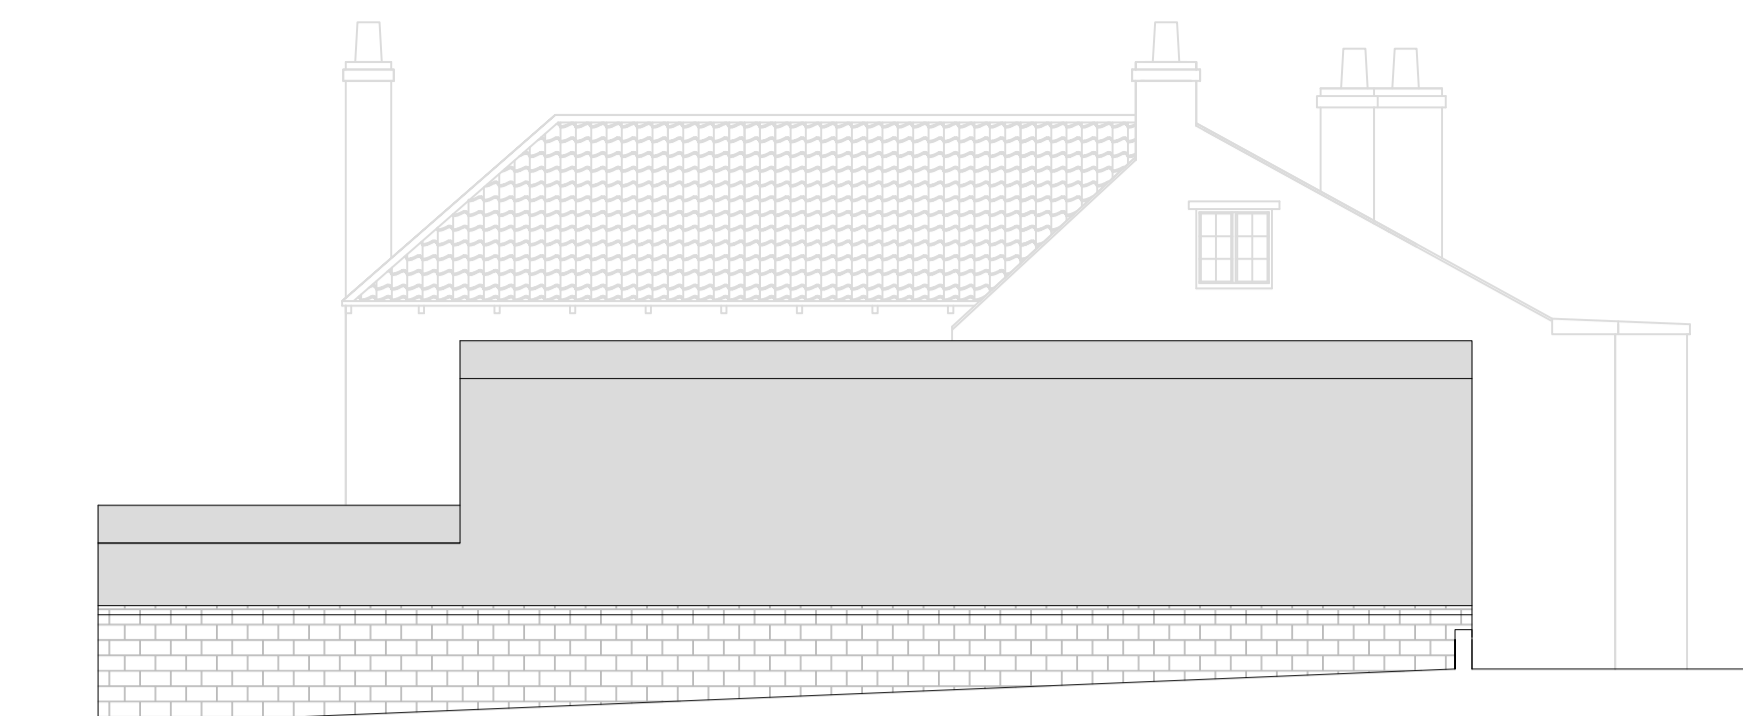


EXISTING REAR ELEVATION

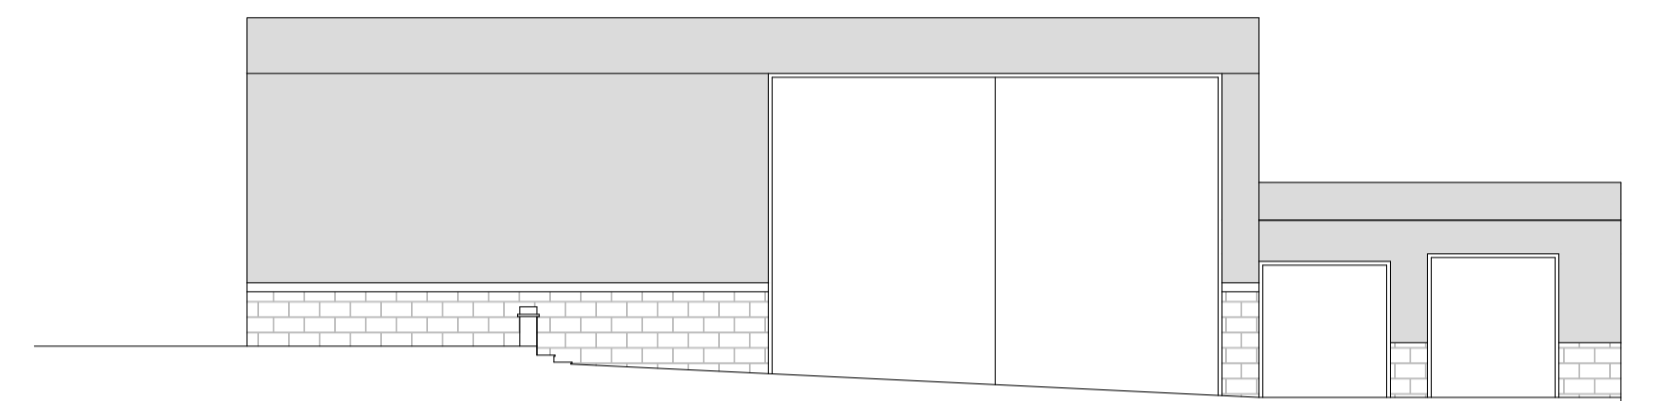

EXISTING SIDE ELEVATION

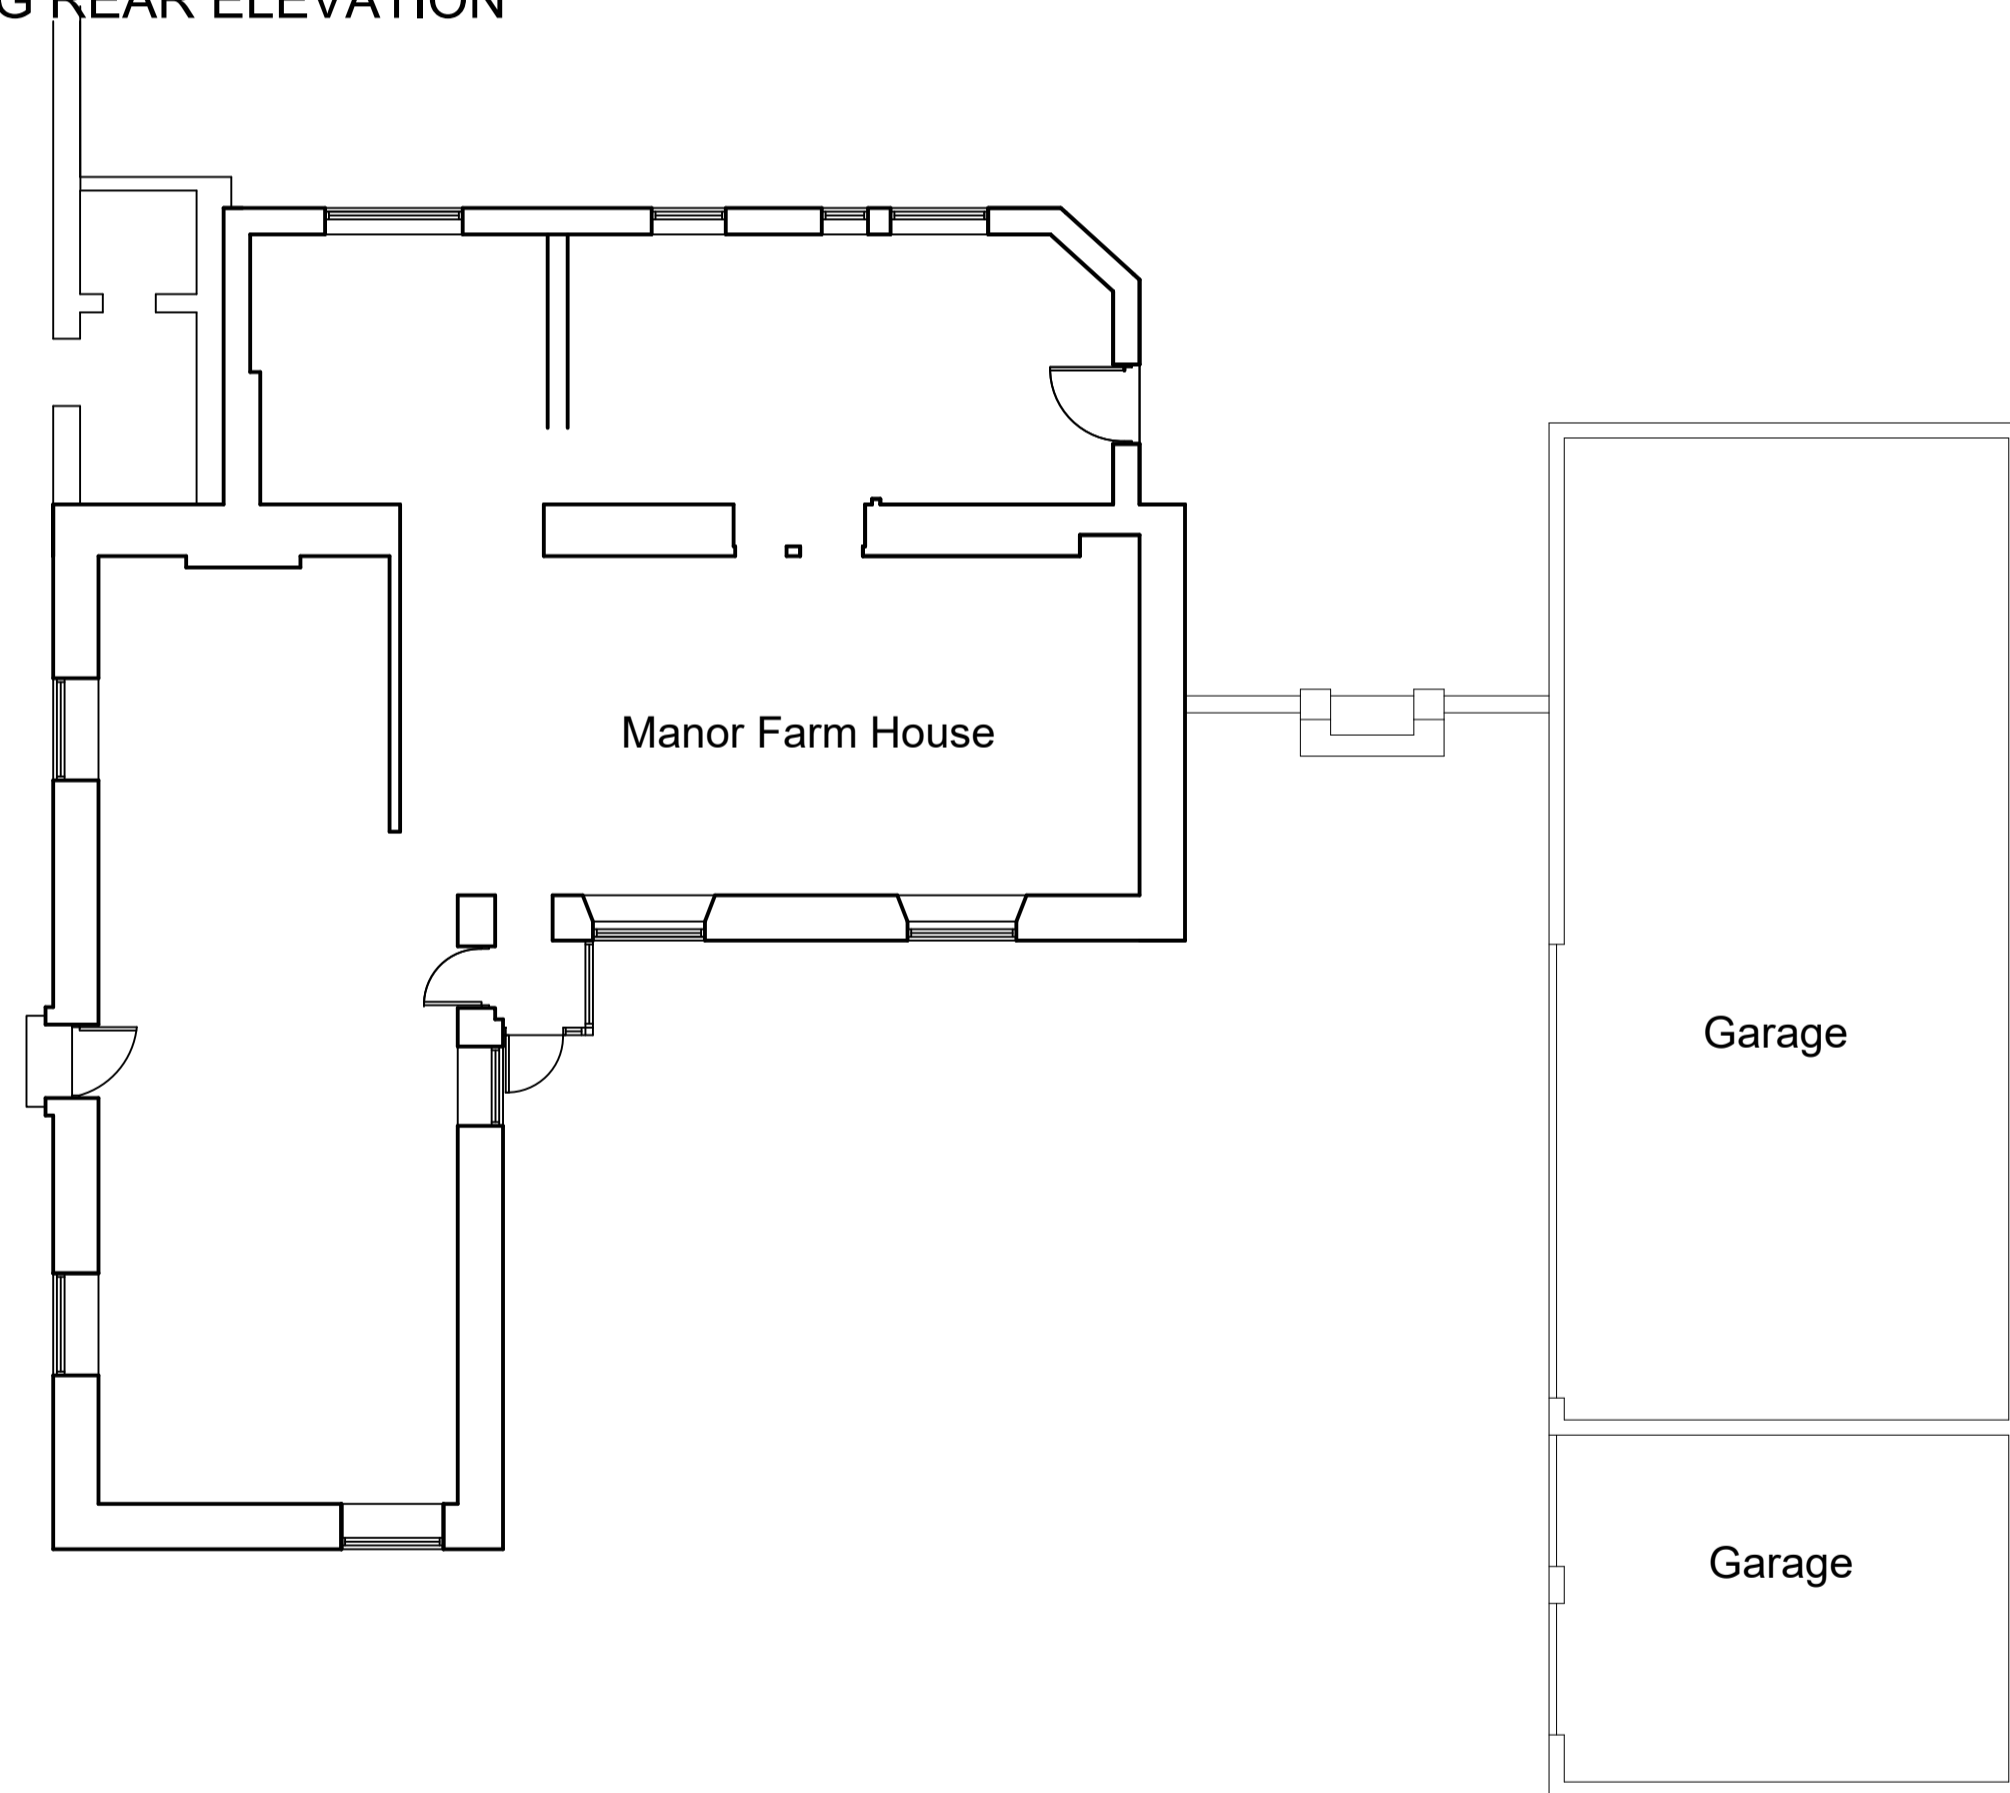

EXISTING GROUND FLOOR PLAN

 

EXISTING ELEVATIONS

ALL DIMENSIONS, SETTING OUT, LEVELS ETC. TO BE CHECKED ON SITE
 THIS DRAWING MUST NOT BE SCALED & MUST BE READ IN CONJUNCTION
 WITH OTHER RELEVANT SPECIFICATIONS AND DRAWINGS
 THIS DRAWING MUST NOT BE USED FOR LAND TRANSFER PURPOSES
 ALL RIGHTS PRESCRIBED IN CHAPTER IV OF THE COPYRIGHT, DESIGN &
 PATENTS ACT 1988 HAVE BEEN GENERALLY ASSERTED. THE COPYRIGHT
 REMAINS WITH MARTIN BELT ARCHITECTURE AT ALL TIMES UNLESS
 SPECIFICALLY AGREED OTHERWISE.
 © COPYRIGHT

Client	MR & MRS WARKUP	Martin Belt Architects	ARCHITECTURE	URBAN DESIGN	REGENERATION
Project	PROPOSED GARAGE AND FARM ESTATES OFFICE AT MANOR FARM, LOW FIELD LANE, HARTHORPE, NR DRIFFIELD, YORKSHIRE				
Title	EXISTING ELEVATIONS	64 Cardigan Road	Bridlington	East Yorkshire	YO15 3JT
Project No	06-117	Scale	1:100@A1	Tel: 01262 229970	Mobile: 07956 466631
Dwg No	01	Date	May 2023	martinbelt.architects@gmail.com	
Revision	o	Drawn	mtb		