


Second Floor Plan

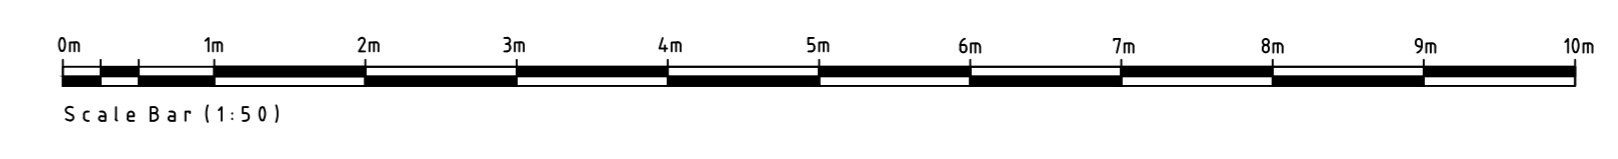

Notes

All dimensions must be checked on site and not scaled from this drawing, any discrepancies to be reported to the office below.

The Contractor shall make a survey of the site and shall be responsible for obtaining all dimensions and levels necessary for the proper construction of works as indicated.

Client

BROWN

Job Title

**GRANGE PARK
SWANLAND
EAST YORKSHIRE**

Drawing Title

**PROPOSED SCHEME
SECOND FLOOR**

©Copyright

ELEVATION

ELEVATION DESIGN LTD

**DESIGN - CONSTRUCTION
PROJECT MANAGEMENT**

16 Wright Street Hull HU2 8JU

Telephone 01482 221155
Fax 01482 221105
Email forename@elevationdesign.org.uk

Revisions	Date	Description	DR	CH
A	21.08.23	Scale Bars corrected	TSW	TSW

Status

PLANNING

Scale AO- 1:50 1:100 Date 18-NOV-2021

Drawn By TSW Checked Approved

Drawing No. 2157/04 Rev A