


GROUND FLOOR

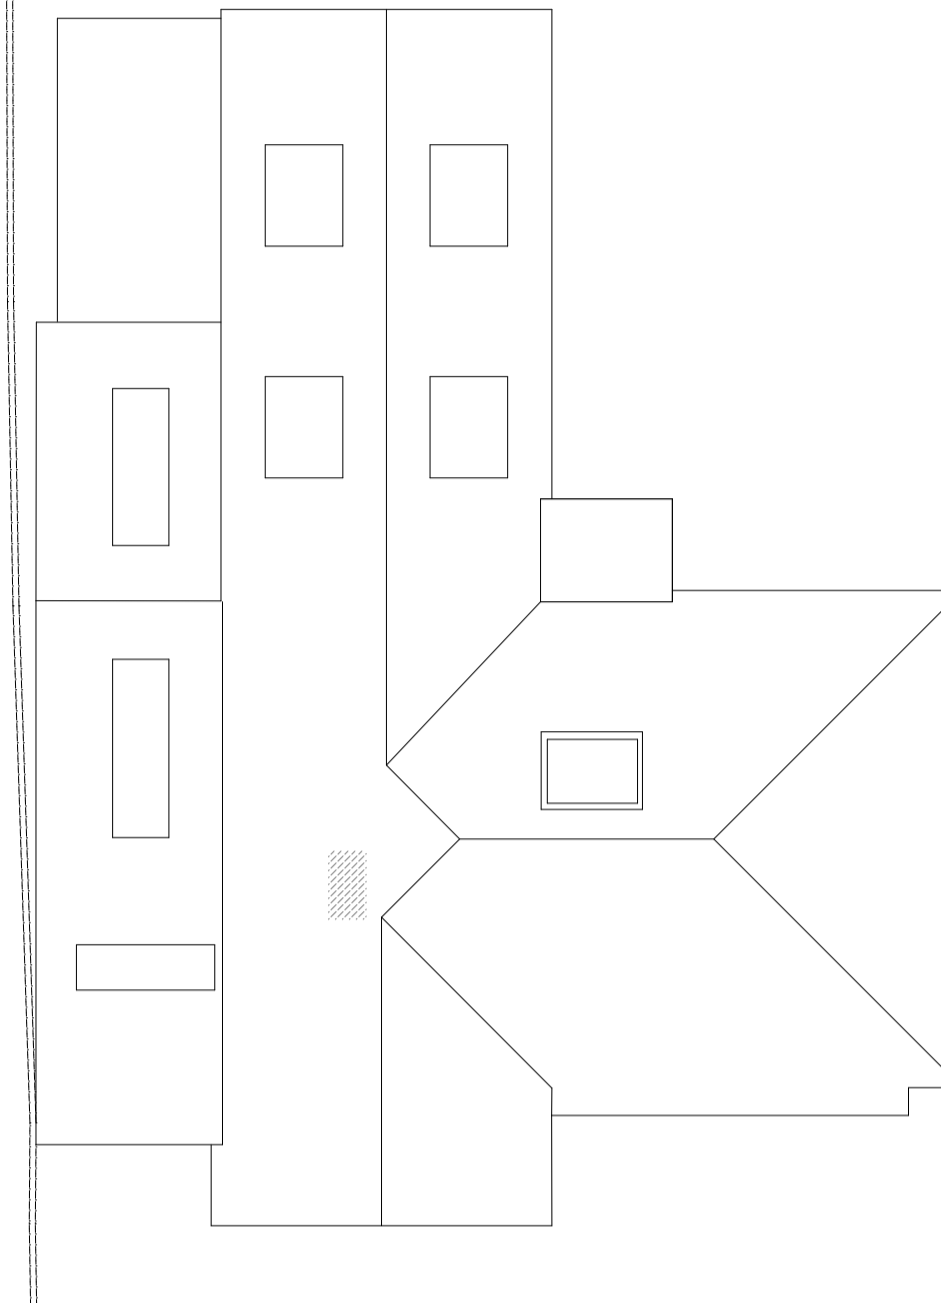

ROOF PLAN

1:100 SCALE BAR

MATERIAL LIST

EXISTING

- Walls: Render, Hanging Tile
- Roof: Plain Tile
- 3 Layer Felt (Flat)
- Windows: UPVC/ Aluminium
- Doors: UPVC, Aluminium
- Facia/Soffits: Timber
- Downpipes/Guttering: Black Plastic, Iron

PROPOSED


- Walls: Render (To match existing)
- Roof: Grey Epdm
- Grey Epdm
- Windows: Grey Aluminium
- Facia/Soffits: Upvc
- Downpipes/Guttering: Black Plastic

All proposed floor levels to match existing.

PROPOSED FLOOR PLANS SCALE 1:100




Front S. Elevation

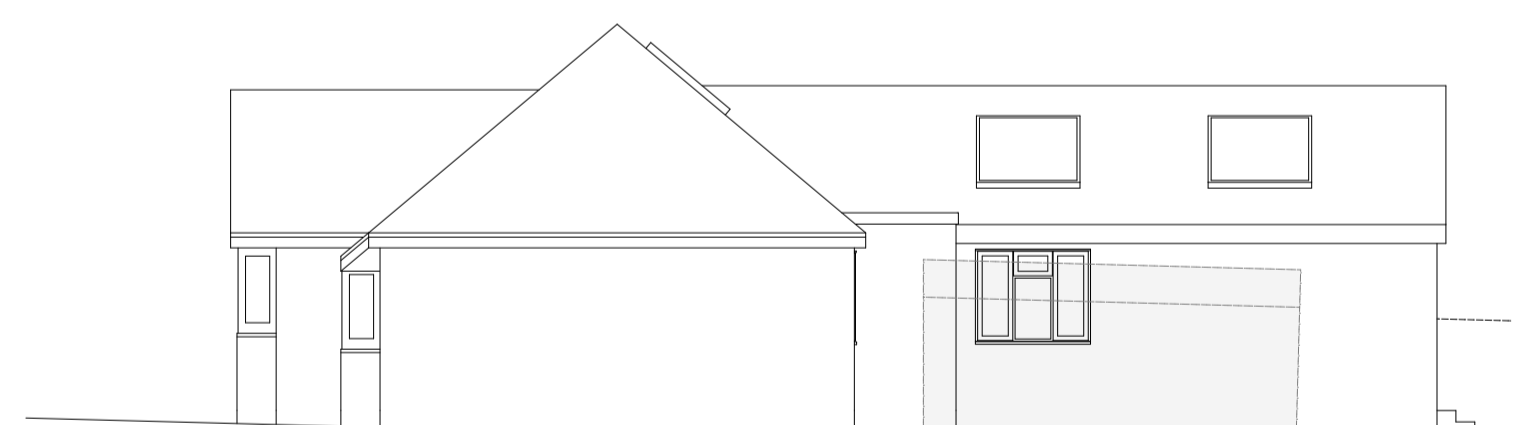


Side E. Elevation



Rear N. Elevation

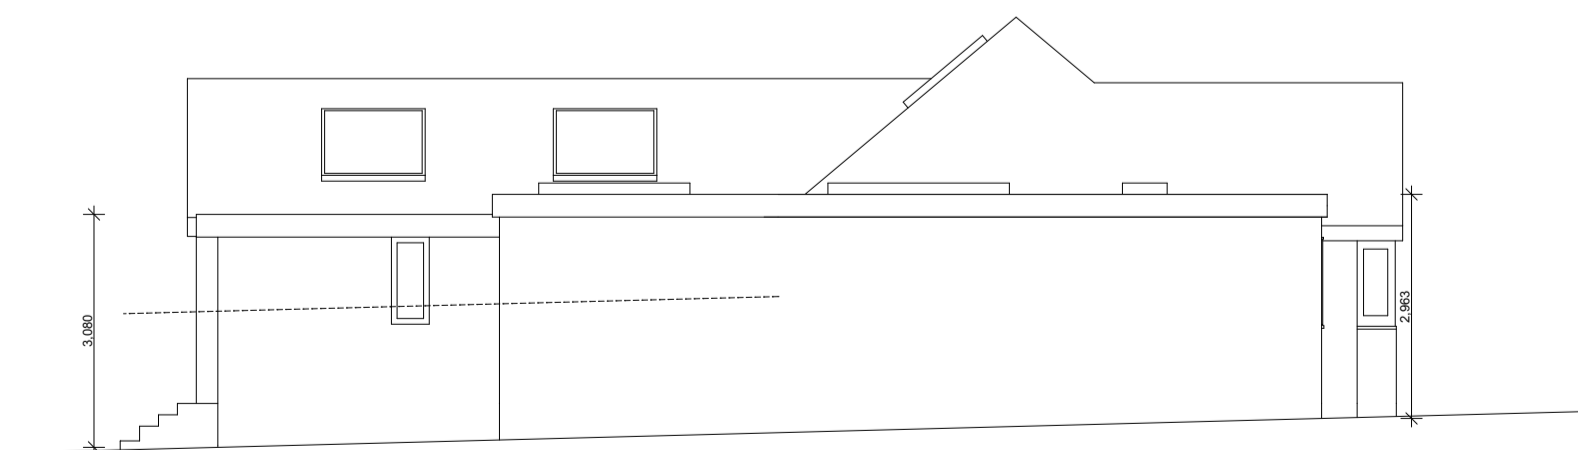

Side W. Elevation

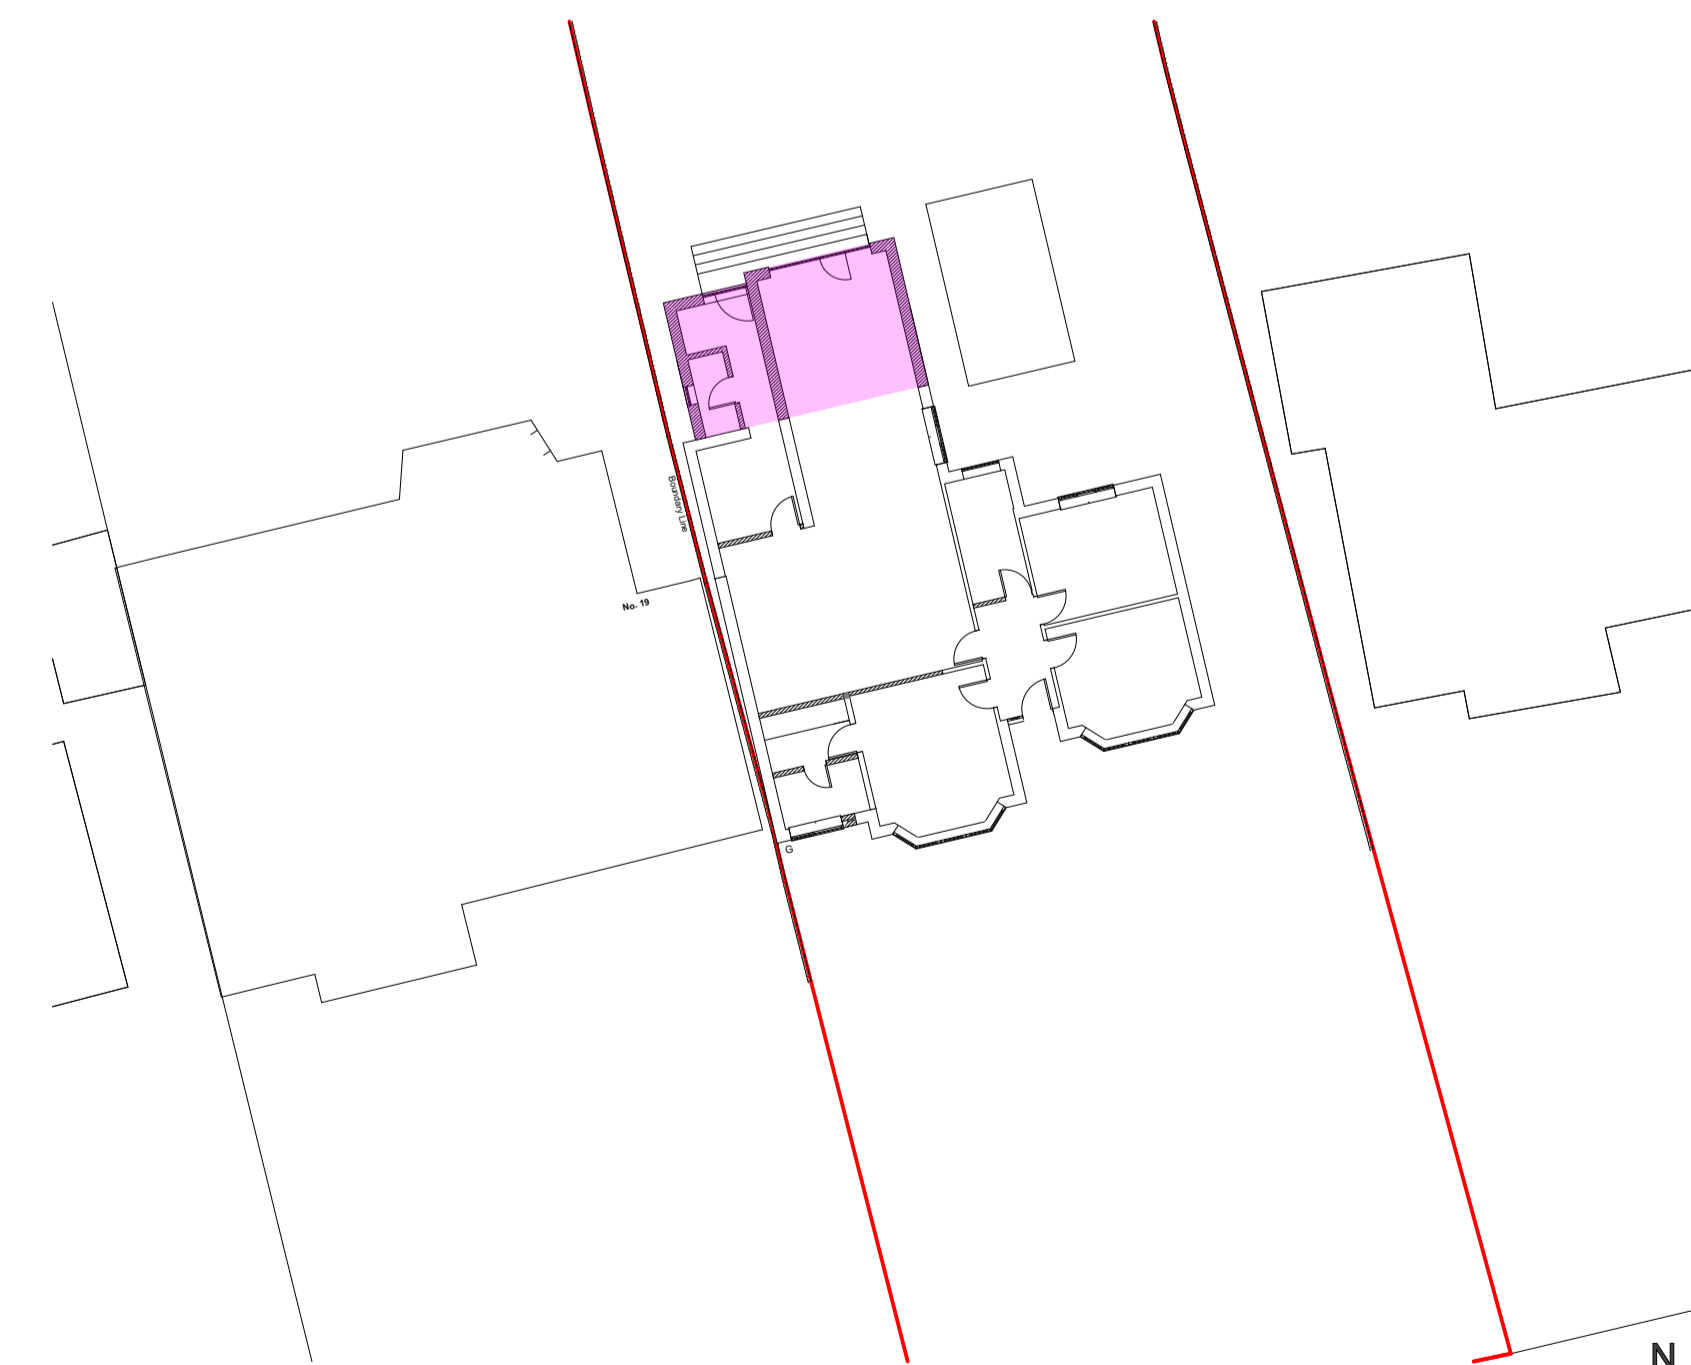

Extension

PROPOSED ELEVATIONS SCALE 1:100

BLOCK PLAN SCALE 1:200

| REV | DATE | DESCRIPTION |
|-----|------|-------------|
| | | |
| | | |
| | | |
| | | |
| | | |
| | | |
| | | |
| | | |
| | | |

STATUS: PLANNING PERMISSION
 PROJECT NO: 21DR-23
 SCALE: 1:100 @A1
 DATE: 11.08.2023
 ADAPT ARCHITECTURE LIMITED
 INFO@ADAPTARCHITECTURE.CO.UK T: 01483 904 154

SITE ADDRESS:
**21 Dorking Road
 Chilworth
 GU4 8NW**

DRG NO:
21DR-P-02

DRG TITLE:
**Proposed Plans
 & Elevations**

