



1:100 SCALE BAR

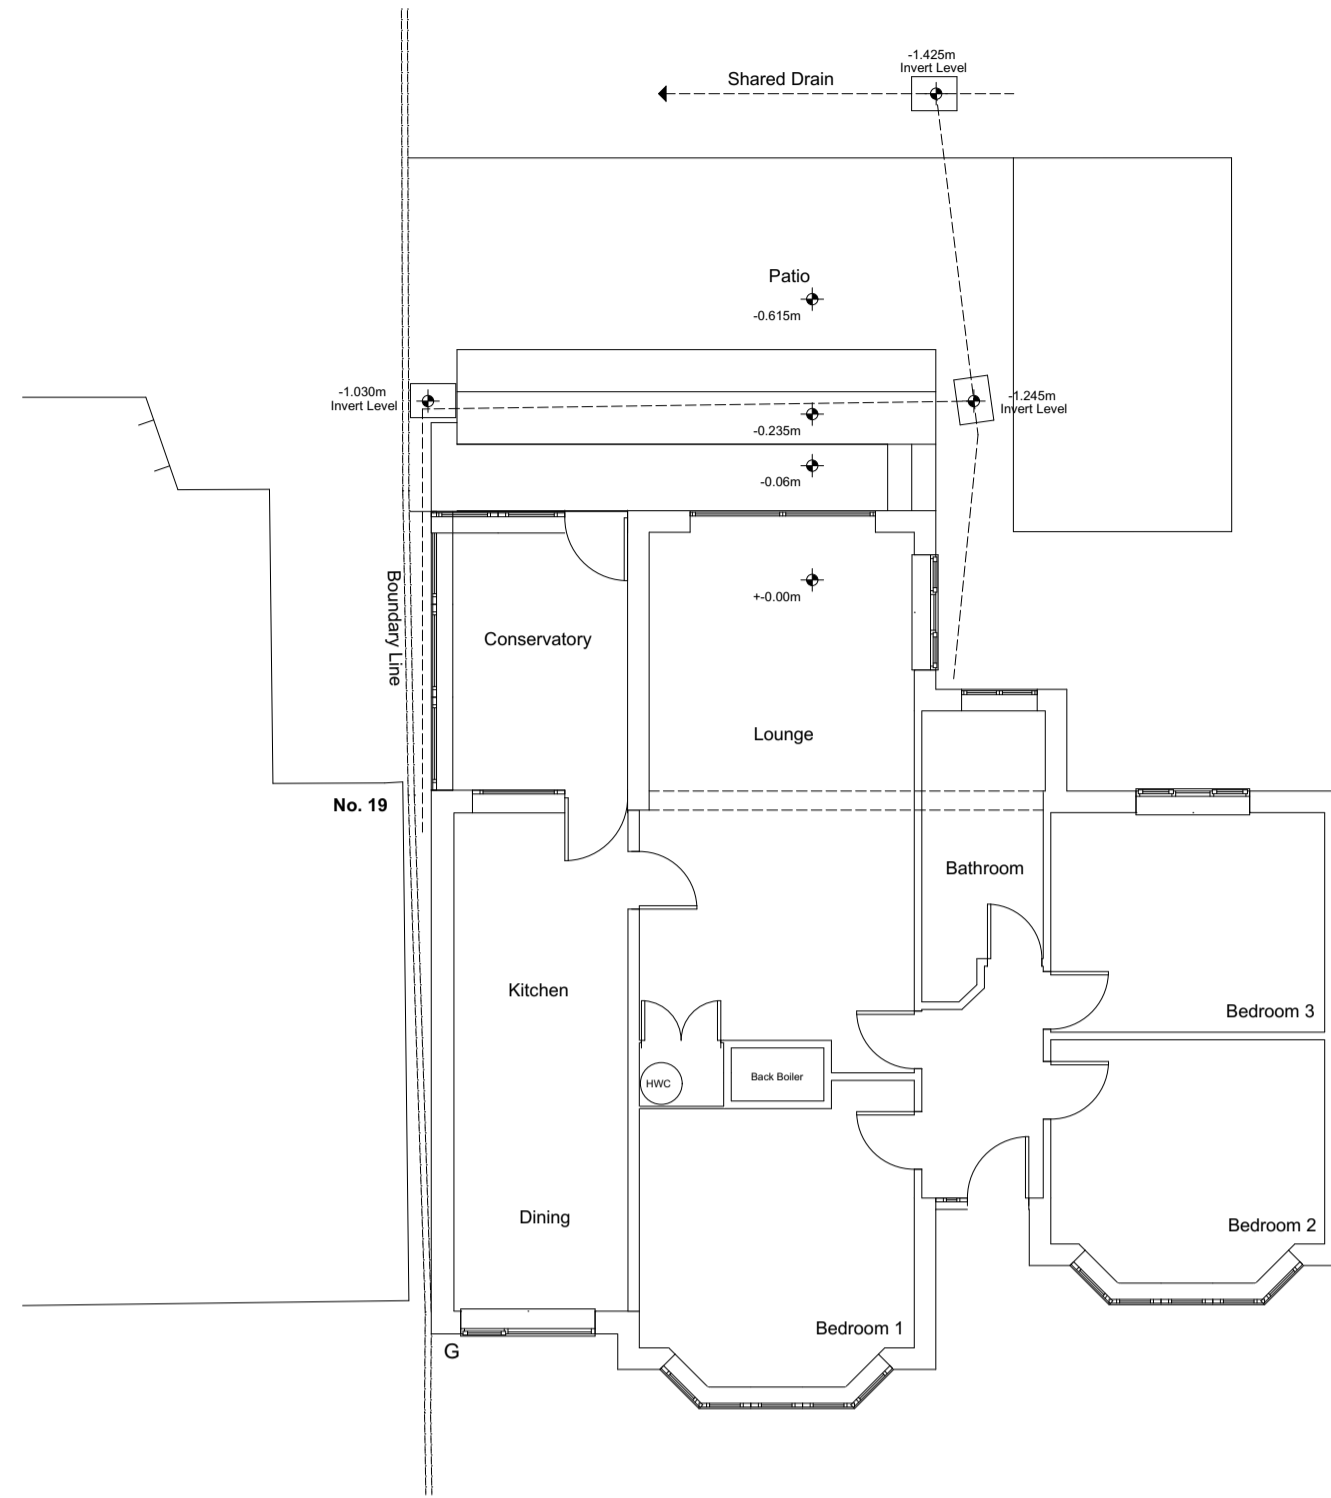

GROUND FLOOR

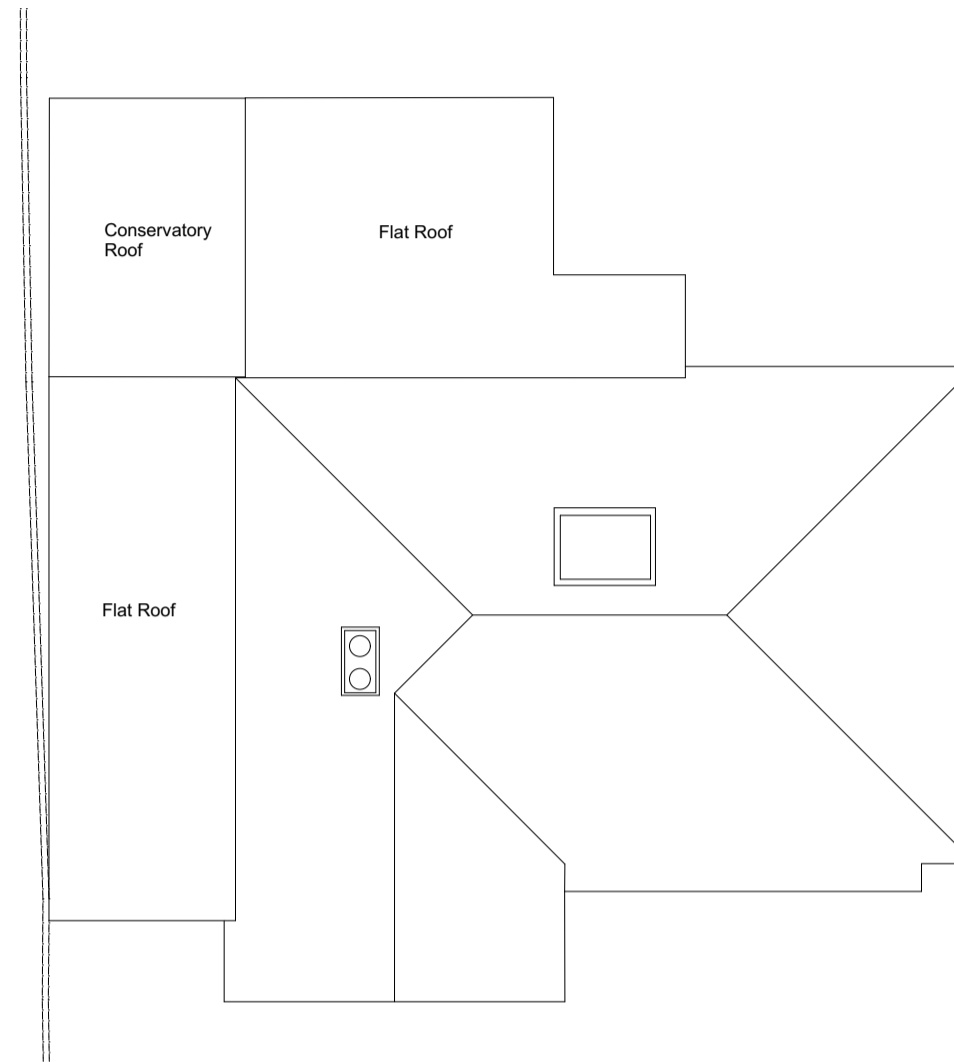

ROOF PLAN

MATERIAL LIST

EXISTING

- Walls: Render, Hanging Tile
- Roof: Plain Tile
- 3 Layer Felt (Flat)
- Windows: UPVC/ Aluminium
- Doors: UPVC, Aluminium
- Facia/Soffits: Timber
- Downpipes/Guttering: Black Plastic, Iron

PROPOSED


- Walls: Render (To match existing)
- Roof: Grey Epdm
- Grey Aluminium
- Windows: Grey Aluminium
- Facia/Soffits: Upvc
- Downpipes/Guttering: Black Plastic

All proposed floor levels to match existing.

EXISTING FLOOR PLANS SCALE 1:100




Front S. Elevation

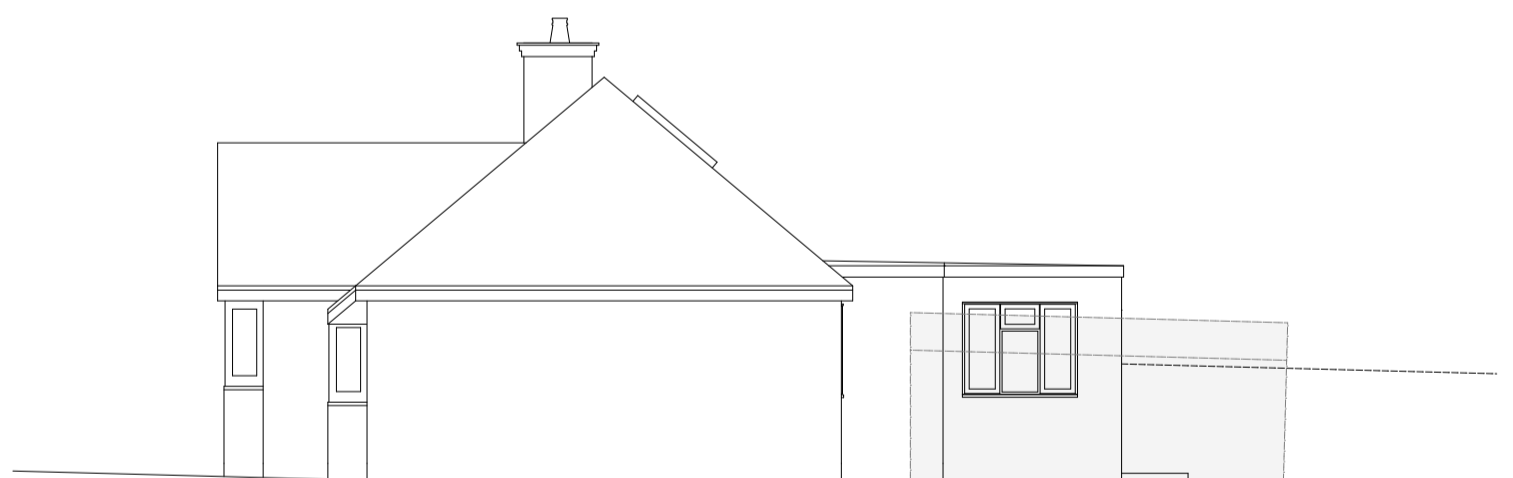

Side E. Elevation



Rear N. Elevation

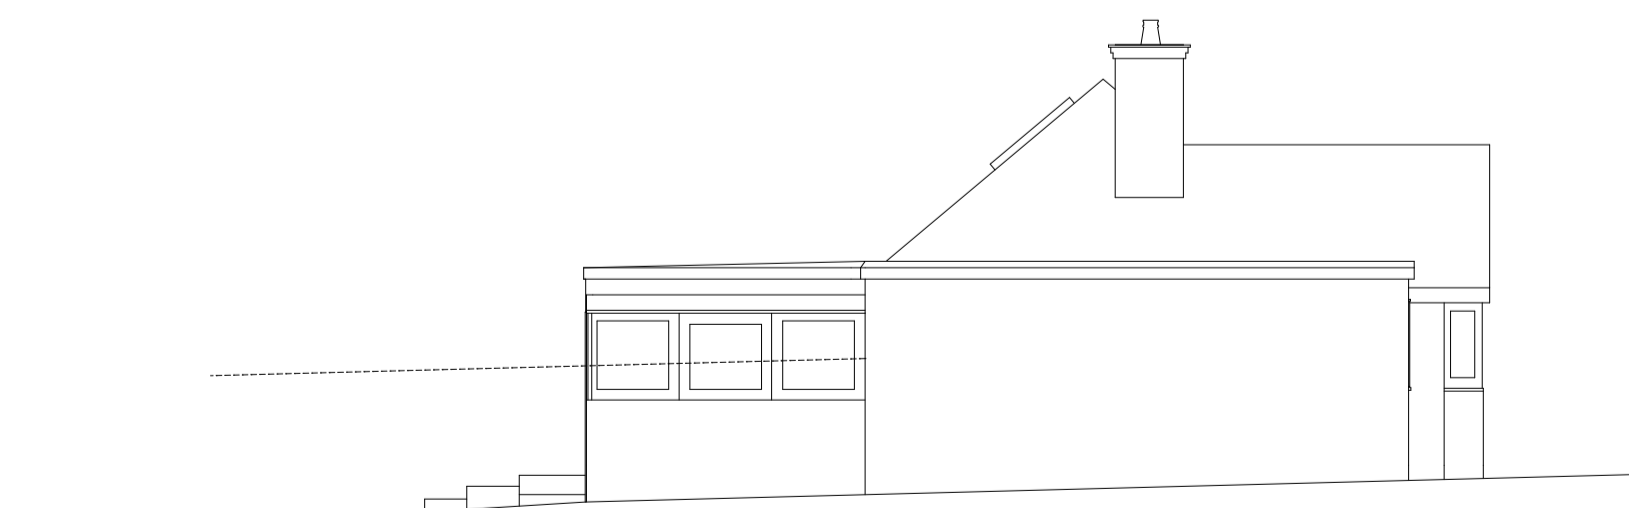

Side W. Elevation

EXISTING ELEVATIONS SCALE 1:100



1:1250 scale print at A4, Centre: 502707 E, 147292 N
 © Crown Copyright Ordnance Survey. Licence no. 10001897

LOCATION PLAN SCALE 1:1250

REV	DATE	DESCRIPTION

STATUS: PLANNING PERMISSION

PROJECT NO: 21DR-23

SCALE: 1:100 @A1

DATE: 11.08.2023

ADAPT ARCHITECTURE LIMITED

INFO@ADAPTARCHITECTURE.CO.UK T: 01483 904 154

SITE ADDRESS:

**21 Dorking Road
 Chilworth
 GU4 8NW**

DRG NO:

21DR-P-01

DRG TITLE:

**Existing Plans
 & Elevations**

