

Project Name:
Lower Mangrove Farm

Proposed Plans

Client:
Mike Ellis


Date: 06/06/2023

Scale: 1 : 200 @ A3


Project Address:
Lower Mangrove Farm, Fretherne Lane,
Gloucester, Gloucestershire, GL2 7JG

Responsibility is not accepted for errors made by others in scaling from this drawing. All construction information should be taken from figured dimensions only

office@CornerstoneArchitecture.co.uk
www.CornerstoneArchitecture.co.uk
01452 740 279
Unit 3, Milton End, Arlingham, GL2 7JH

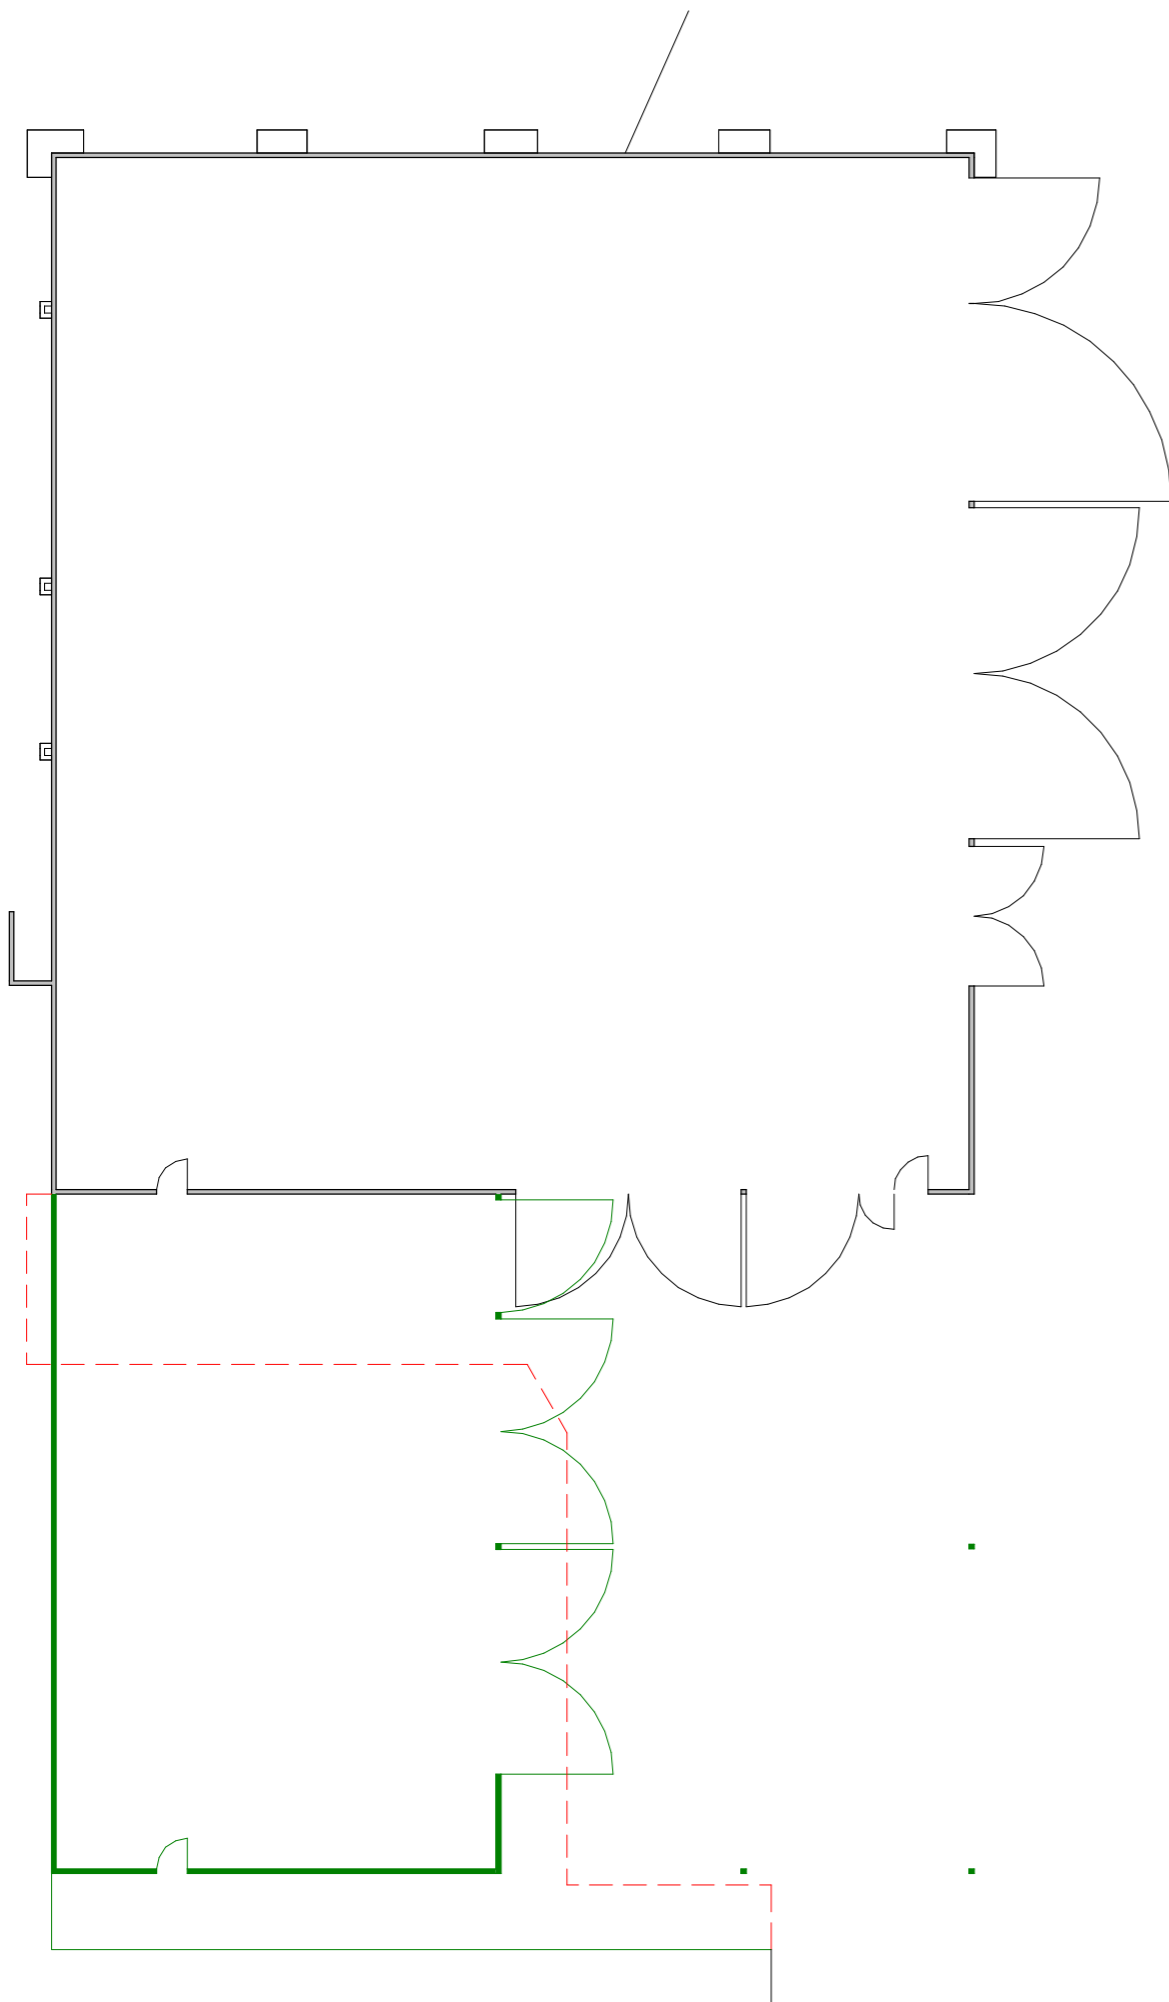

Proposed - Floor Plan
1 : 200

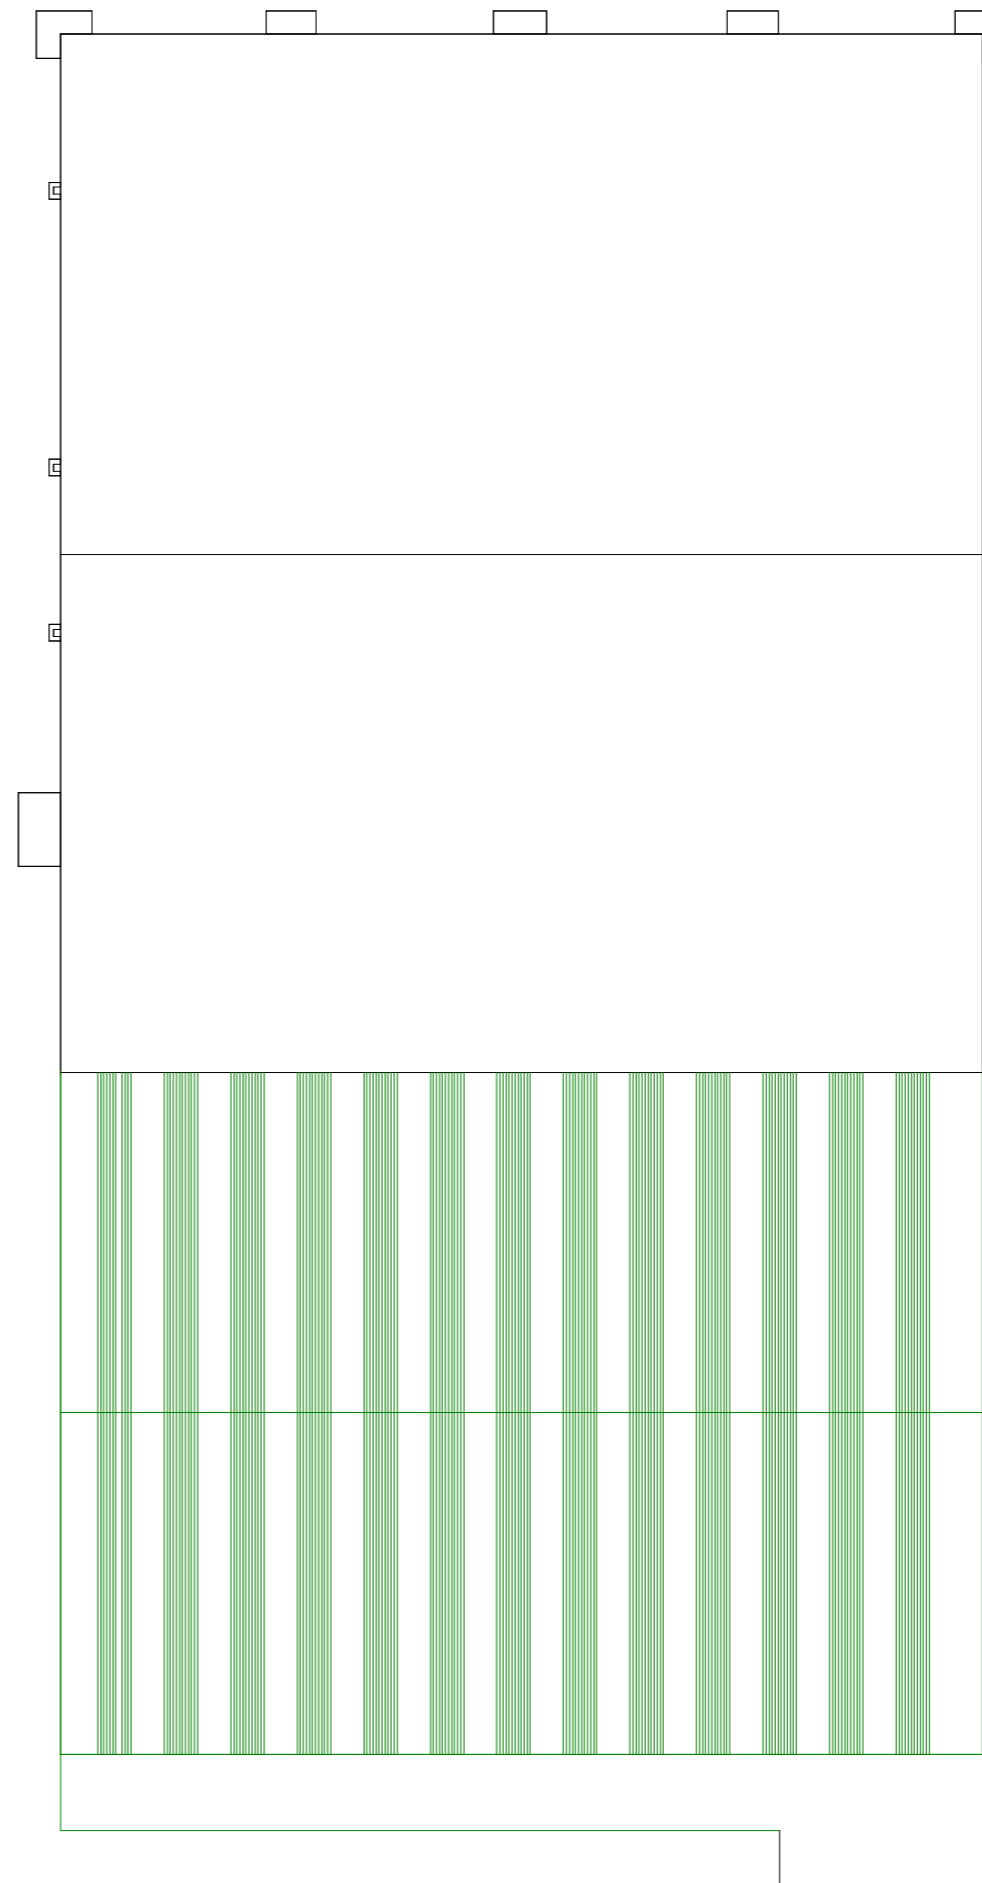

Proposed - Roof Plan
1 : 200