



2 Ground Floor Existing
1 : 100

 

1 SCALE BAR
1 : 100

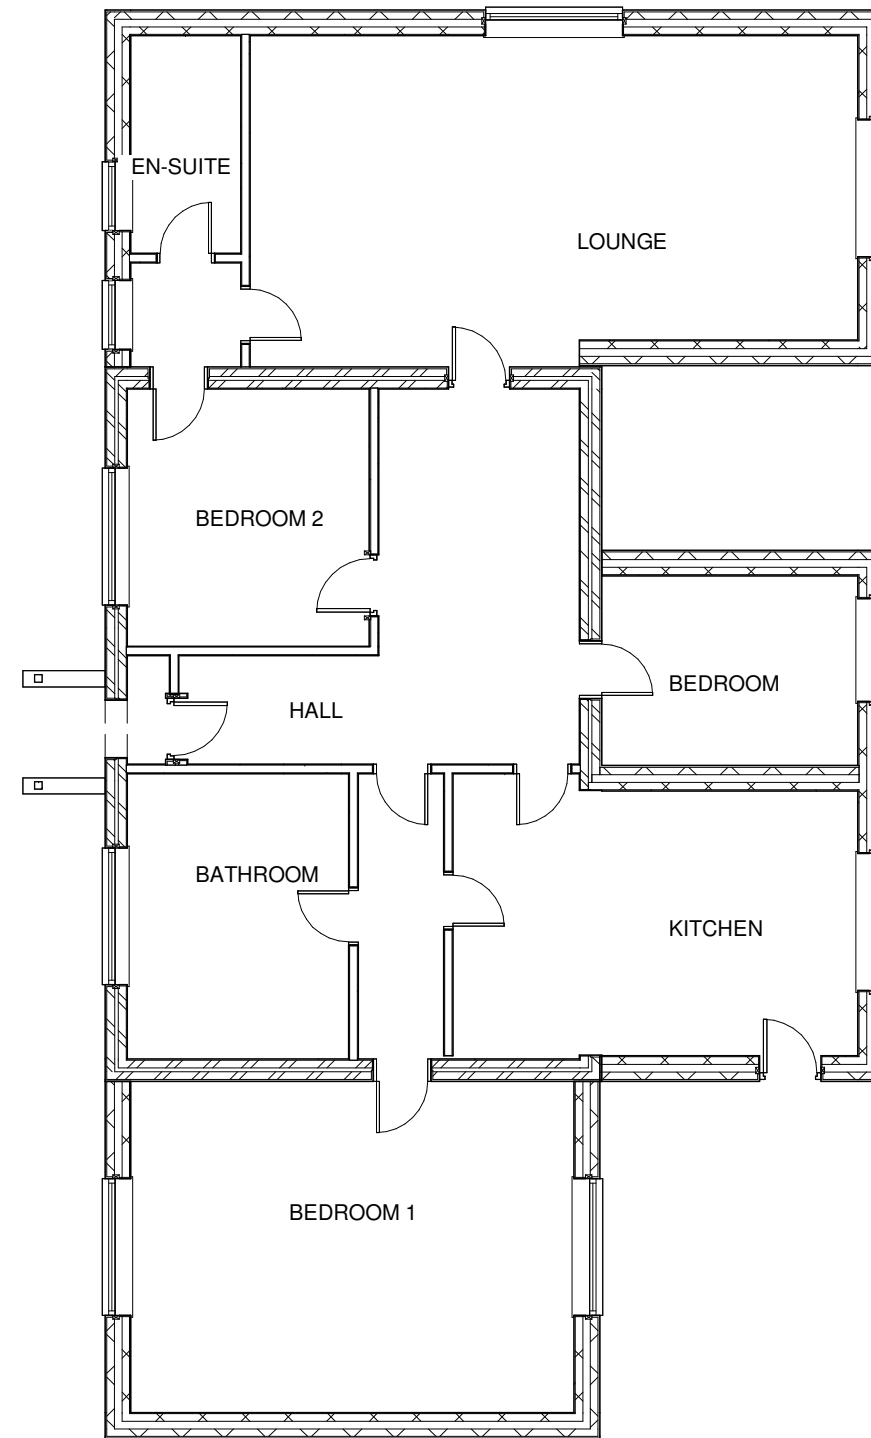

3 Ground Floor Proposed
1 : 100

DJ BUILDING DESIGN
 10 VIOLET CROFT TIPTON DY4 0DB
 www.djbuildingdesign.co.uk mob: 07748 981163
 e-mail dave@djbuildingdesign.co.uk tel 0121 530 0787

David M Jones
 Chartered Building Engineer

cabe chartered association of building engineers
LABC Registered Partner Authority Scheme

PROJECT
 GROUND FLOOR EXTENSIONS

SITE ADDRESS
 IVY NOOK COTTAGE, SHOWELL LANE, MERIDEN CV7 7JJ

DRAWING NUMBER
 DJD/2234/1

Date
 17 November 2022

REV 1

SHEET
 FLOOR PLAN

Scale (@ A3) 1 : 100

No.	Description	Date