






5 SCALE BAR .
1 : 100

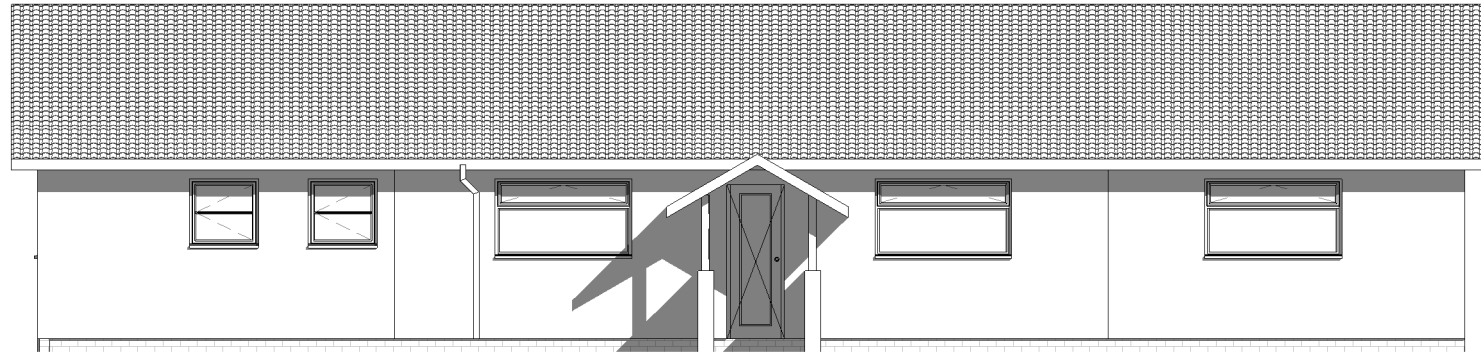


1 Proposed Front Elevation
1 : 100

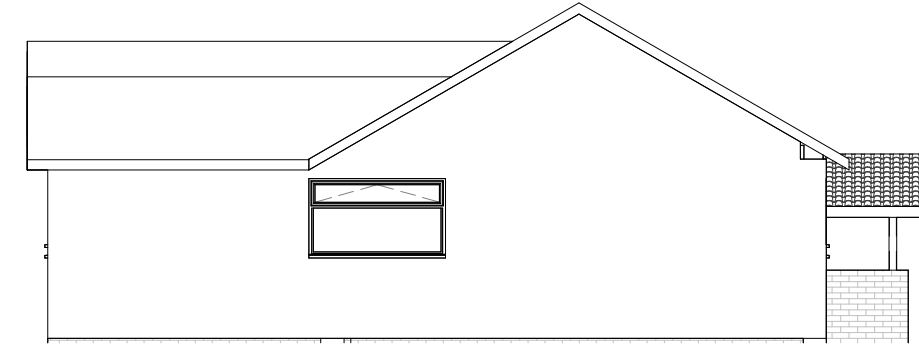

2 Proposed East Elevation
1 : 100

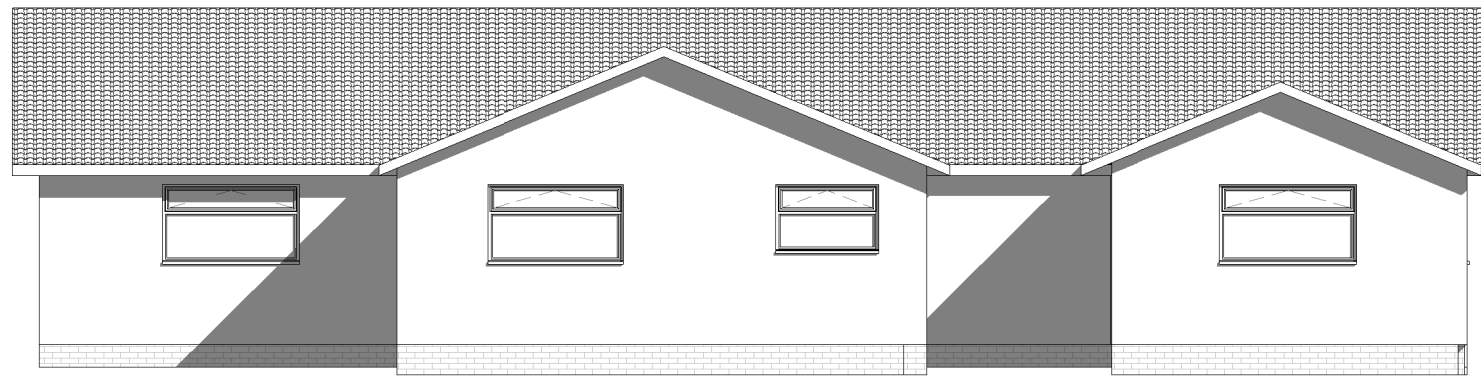

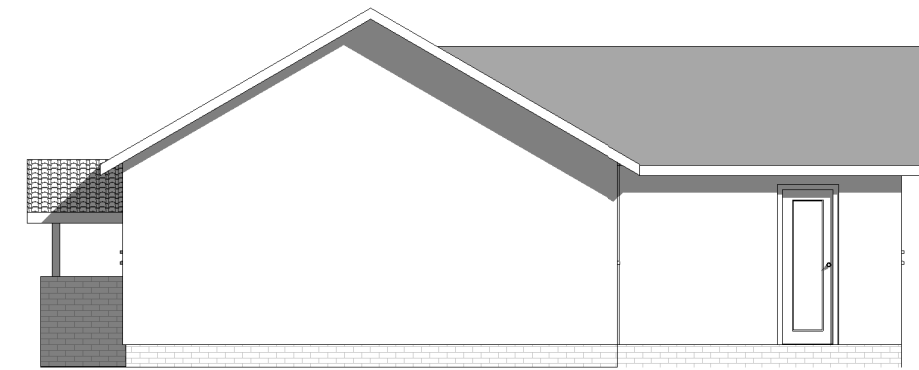

3 Proposed Rear Elevation
1 : 100



4 Proposed West Side Elevation
1 : 100

DJ BUILDING DESIGN
 10 VIOLET CROFT TIPTON DY4 0DB
 www.djbuildingdesign.co.uk mob: 07748 981163
 e-mail dave@djbuildingdesign.co.uk tel 0121 530 0787

David M Jones
 Chartered Building Engineer
 

PROJECT
GROUND FLOOR EXTENSIONS

SITE ADDRESS
 IVY NOOK COTTAGE, SHOWELL LANE, MERIDEN CV7 7JJ

DRAWING NUMBER
 DJD/2234/3

Date
 25 November 2022

REV 1

SHEET
PROPOSED ELEVATIONS

Scale (@ A3) 1 : 100

No.	Description	Date