

Do not scale and use specified dimensions only. All levels, dimensions and measurements are to be checked on site prior to commencement of works. Any discrepancies must be brought immediately to the architect's attention. This drawing is the property of WellSpace Architects Ltd. Copyright and design right are reserved by them. This drawing is issued on the condition that it is not copied either wholly or in part without the written consent of WellSpace Architects Ltd. No liability will be accepted for amendments made by any other persons. This drawing is to be read in conjunction with all relevant drawings, specifications and consultants' information and comply to updated UK legislation. All temporary works are to be the responsibility of the Contractor.

Notes




EXISTING FRONT ELEVATION A

EXISTING SIDE ELEVATION B




EXISTING REAR ELEVATION C

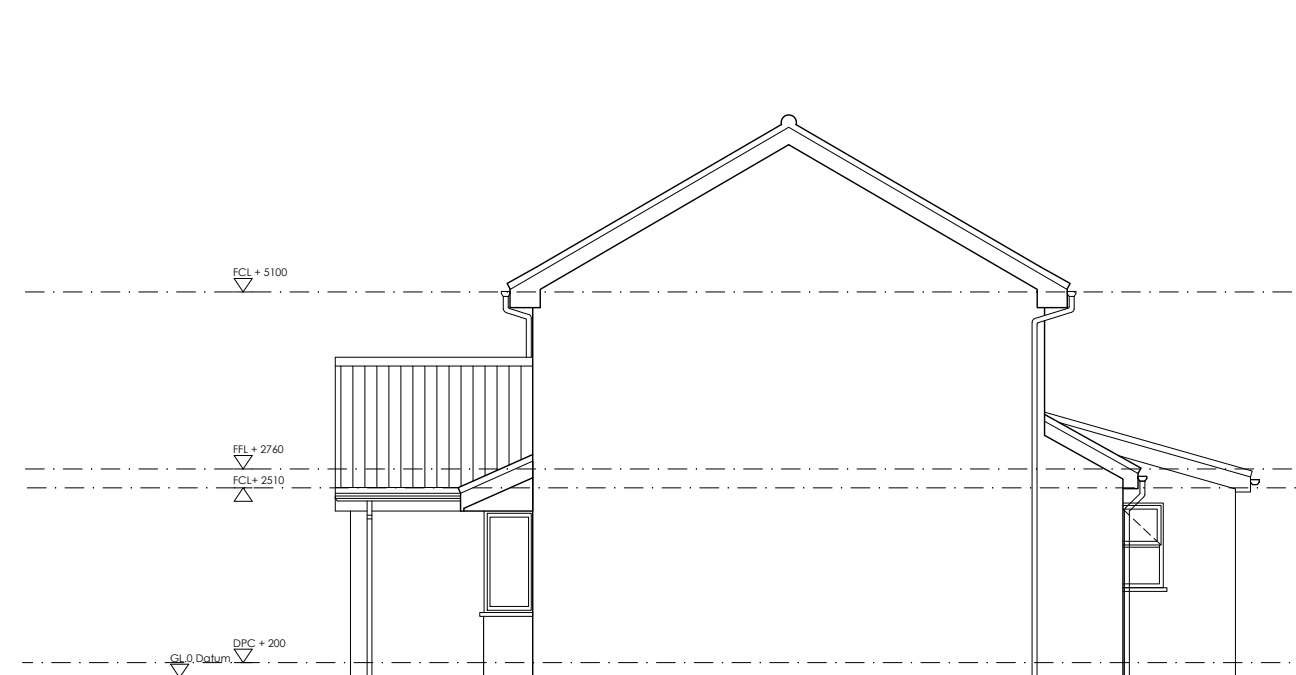

EXISTING SIDE ELEVATION D

Scale 1:100

 

Revision	Description	Date

Client **Louise Panayides**

Project **23 Lindhurst Drive
Hockley Heath
Solihull
B94 6QD**

Title **Existing Elevations**

Drawn **BD** Checked **MP** File **22011-300-17032023**

Status **PLANNING** Date **02/09/2022**

Job No. **22011** Drg No. **A-E200** Rev **XX** Scale **1:100@A3**

**DESIGN WELL
LIVE BETTER**

WellSpace Architects Ltd.
Suite 2A Blackthorne House, St Paul's
Square, Birmingham, B3 1RL
0121 751 8183
hello@wellspacearchitects.com
www.wellspacearchitects.com