



Do not scale and use specified dimensions only. All levels, dimensions and measurements are to be checked on site prior to commencement of works. Any discrepancies must be brought immediately to the architect's attention. This drawing is the property of WellSpace Architects Ltd. Copyright and design right are reserved by them. This drawing is issued on the condition that it is not copied either wholly or in part without the written consent of WellSpace Architects Ltd. No liability will be accepted for amendments made by any other persons. This drawing is to be read in conjunction with all relevant drawings, specifications and consultants' information and comply to updated UK legislation. All temporary works are to be the responsibility of the Contractor.

Notes

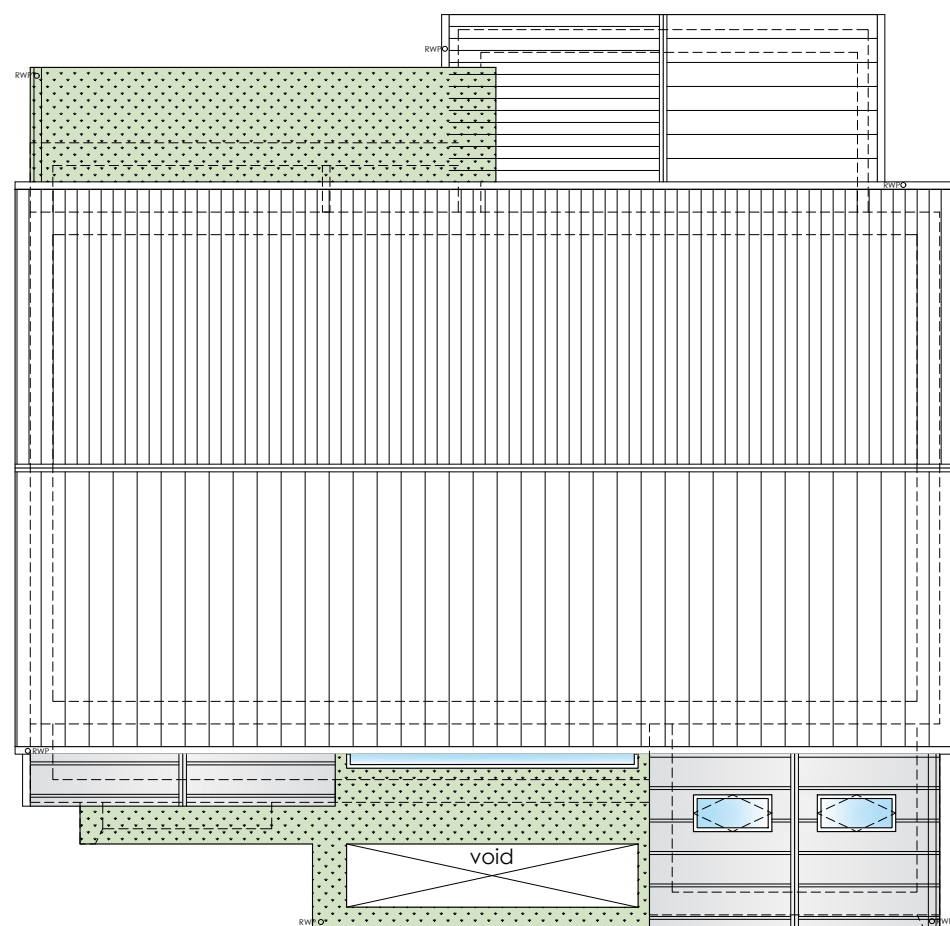

PROPOSED ROOF PLAN

Scale 1:100

 

### Legend

- Timber Decking
- Porcelain Tiles
- Pebbles
- Grass

- Existing profile roof tiles
- Metal / Zinc or similar standing seam roof
- Sedum or similar Green Roof

Revision	Description	Date
----------	-------------	------

Client: Louise Panayides

Project: 23 Lindhurst Drive  
Hockley Heath  
Solihull  
B94 6QD

Title: Proposed Roof Plan

Drawn: BD Checked: MP File: 22011-300-17032023

Status: PLANNING Date: 02/09/2022

Job No. 22011 Drg No. A-P103 Rev XX Scale 1:100@A3

WellSpace Architects Ltd.  
Suite 2A Blackthorne House, St Paul's Square, Birmingham, B3 1RL  
0121 751 8183  
hello@wellspacearchitects.com  
www.wellspacearchitects.com