


Do not scale and use specified dimensions only. All levels, dimensions and measurements are to be checked on site prior to commencement of works. Any discrepancies must be brought immediately to the architect's attention. This drawing is the property of WellSpace Architects Ltd. Copyright and design right are reserved by them. This drawing is issued on the condition that it is not copied either wholly or in part without the written consent of WellSpace Architects Ltd. No liability will be accepted for amendments made by any other persons. This drawing is to be read in conjunction with all relevant drawings, specifications and consultants' information and comply to updated UK legislation. All temporary works are to be the responsibility of the Contractor.

Notes

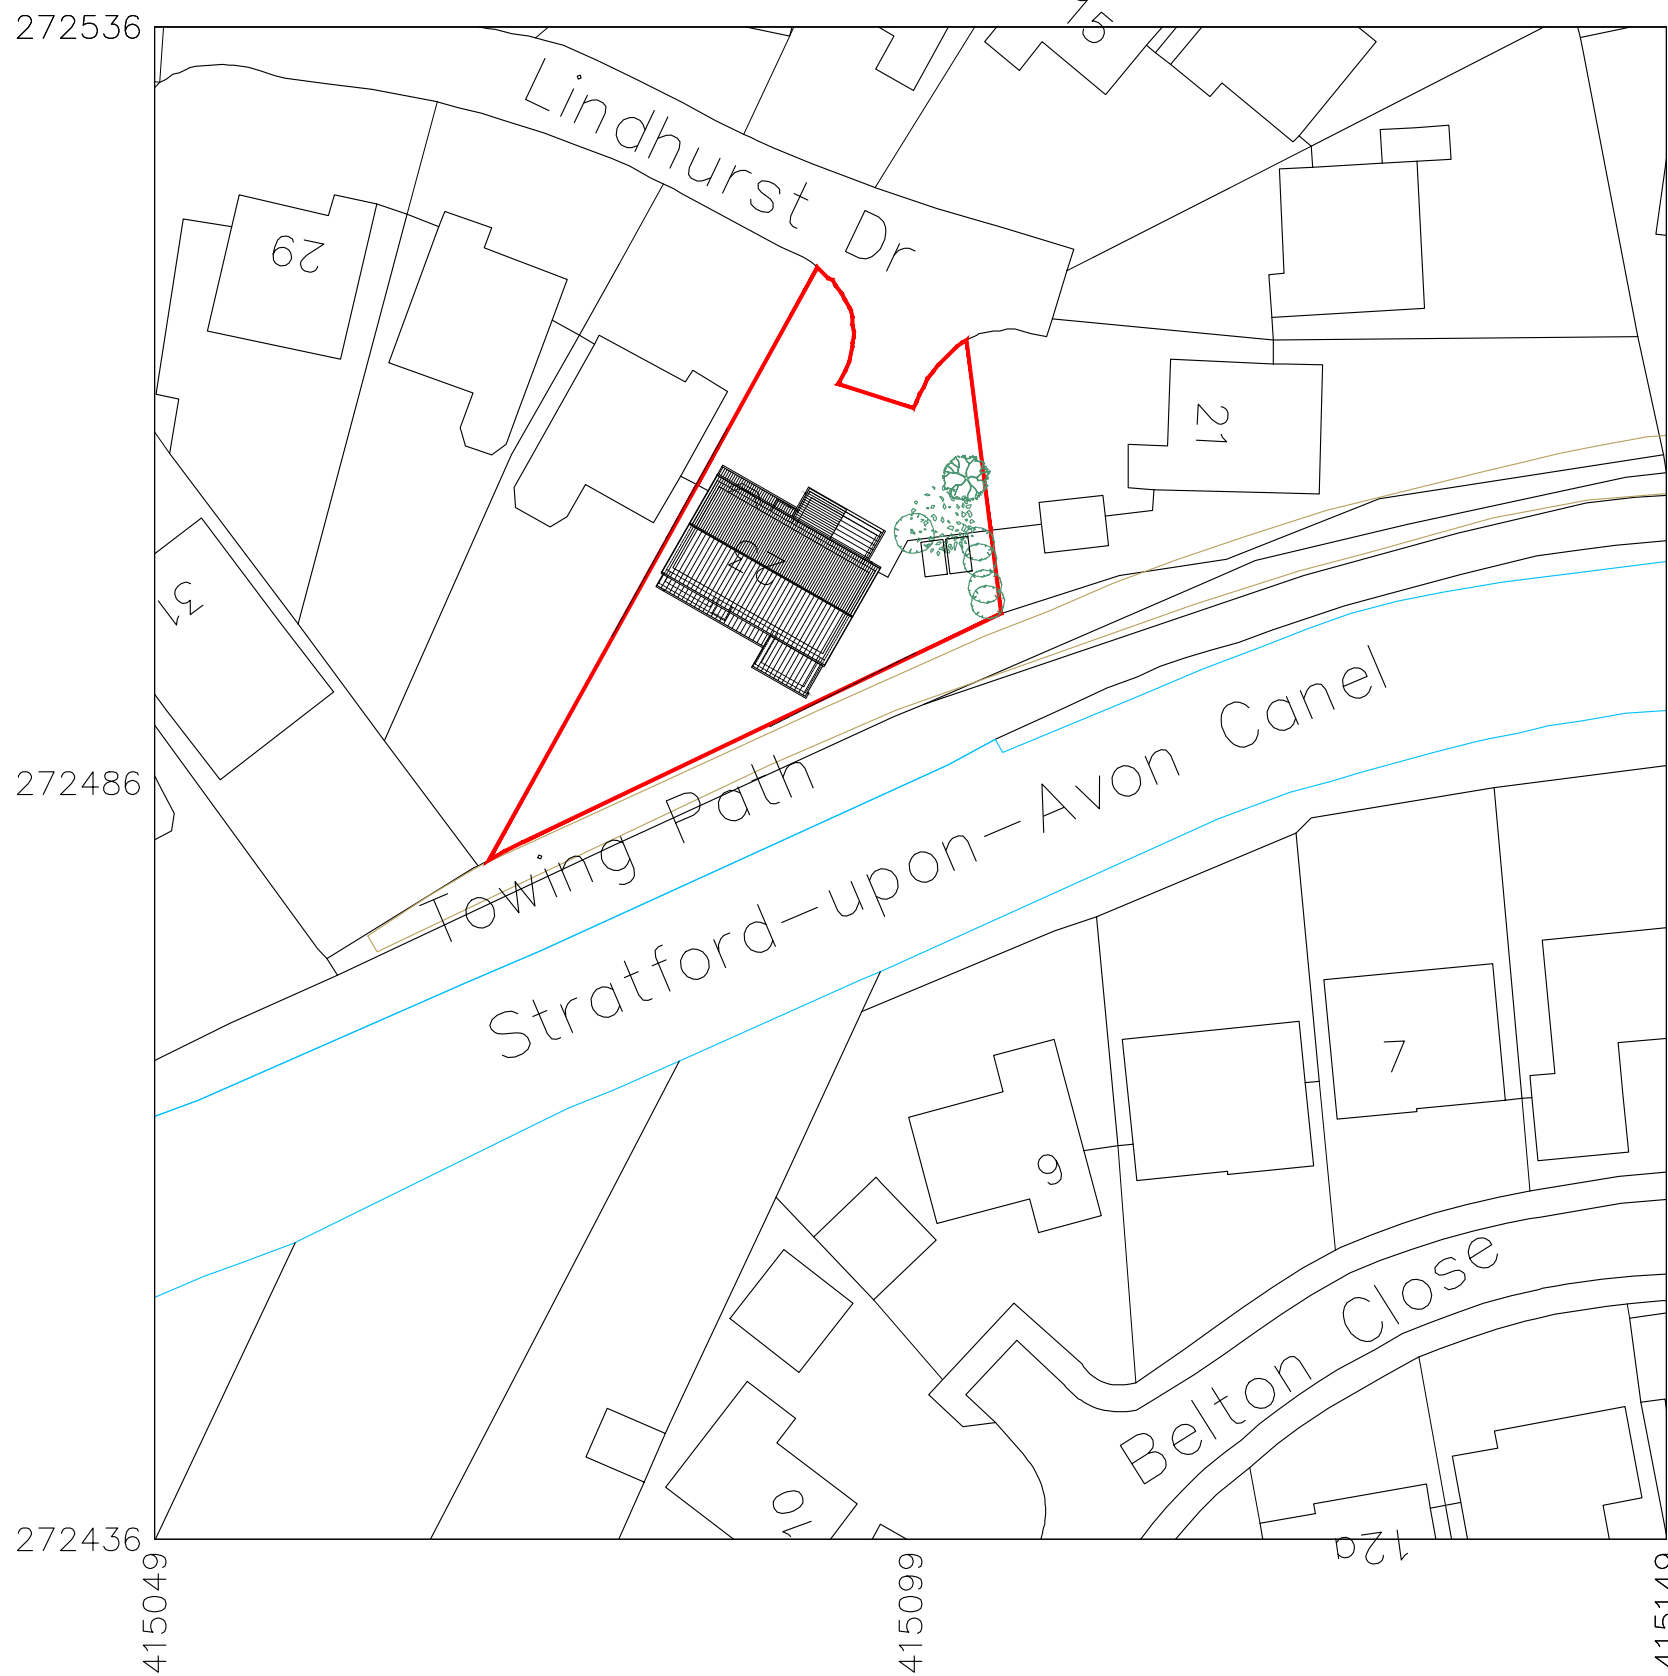


SITE PLAN

Scale 1:500





Produced on 06 June 2022 from the Ordnance Survey National Geographic Database and incorporating surveyed revision available at this date. This map shows the area bounded by 415049 272436, 415149 272436, 415149 272536, 415049 272536, 415049 272436. Reproduction in whole or part is prohibited without the prior permission of Ordnance Survey. Crown copyright 2022. Supplied by copla ltd trading as UKPlanningMaps.com a licensed Ordnance Survey partner (100054135). Data licence expires 06 June 2023. Unique plan reference: v1c//807801/1092006

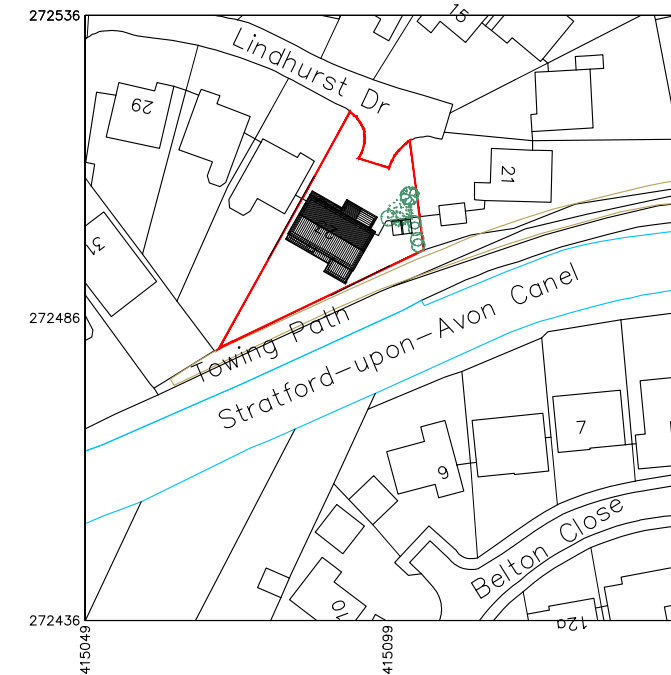

LOCATION PLAN

Scale 1:1250

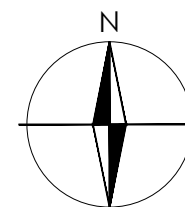 

| Revision | Description | Date |
|---|------------------------|-------------------------------------|
| Client Louise Panayides | | |
| Project 23 Lindhurst Drive Hockley Heath Solithull B94 6QD | | |
| Title Existing Site Location Plan | | |
| Drawn BD | Checked MP | File 22011-300-17032023 |
| Status PLANNING | Date 02/09/2022 | |
| Job No. 22011 | Drg No. A-SP100 | Rev XX Scale As shown |

**DESIGN WELL
LIVE BETTER**

WellSpace Architects Ltd.
Suite 2A Blackthorne House, St Paul's
Square, Birmingham, B3 1RL
0121 751 8183
hello@wellspacearchitects.com
www.wellspacearchitects.com