



Do not scale and use specified dimensions only. All levels, dimensions and measurements are to be checked on site prior to commencement of works. Any discrepancies must be brought immediately to the architect's attention. This drawing is the property of WellSpace Architects Ltd. Copyright and design right are reserved by them. This drawing is issued on the condition that it is not copied either wholly or in part without the written consent of WellSpace Architects Ltd. No liability will be accepted for amendments made by any other persons. This drawing is to be read in conjunction with all relevant drawings, specifications and consultants' information and comply with updated UK legislation. All temporary works are to be the responsibility of the Contractor.

Notes

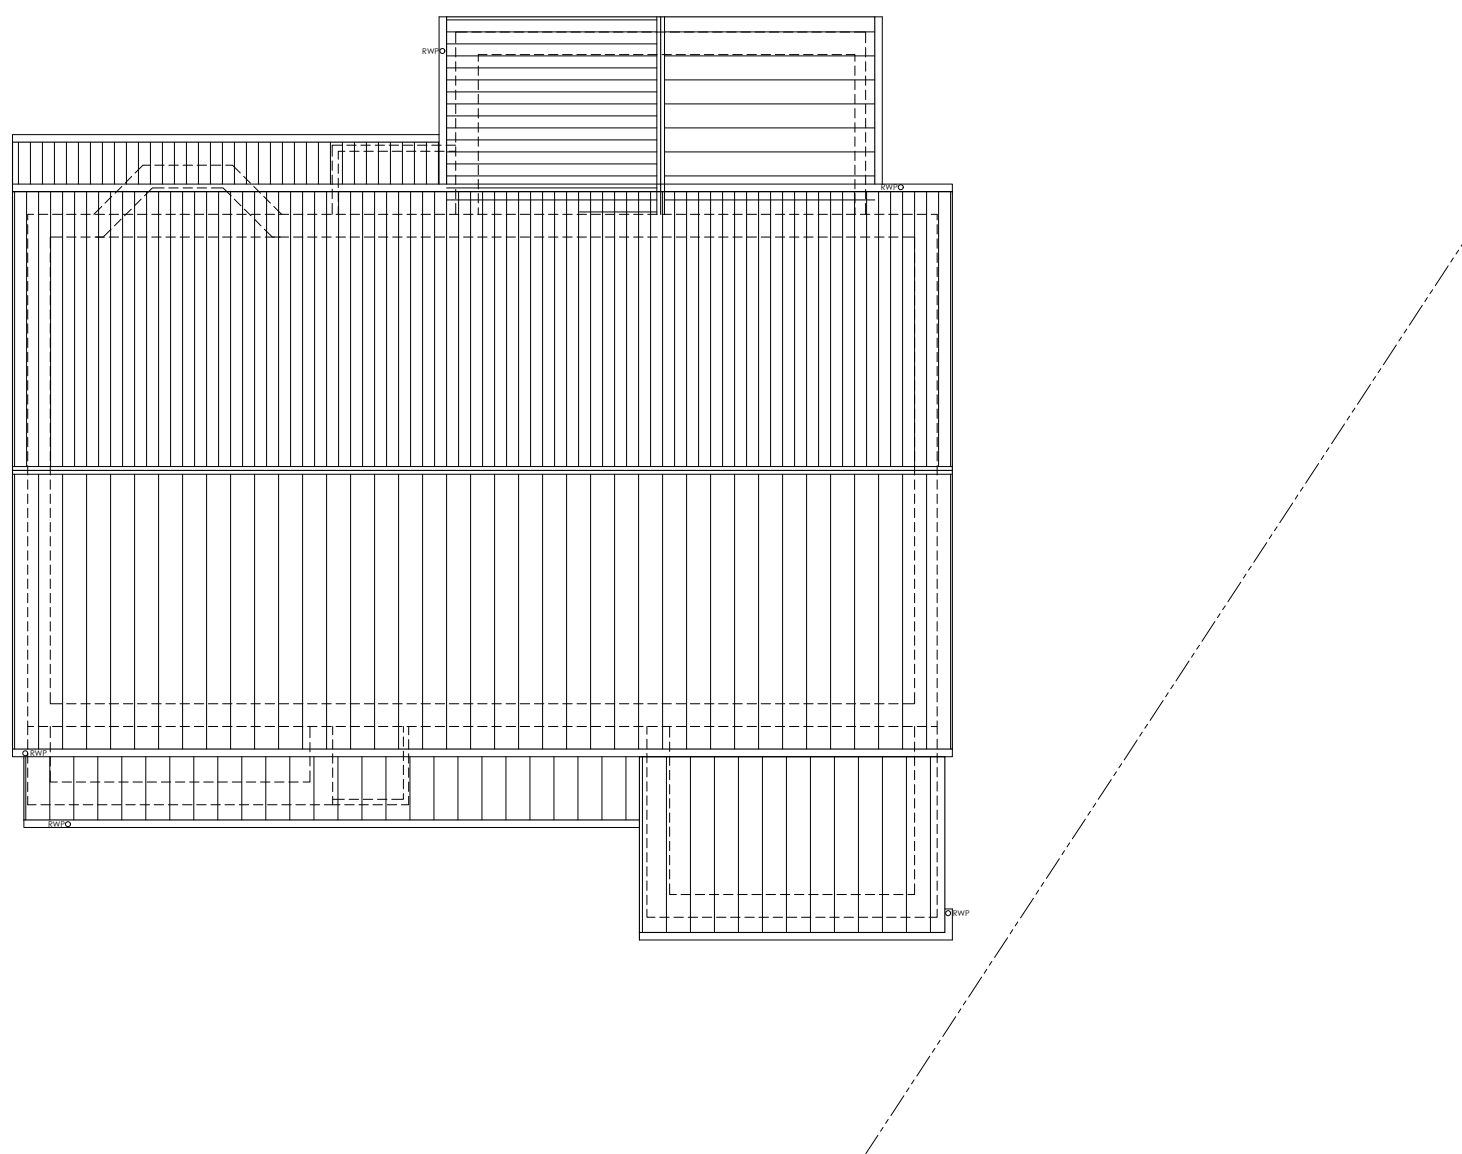

EXISTING ROOF PLAN

Scale 1:100

 

Revision	Description	Date
----------	-------------	------

Client **Louise Panayides**

Project **23 Lindhurst Drive
Hockley Heath
Solihull
B94 6QD**

Title **Existing Roof Plan**

Drawn **BD** Checked **MP** File **22011-300-17032023**

Status **PLANNING** Date **02/09/2022**

Job No. **22011** Drg No. **A-P101** Rev **XX** Scale **1:100@A3**

**DESIGN WELL
LIVE BETTER**

WellSpace Architects Ltd.
Suite 2A Blackthorne House, St Paul's
Square, Birmingham, B3 1RL
0121 751 8183
hello@wellspacearchitects.com
www.wellspacearchitects.com