


Extent of Feb 2020 Topographical Survey undertaken by MK Surveys Ltd  
Beyond this line, survey undertaken by Skyline Surveys Ltd

DRAWING FOR TENDER ONLY. NOT FOR CONSTRUCTION  
TO BE READ IN CONJUNCTION WITH ARCHITECT'S GA FLOOR PLANS AND FIRE PLANS

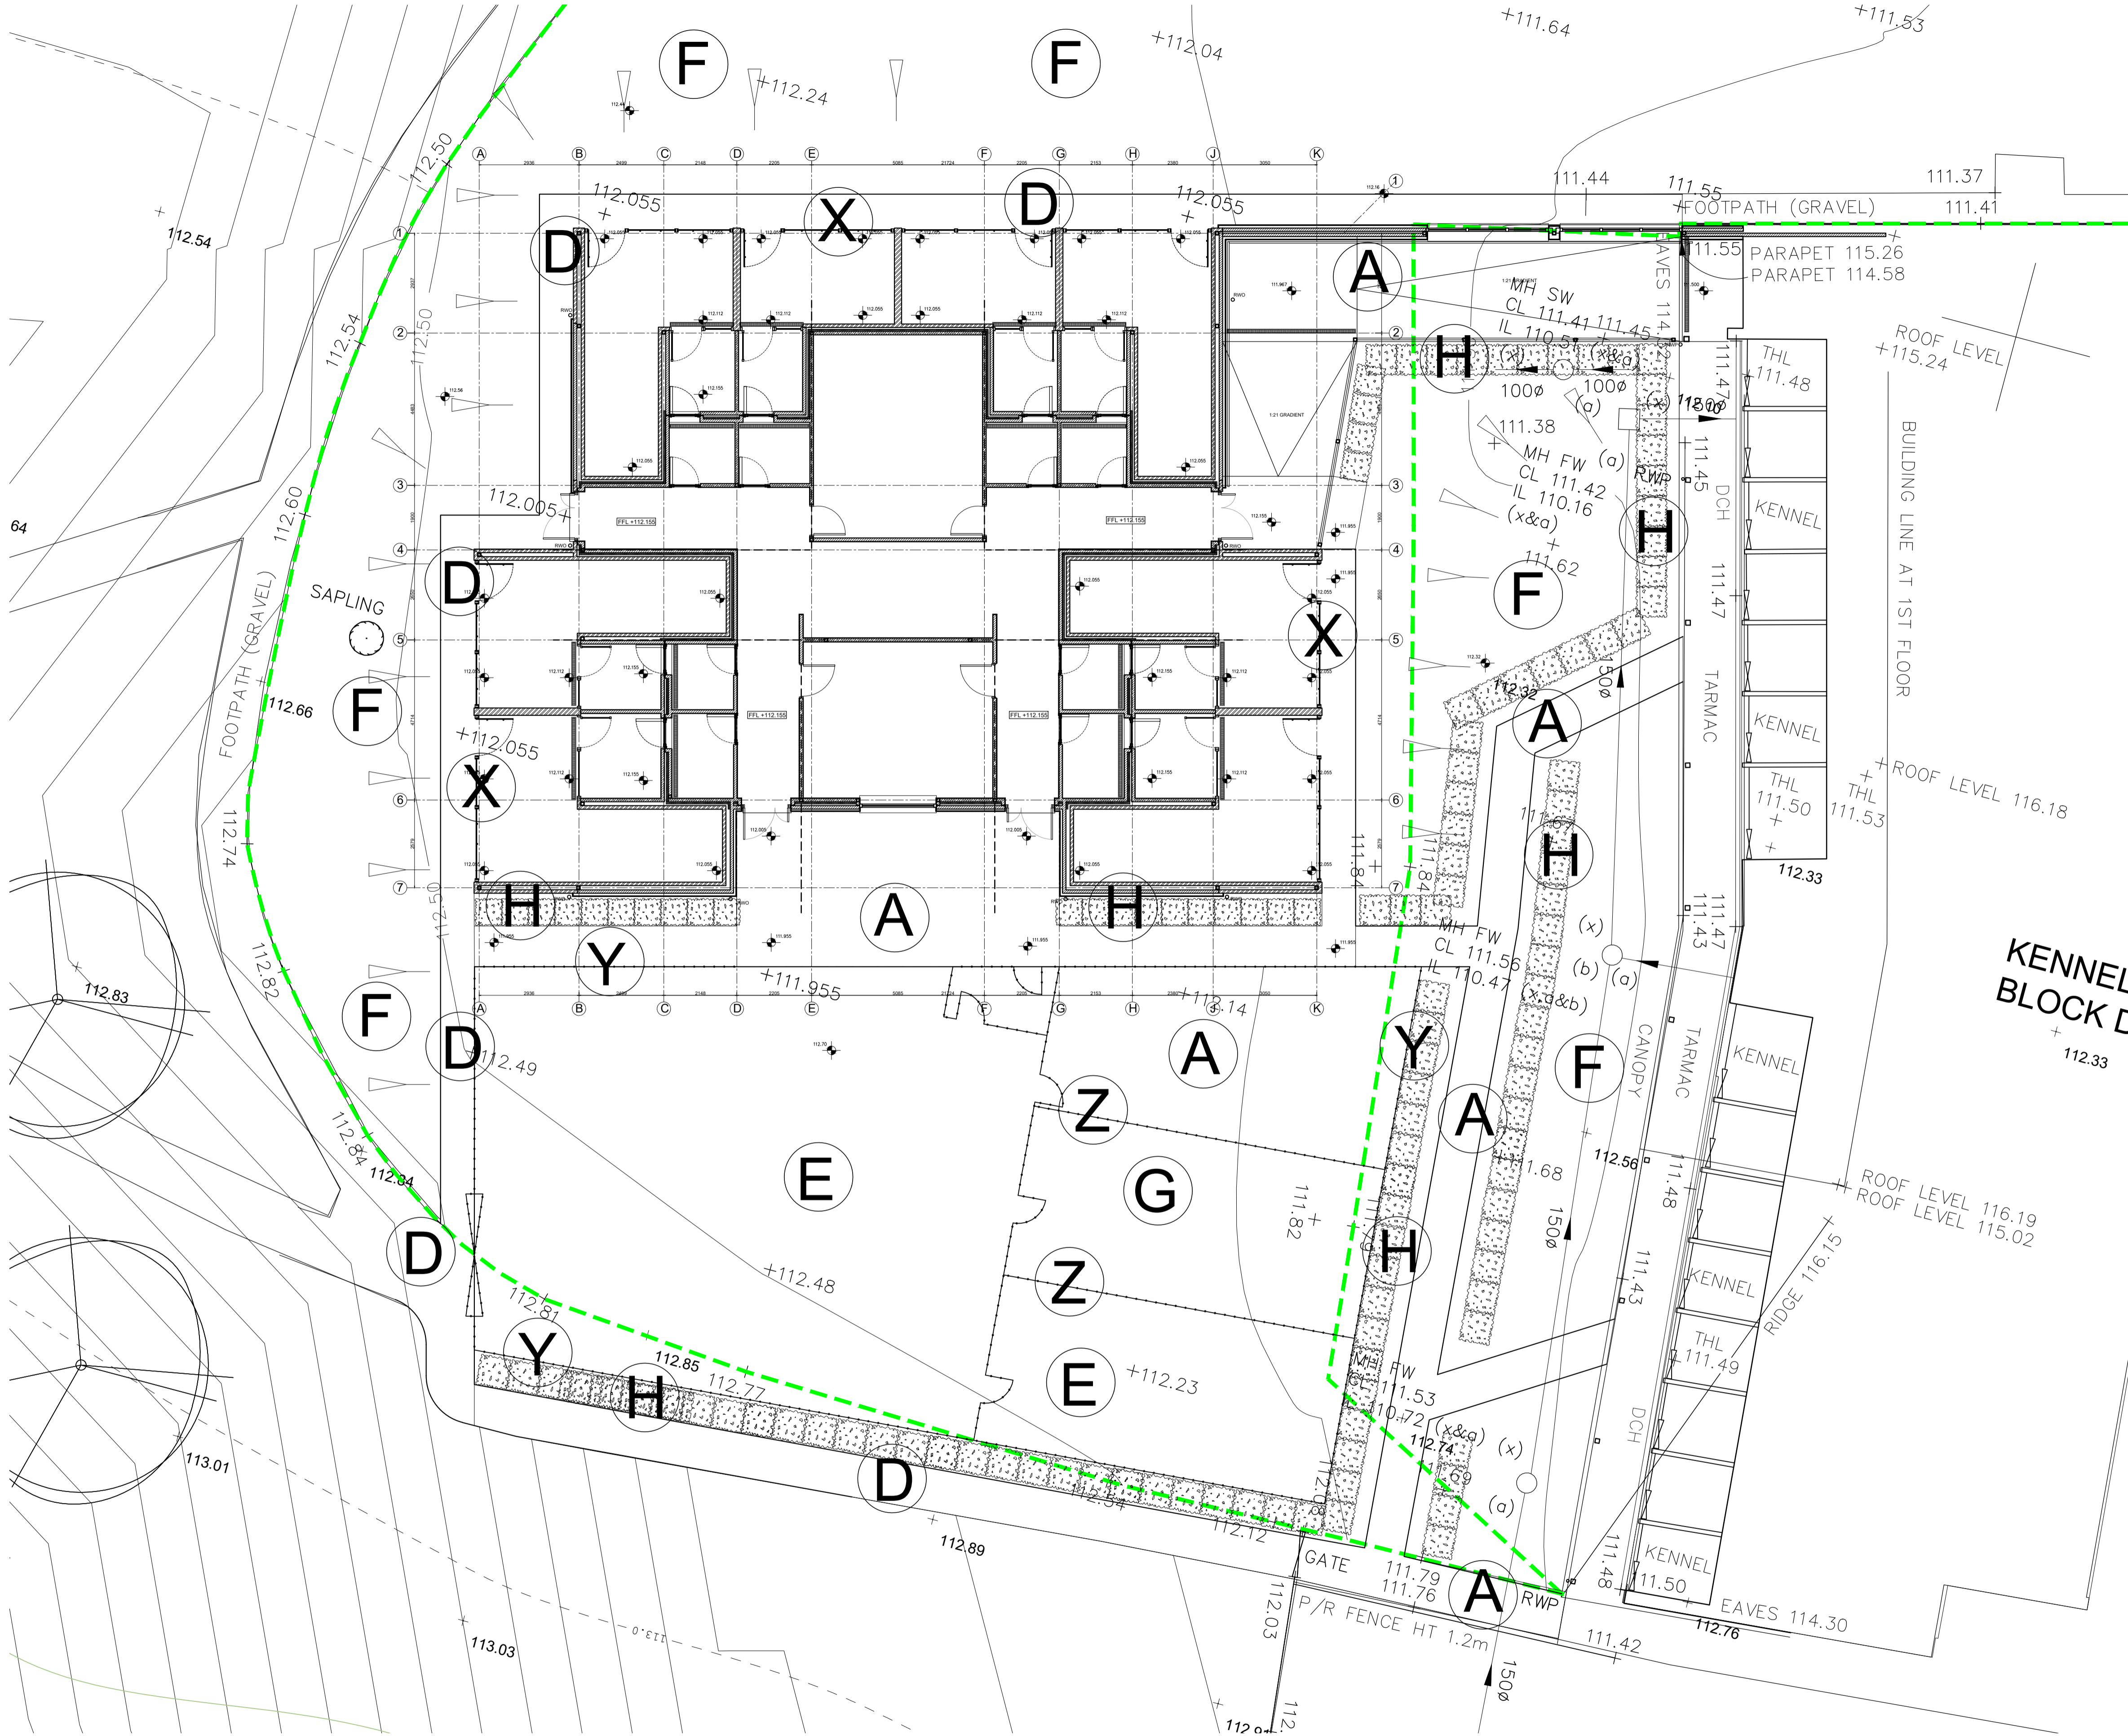


**External Surfaces Key** (all to S/E specification sub-base)

- (A)- Tarmac surface
- (B)- Interlocking Cellular Paving system with grass finish
- (C)- Clay paviors to match existing
- (D)- Hoggin path - to match existing
- (E)- Artificial Grass - Perfectly green blitz on top of type 1 MOT and sharp sand in accordance with suppliers specification.
- (F)- Amenity Grass Seeding
- (G)- Play Sand
- (H)- Semi-ornamental hedges

**Fencing/External Wall Key**

- (V)- 800mm high facing brick retaining wall to match existing
- (W)- 975mm PPC weldmesh fence above 1125mm high facing brick retaining wall. 2no. 2100mm high pedestrian gates
- (X)- 1800mm high close boarded timber fence with single cranked topping above
- (Y)- 1800mm high close boarded timber fence with double cranked topping above
- (Z)- 1500mm high close boarded timber fence

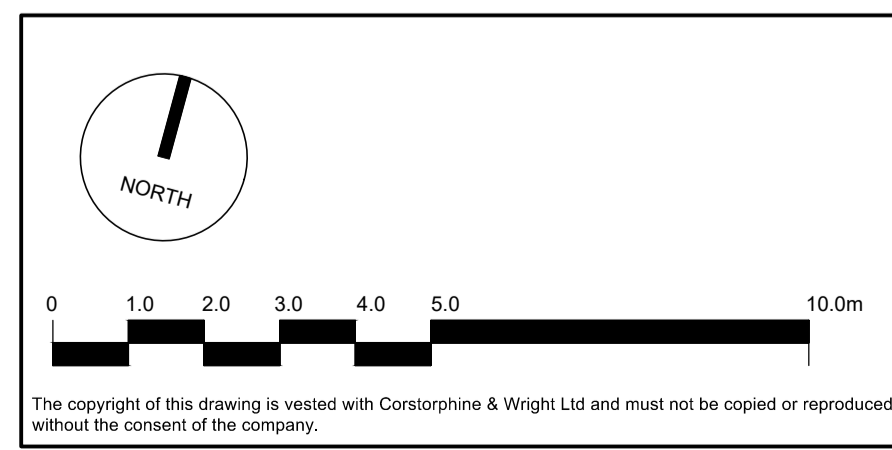

| Rev. | Description                   | Date     | Drawn | Chk. |
|------|-------------------------------|----------|-------|------|
| T-02 | Artificial grass note updated | 10.08.22 | AS    | RB   |
| T-01 | Tender Issue                  | 24.06.22 | AS    | RB   |

|  |               |   |                |
|--|---------------|---|----------------|
| Client<br><b>BIRMINGHAM DOGS HOME</b>                |               | <b>Corstorphine &amp; Wright</b>  |                |
| Project<br><b>BIRMINGHAM DOGS HOME REDEVELOPMENT</b> |               |   |                |
| Drawing Title<br><b>PROPOSED PADDOCK LAYOUT</b>      |               | Stourbridge Studio<br>The Old Library, Hagley Road, Stourbridge, West Midlands, DY8 1QH<br>01354 909 850<br>corstorphine-wright.com |                |
| Drawing No.<br><b>22290-2003</b>                     |               | Revision<br>T-02  |                |
| Drawn<br>AS  | Checked<br>RB | Paper Size<br>A1  | Scale<br>1:100 |
| Drawing Status<br><b>TENDER</b>                      |               | Date<br>APRIL 2022  |                |