



Proposed Front Elevation

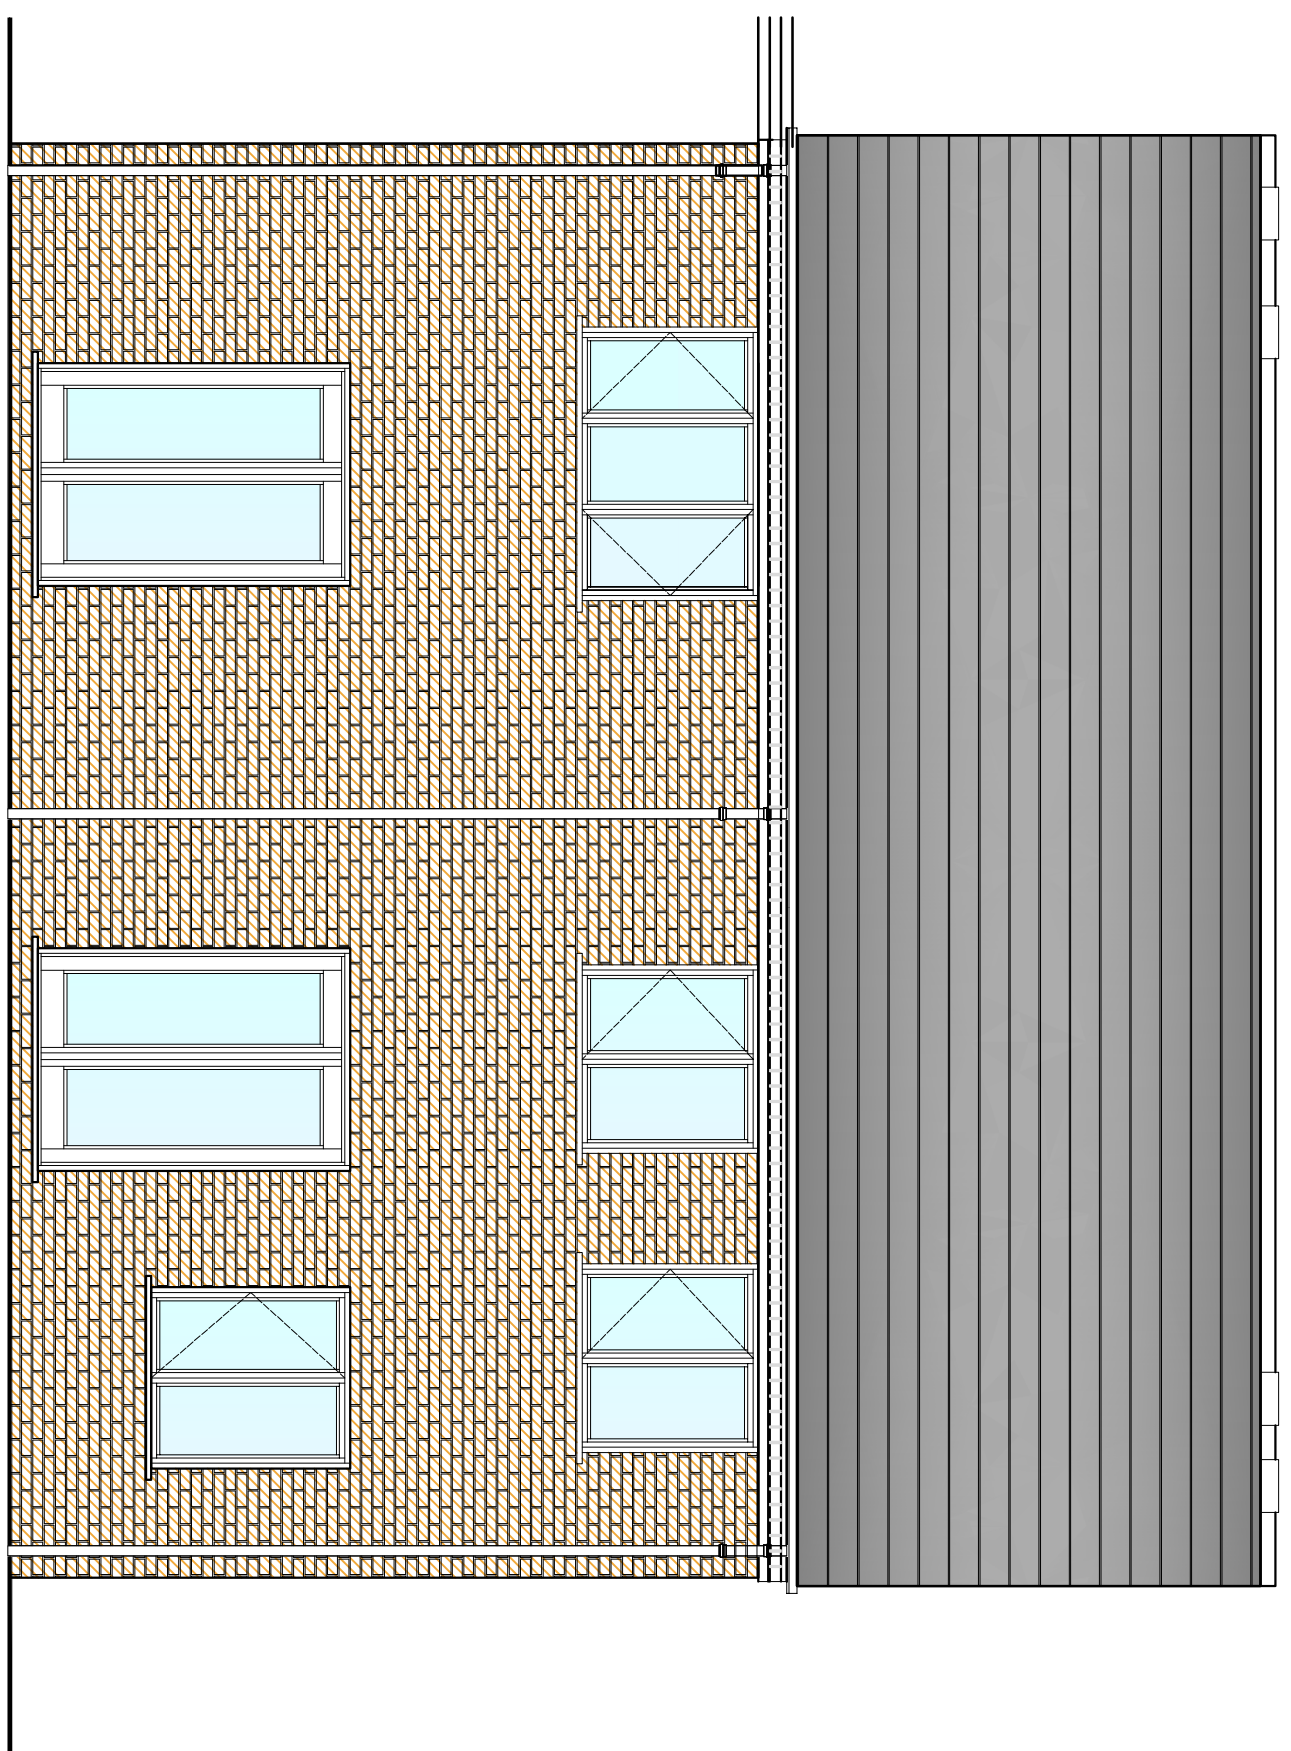

Proposed Rear Elevation

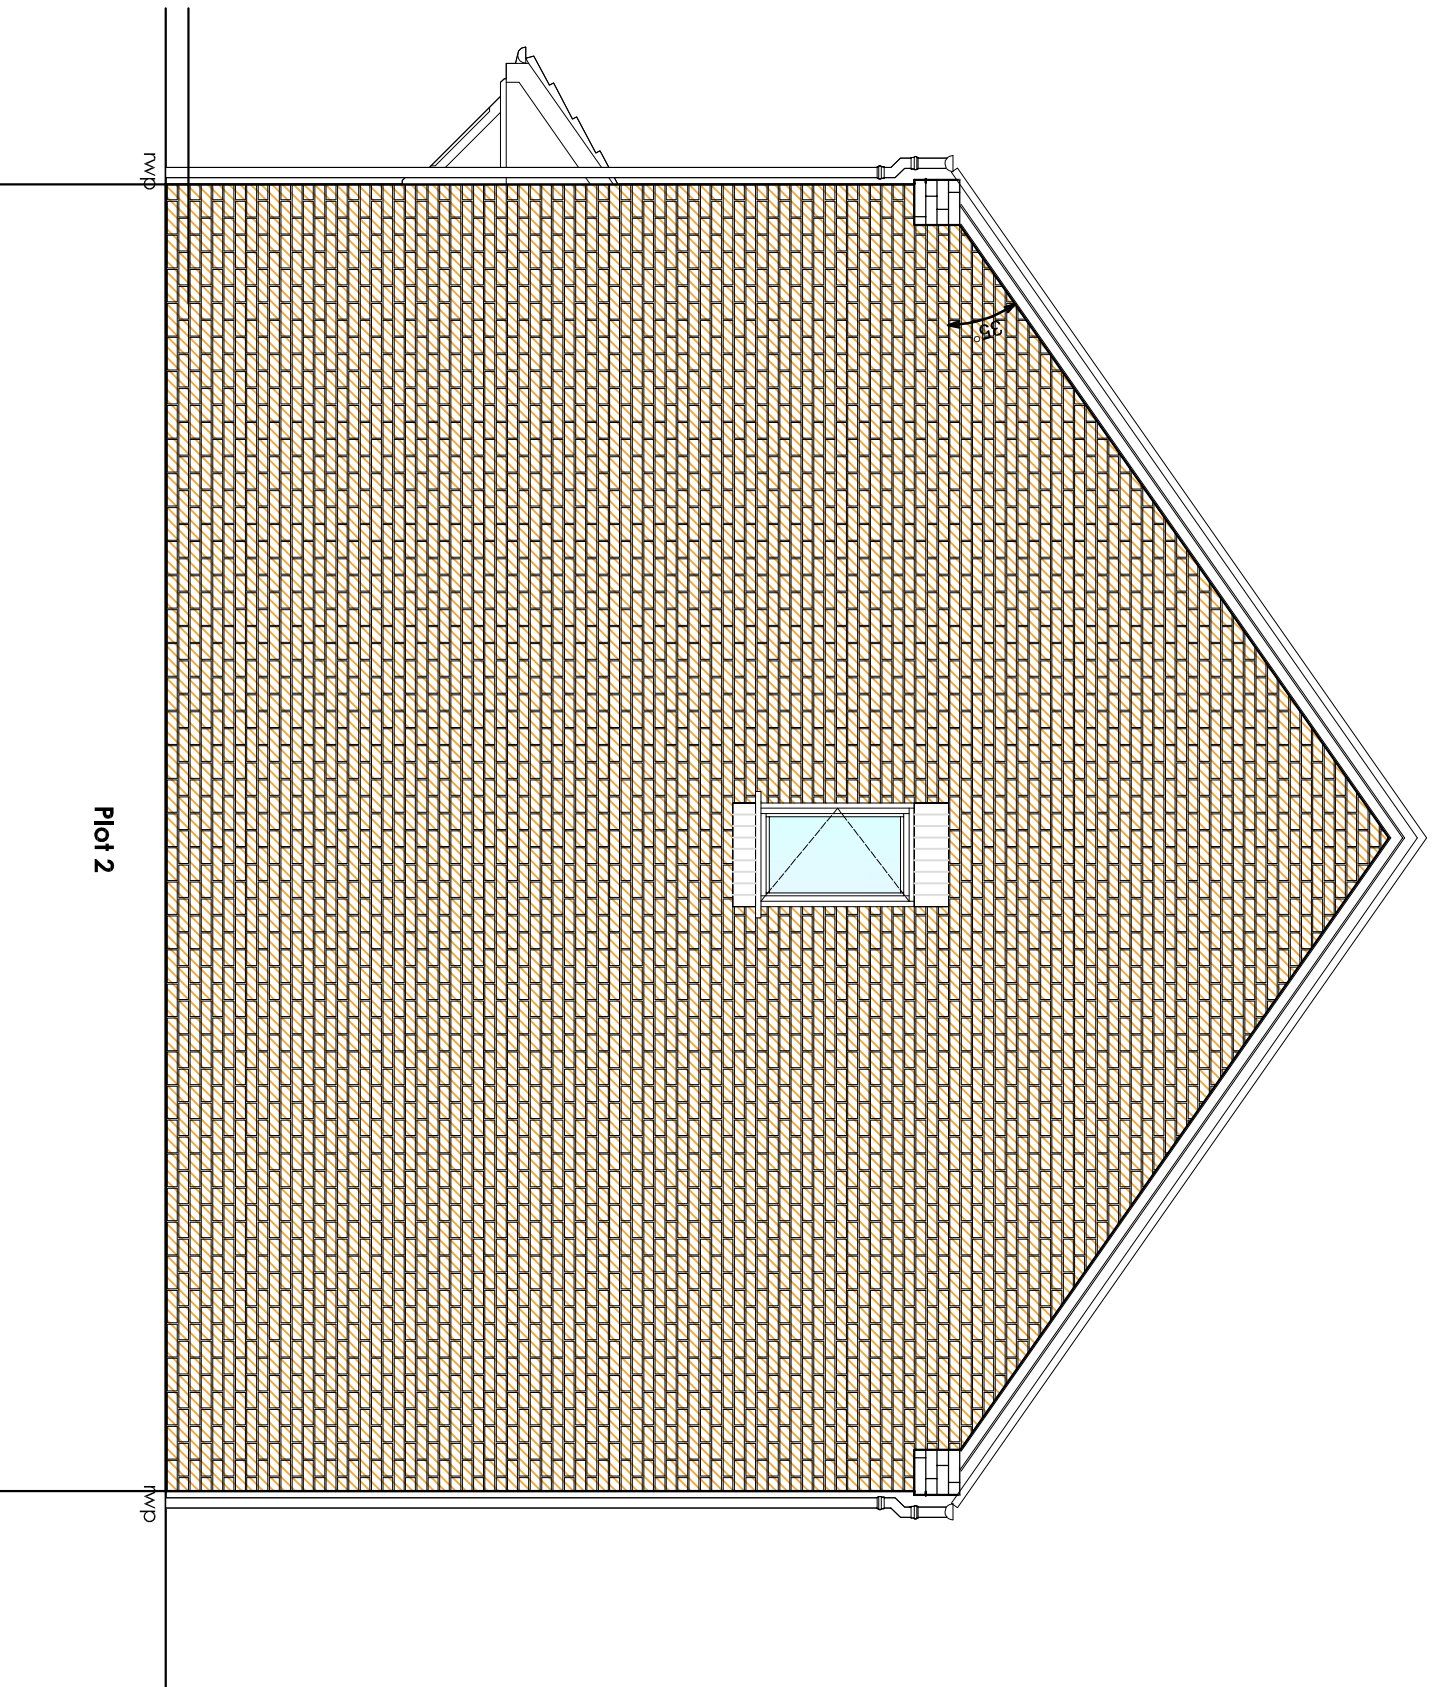


Proposed Right side Elevation



Ground floor Plan




Ground floor Plan

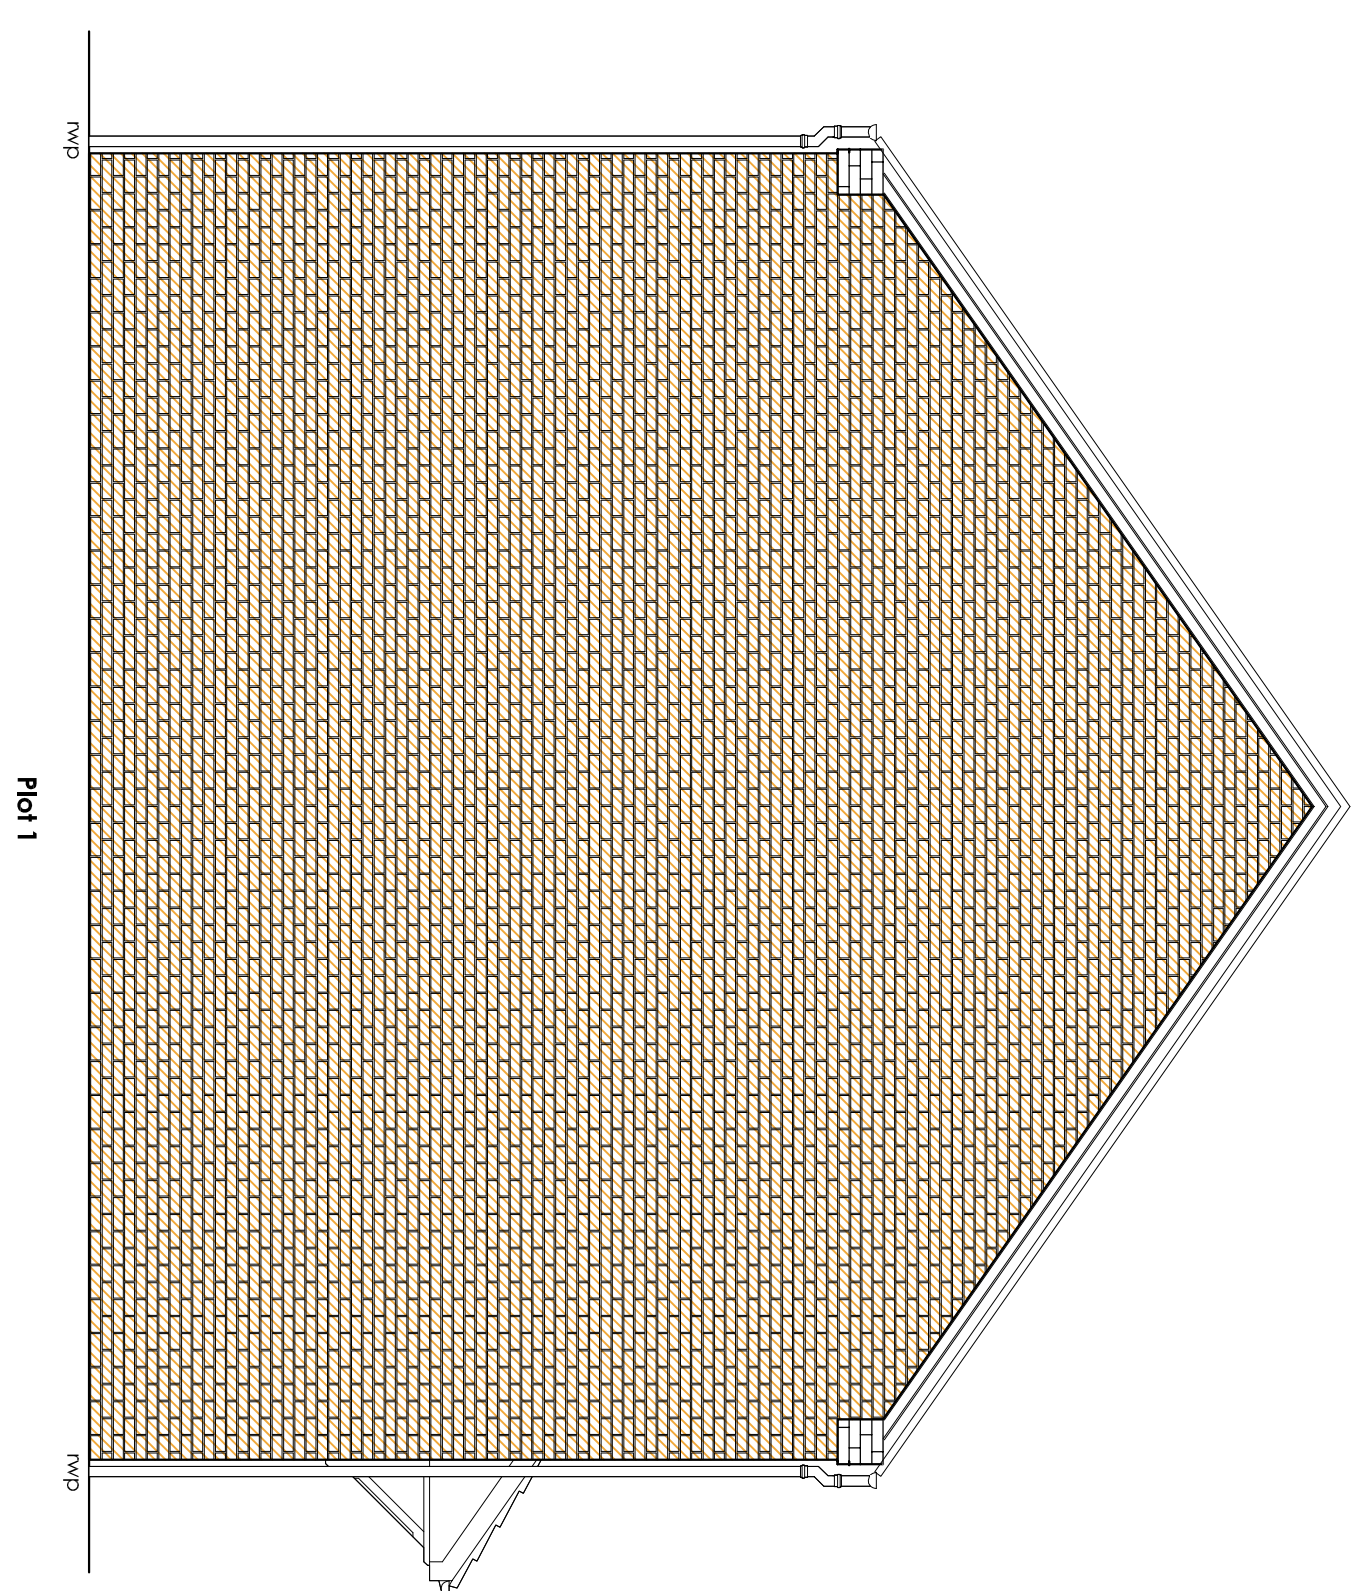

Ground floor Plan

08

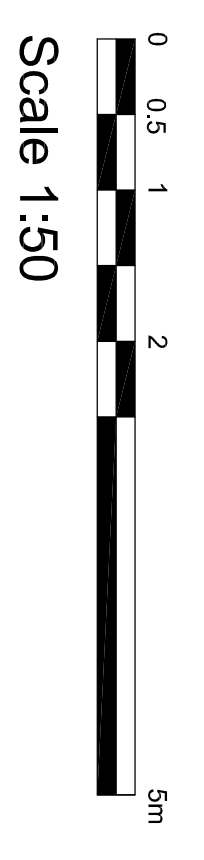

Proposed Floor Plans and Elevations

<table border="0"> <tr> <td>REV</td> <td>BY</td> <td>DATE</td> <td>DETAILS</td> </tr> <tr> <td> </td> <td> </td> <td> </td> <td> </td> </tr> </table>	REV	BY	DATE	DETAILS					<p>Drawing status</p> <p>Preliminary <input type="checkbox"/></p> <p>Sketch <input type="checkbox"/></p> <p>Planning <input type="checkbox"/></p> <p>Building Regulations <input type="checkbox"/></p>	<p>Tender <input type="checkbox"/></p> <p>Construction <input type="checkbox"/></p> <p>As Built <input type="checkbox"/></p> <p>For Approval <input type="checkbox"/></p>	<p>Notes</p>
REV	BY	DATE	DETAILS								

A.E.
VISUALS
ARCHITECTURE - PLANNING - DESIGN
Architectural Technologist

Client:	Mr Kevin Paul
Job:	53 KINGSTON DRIVE, SHIRTS WOOD, BIRMINGHAM, B36 9PP
Drawing title:	Proposed Floor Plans and Elevations
Drawing Number:	ALE 617 PL 08
Scale:	1:50 @ A1
Date:	JUN 2023
Drawn by/checked by:	A. Elide