




Existing Front Elevation

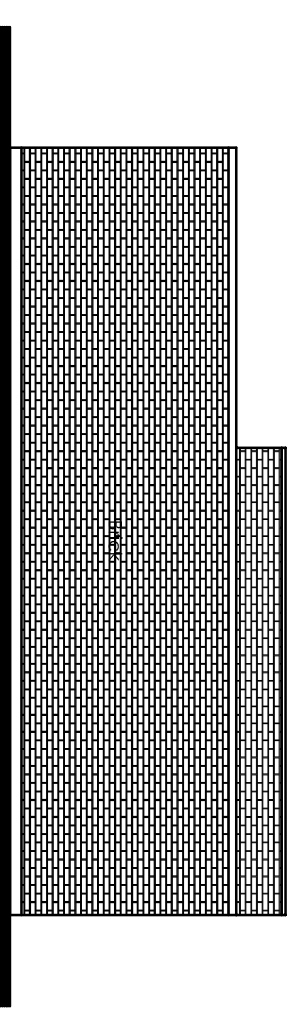


Existing Side Elevation

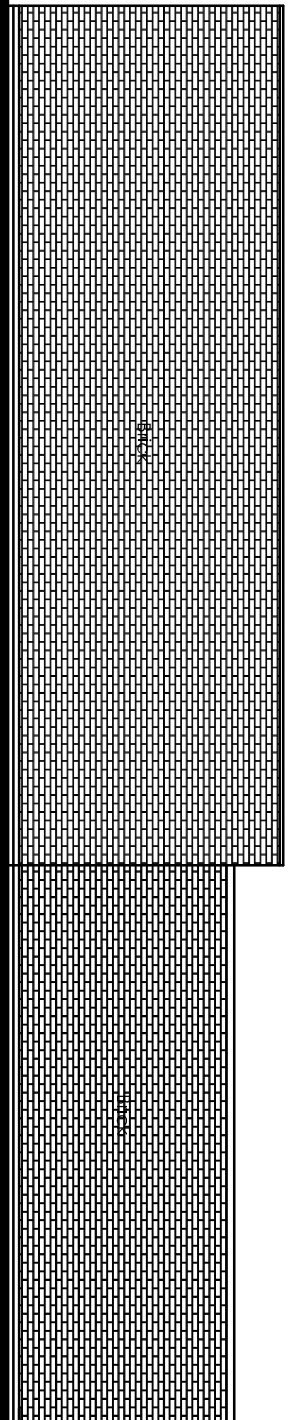

Existing Rear Elevation

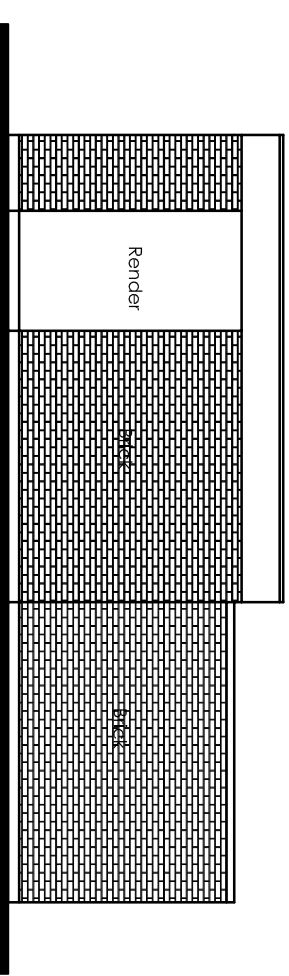


Existing Side Elevation

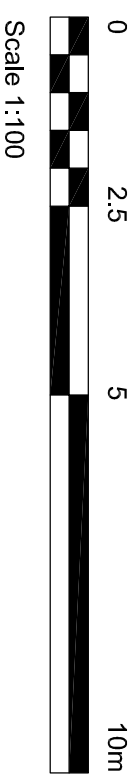


03

Existing floor plan

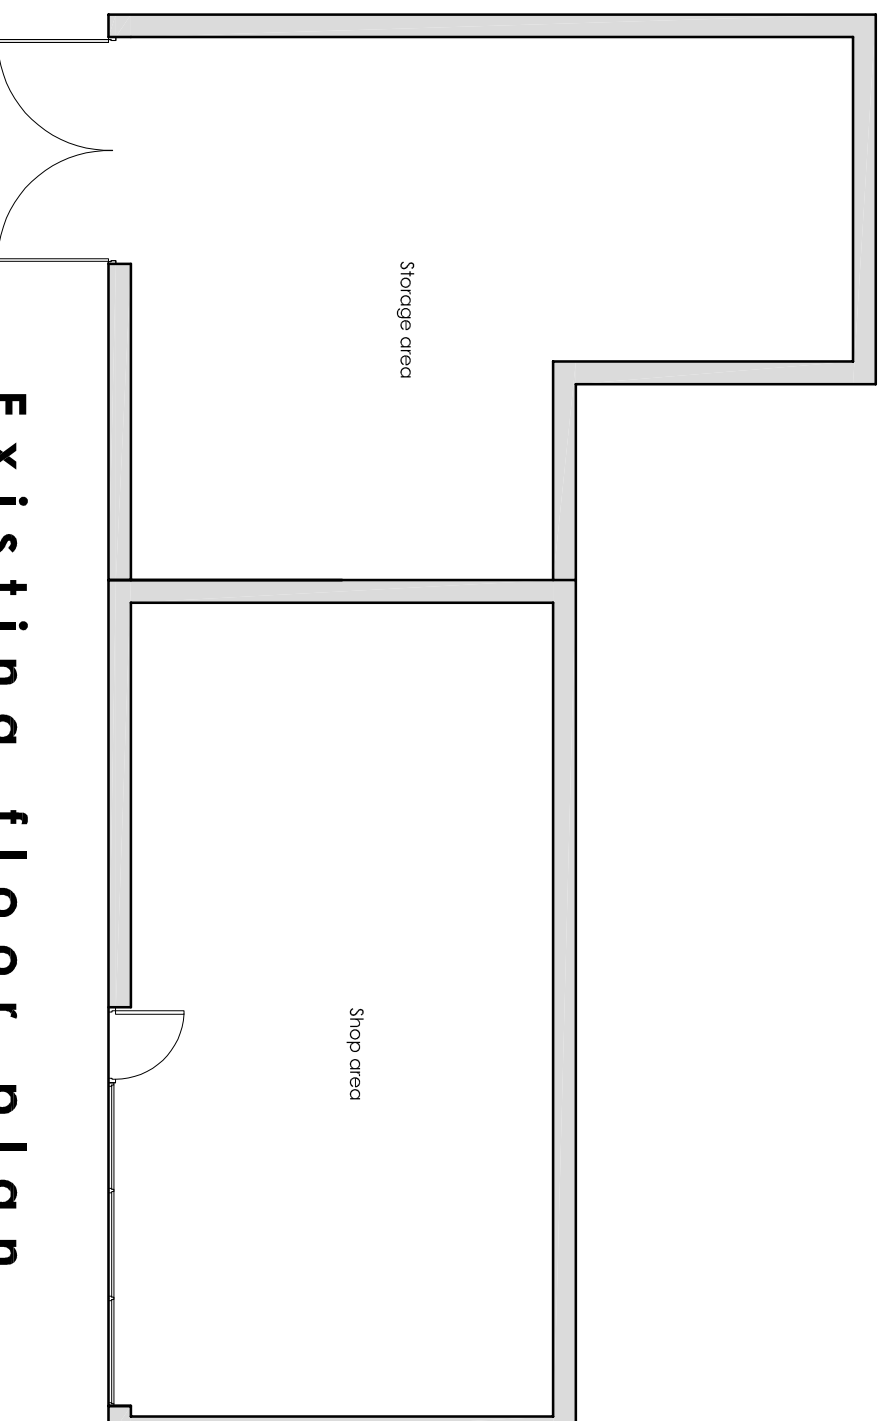

Revision	Date	Details

Notes

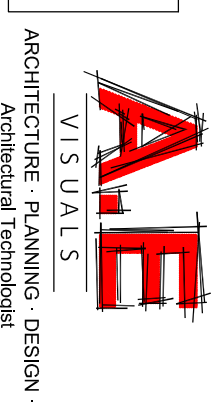

Client:	MR Kewal Patel		
Job:	53 KINGFISHER DRIVE, SMITHS WOOD, BIRMINGHAM, B38 0RP		
Drawing title:	Existing Elevations and Plan		
Drawing Number:	ALE 617	PL	Revision:
Scale:	1:100 @ A3		
Date:	JUN 2023		
Drawn by/ checked by:	A. ELLIOTT		