

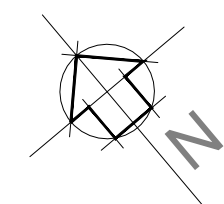


- GENERAL NOTES**
1. For the purpose of design development and construction this drawing must not be scaled and only written or calculated dimensions used.
 2. Any errors or divergences should be referred to the originator.
 3. All dimensions to be checked on site.
 4. All drawings are to be read in conjunction with the relevant consultants drawings, schedules, and specifications.

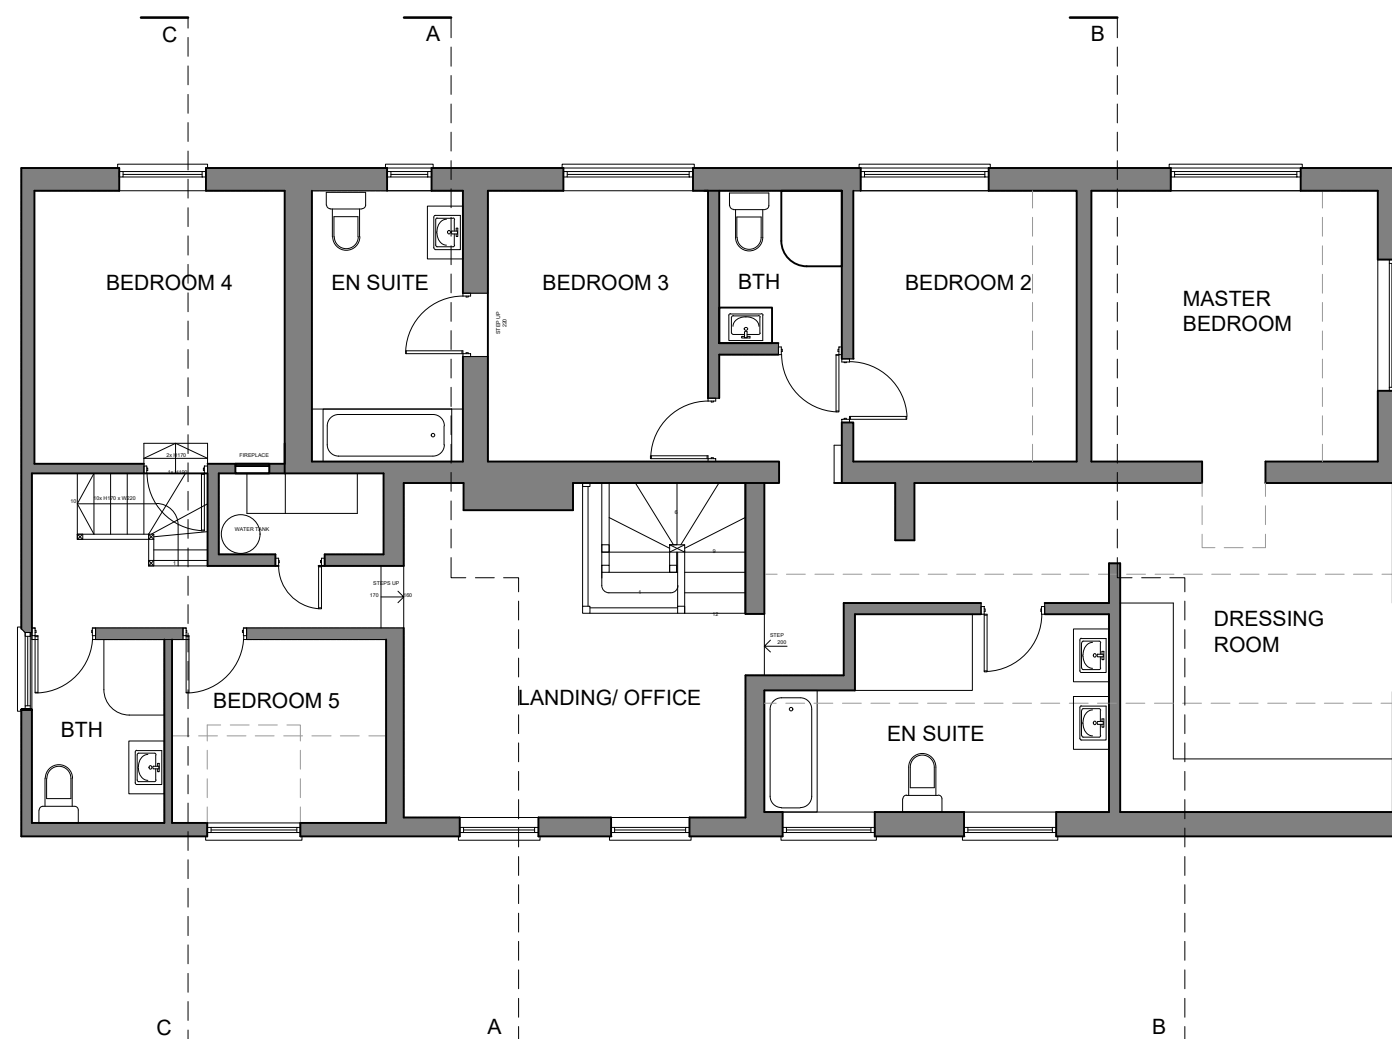

First Floor as existing in 2022
scale 1:100

 

03/02/23	CERTIFICATE OF LAWFULNESS	KHK	XX
06/06/22		KHK	XX

REV.	DATE	ISSUE DESCRIPTION	CHECKED	APPROVED

tyler parkes
Planning and Architecture.
66 Stratford Road, Shirley, Solihull B90 3LP
0121 744 5511
www.tyler-parkes.co.uk

PROJECT
HOUSE EXTENSION

CLIENT
Steve Bird

ADDRESS
Benton Lane Farm
CV7 7AY

DRAWING NAME
FIRST FLOOR PLAN

AS EXISTING

STATUS 1	SCALE var	SHEET A3
PROJECT NO. 18005	DRAWING NO. (20)M-201	REVISION -