




STREET SCAPE ELEVATION

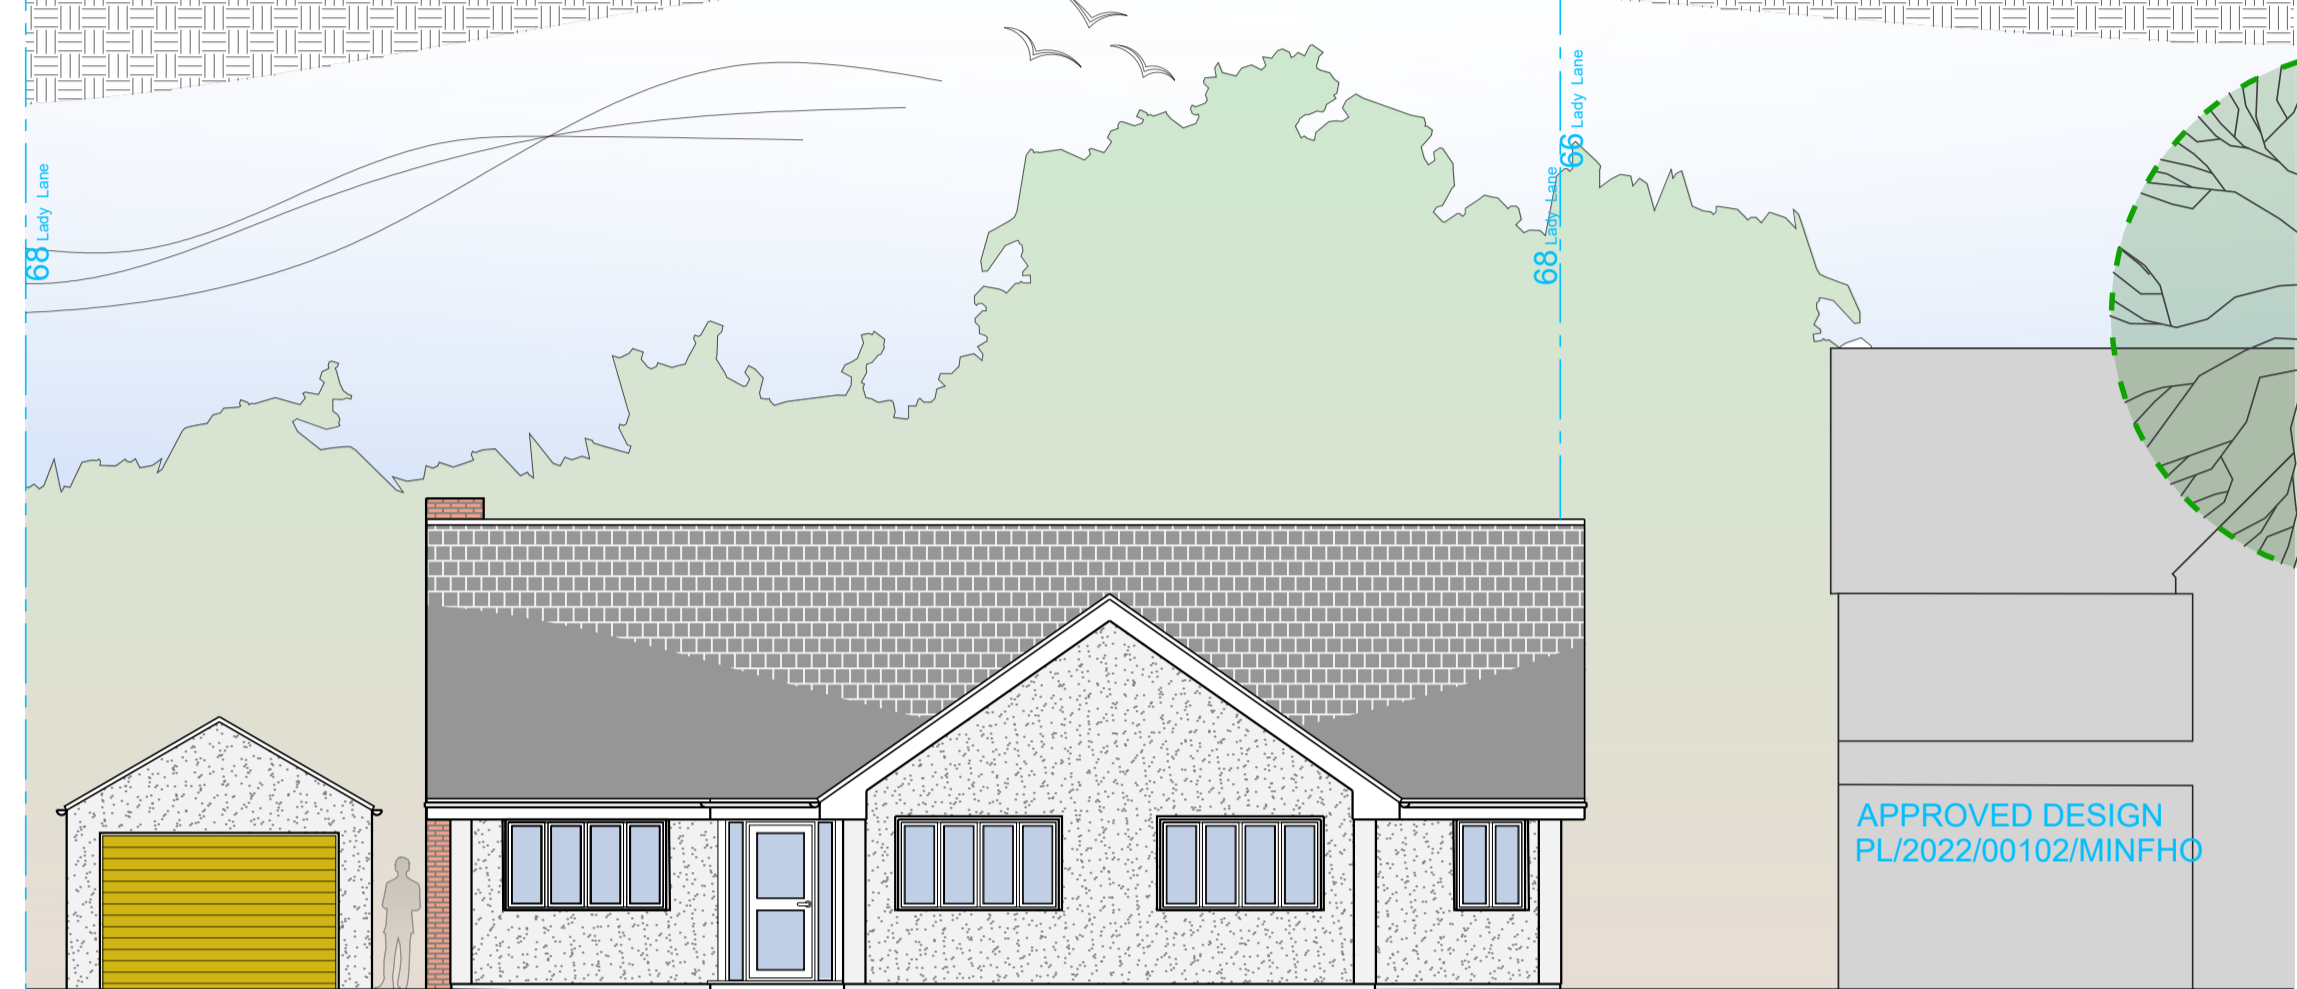


FRONT ELEVATION

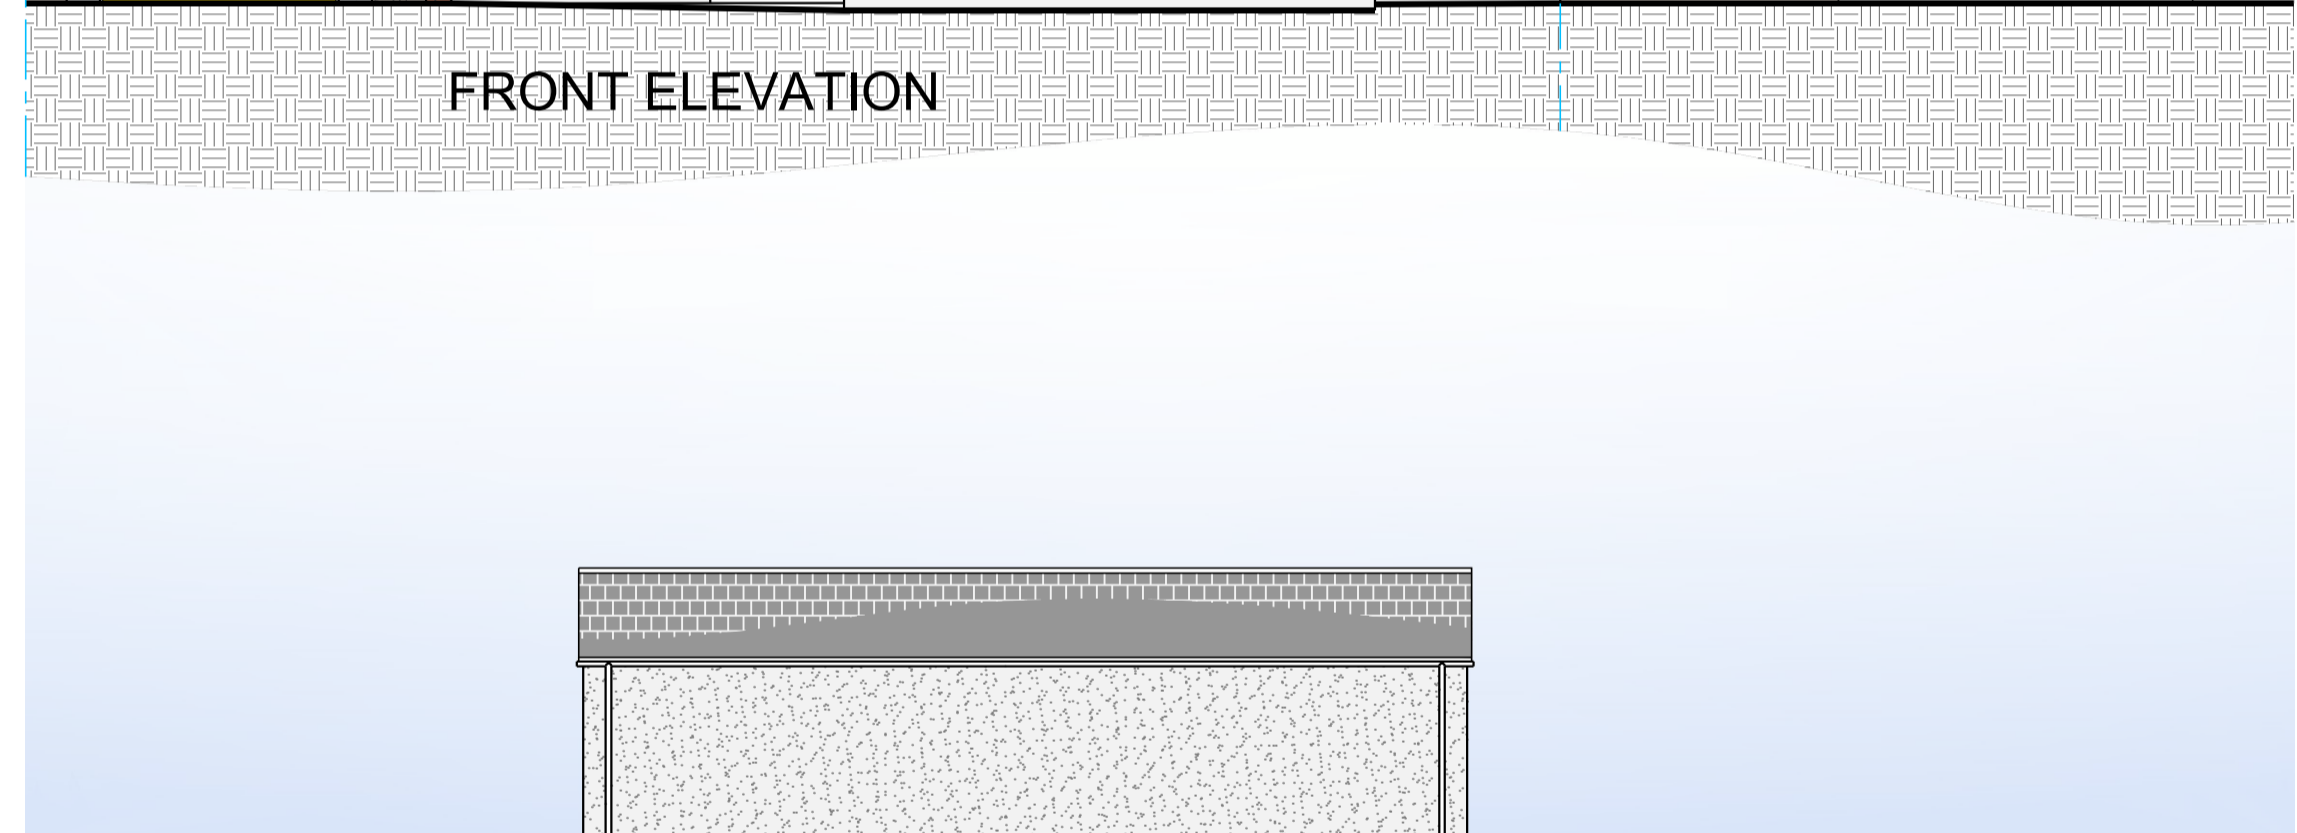

SIDE ELEVATION

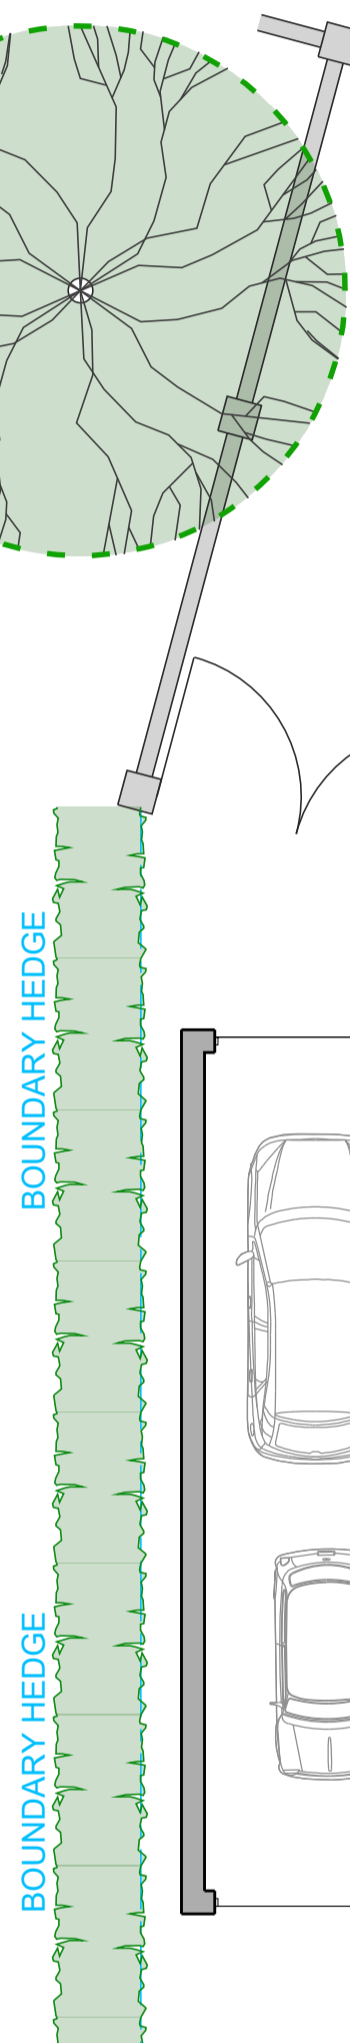

BOUNDARY HEDGE

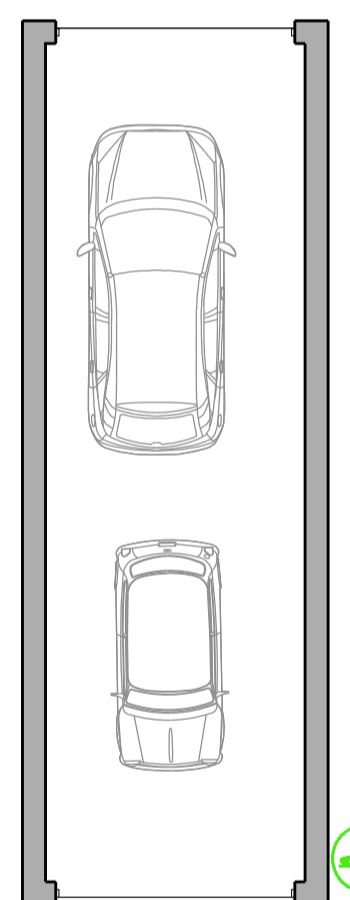


GROUND FLOOR PLAN SITE PLAN




APPROVED DESIGN
PL/2022/00102/MINFHO



SITE LOCATION PLAN AS EXISTING 1:1250

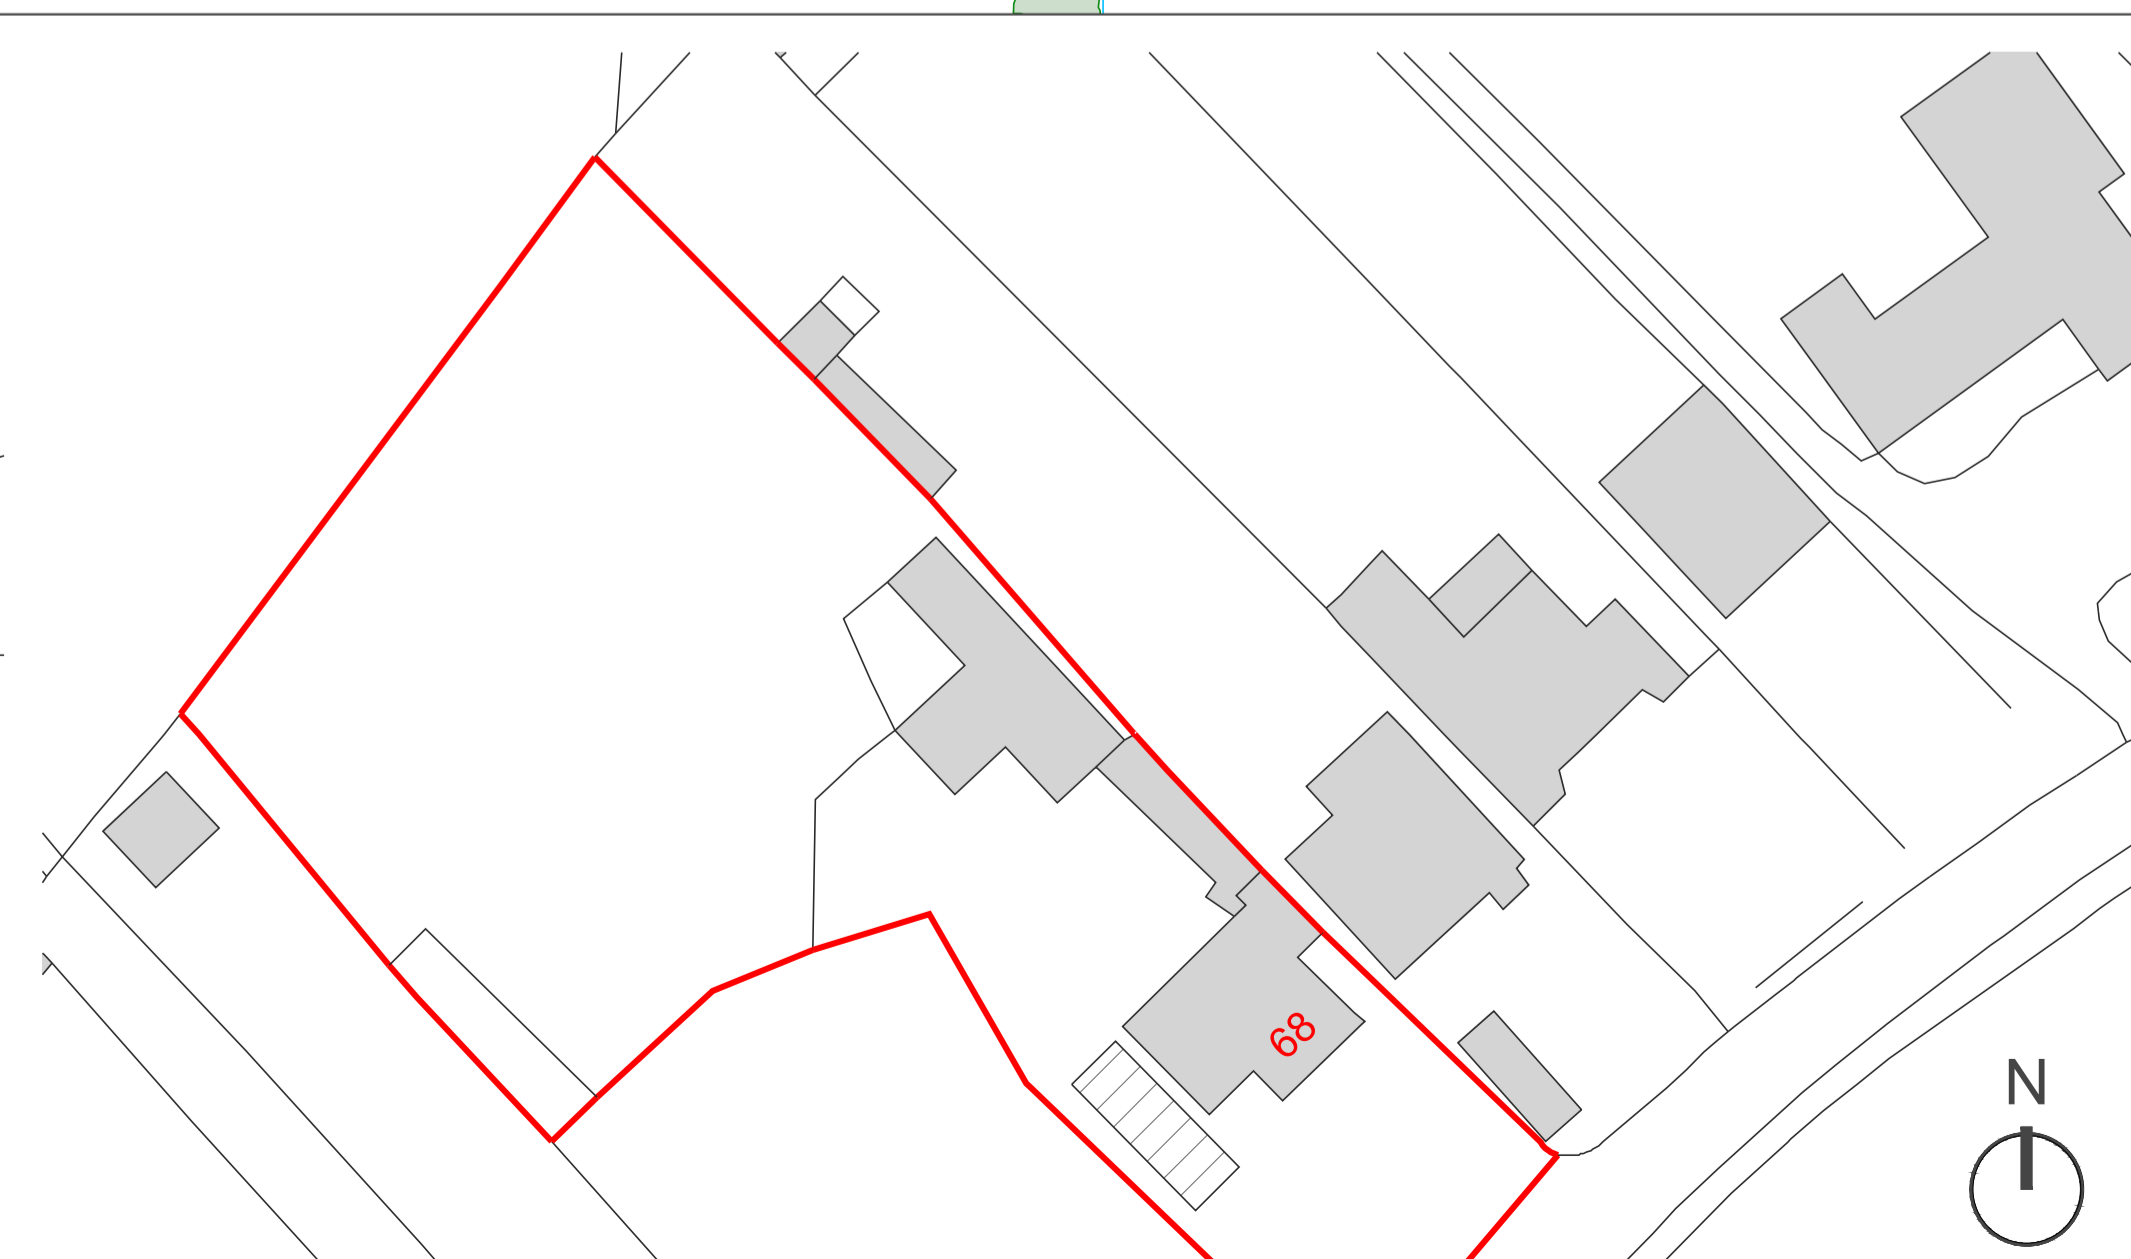

SITE BLOCK PLAN AS PROPOSED 1:500

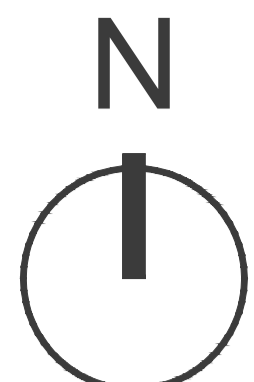


PLAN KEY

- Existing Walls
- Proposed Walls
- Walls to be Removed
- Original Property
- Electric Vehicle Charging Point
- Site Notes

LOCATION & BLOCK PLAN KEY

- Application Site
- Land in Applicant's Ownership
- Proposed Development

 

SCALE 1:1250 @ A1



SCALE 1:500 @ A1 (1:1000 @ A3)



SCALE 1:100 @ A1 (1:200 @ A3)

NOTE

DISCLAIMER
This drawing was prepared for the Client, Project & Site stated above and for the purposes set out in the Project Particulars.

Lapworth Architects Ltd accepts no responsibility whatsoever should the drawing be used by any other person, on any other site or for any other purpose than those stated. This drawing is to be read in conjunction with all relevant drawings and specifications.

All works must conform to NBS Specifications, manufacturers recommendations, British Standards, Codes of Practice, Local Authority regulations and to the satisfaction of the owners and Lapworth Architects. Please note that if drawings conflict with any of these documents/bodies, contractor is to advise Lapworth Architects.

All measurements are to be checked on site and any discrepancies reported to Lapworth Architects Ltd.

COPYRIGHT

Confidential copyright Lapworth Architects under berne & universal copyright convention. Information contained within this drawing is the sole copyright of Lapworth Architects and is not to be reproduced without their express permission. This document must not be copied without written permission and the contents must not be imparted to a third party nor be used for any unauthorised purpose.

| Revision | Date | Notes |
|----------|------------|-------------|
| - | 06.06.2023 | First Issue |

Project Name

Fernside, 68 Lady Lane, Solihull, B90 1RJ

Drawing Title

Prior Approval for New Garage

LAPWORTH ARCHITECTS
Lapworth Architects Ltd
4 Edward Street, Birmingham, B1 2RX
Tel - 0121 455 0032

| | | |
|------------|----------------|----------|
| Scale | Date | Drawn By |
| 1:100 @ A1 | MAY 2023 | JEB |
| Job Number | Drawing Number | Revision |
| 2965 | PD03 | - |