




RevNo	Revision note	Date	Signature	Checked




LOCATION PLAN SCALE 1:1250

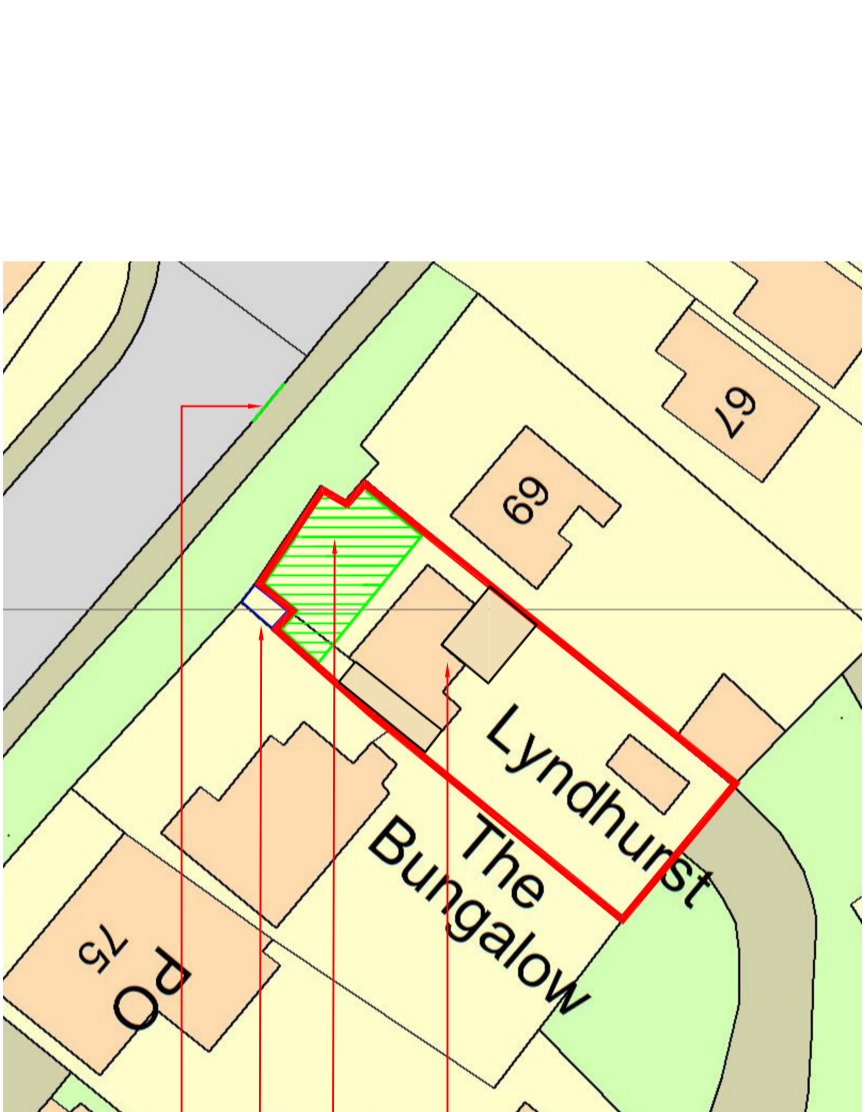

SITE PLAN SCALE 1:500

- APPLICATION SITE
- PROPOSED PARKING
- SHARED ACCESS
- PROPOSED DROPPED KERB 3300mm

 <p>Consultant AMA UK CONSULTANCY LTD Civil/Structural and planning Consultants 1 Ensign Business Centre, Westwood Way, Westwood Business Park, Coventry, CV4 8JA Tel: 02476 982010, Mob: 07852125530 info@ama-consultancy.com</p>			
<p>Address 71 MAIN ROAD MERIDEN COVENTRY CV7 7LP</p>			
<p>Title LOCATION PLANS</p>			
Drawn	Checked	Approved	
RM	AN	AN	
<p>Dwg No. AMA 826-001</p>			
Scale	Date	Revision	
As Noted	29.06.23	-	