


RevNo	Revision note	Date	Signature	Checked

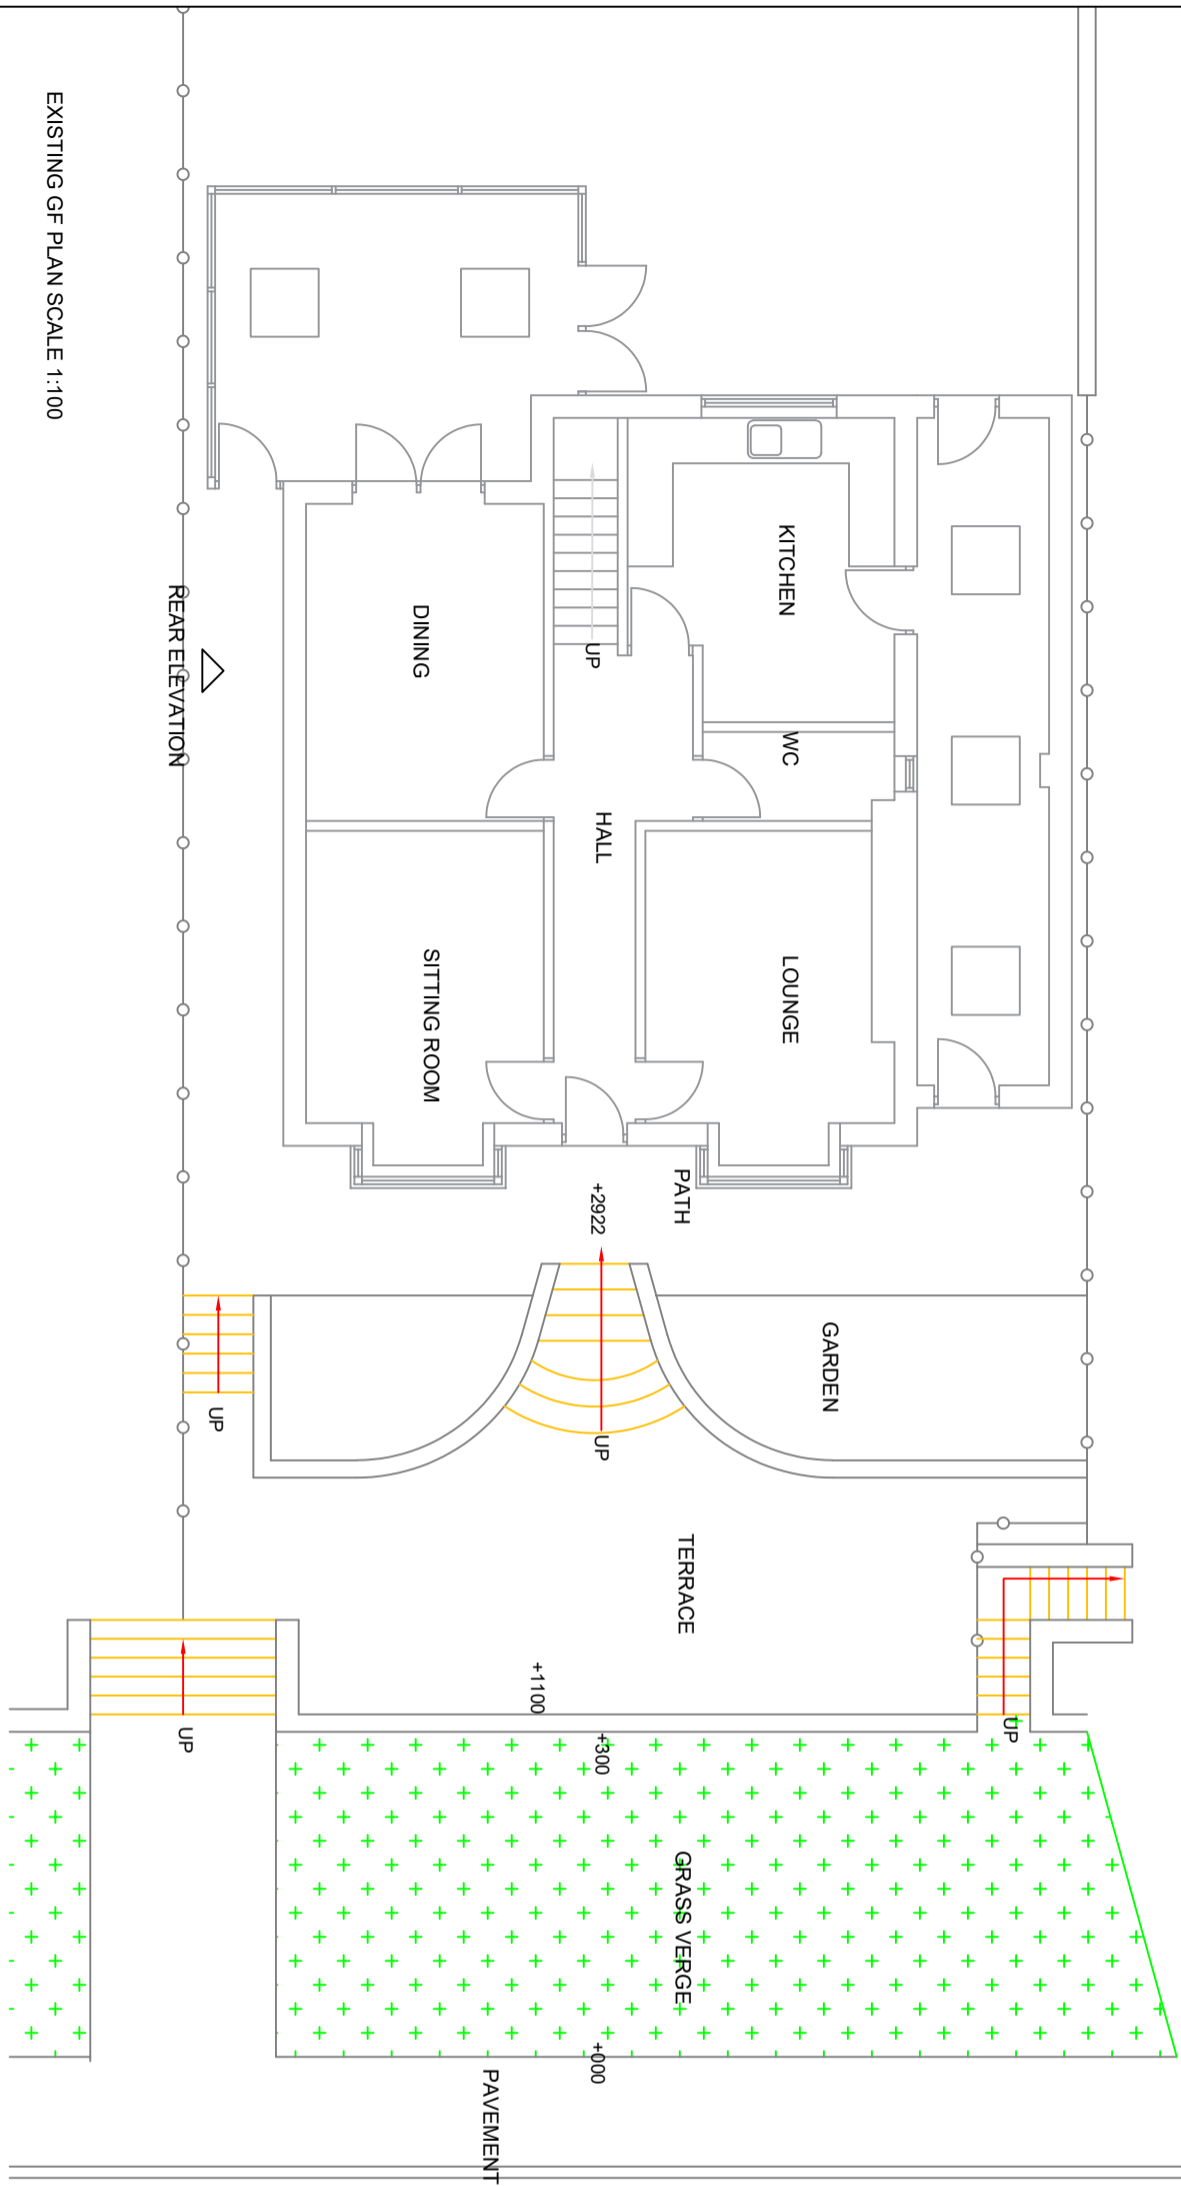

EXISTING GF PLAN SCALE 1:100

**Consultant**



AMA UK CONSULTANCY LTD  
 Civil/Structural and planning Consultants  
 1 Ensign Business Centre, Westwood Way,  
 Westwood Business Park, Coventry, CV4 8JA  
 Tel: 02476 982010, Mob: 07852125530  
 info@ama-consultancy.com


**Address**  
 71 MAIN ROAD  
 MERIDEN  
 COVENTRY  
 CV7 7LP

**Title**  
 PLAN AS EXISTING


<b>Drawn</b>	<b>Checked</b>	<b>Approved</b>
RM	AN	AN

**Dwg No.**  
 AMA 826-002


<b>Scale</b>	<b>Date</b>	<b>Revision</b>
1:100	29.06.23	-

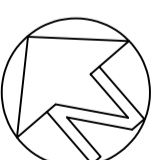


RevNo	Revision note	Date	Signature	Checked

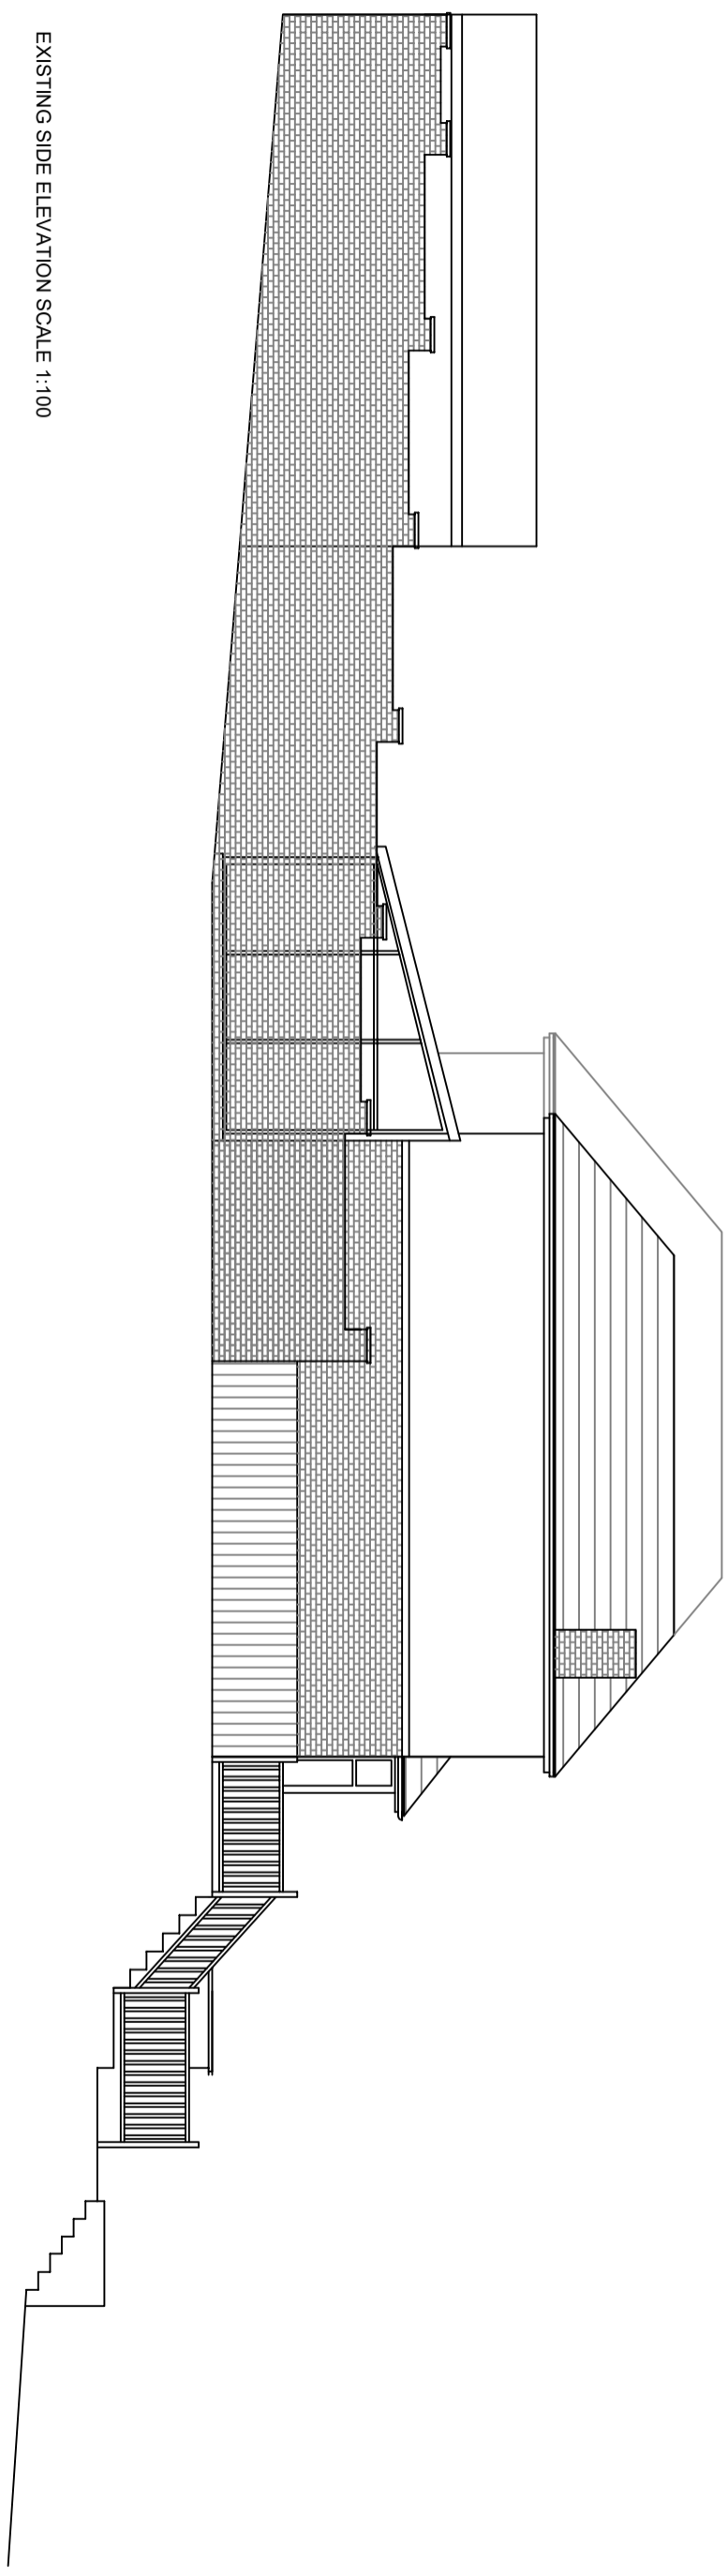

EXISTING SIDE ELEVATION SCALE 1:100

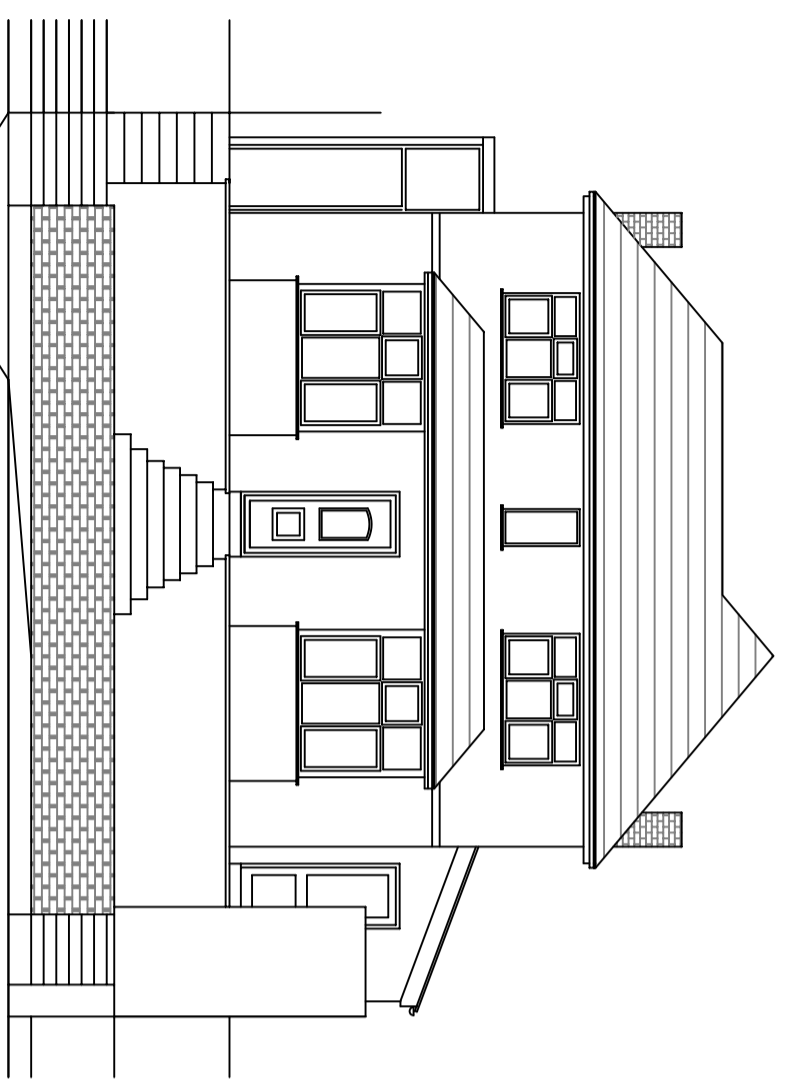


EXISTING FRONT ELEVATION SCALE 1:100

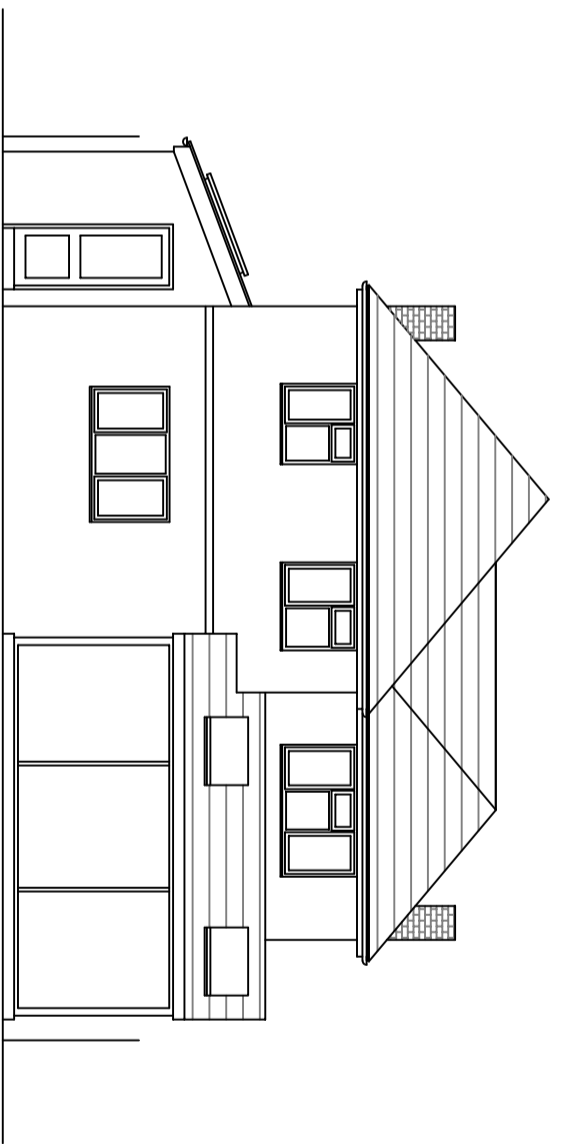

EXISTING REAR ELEVATION SCALE 1:100

**Consultant**



AMA UK CONSULTANCY LTD  
Civil/Structural and planning Consultants  
1 Ensign Business Centre, Westwood Way,  
Westwood Business Park, Coventry, CV4 8JA  
Tel: 02476 982010, Mob: 07852125530  
info@ama-consultancy.com

**Address**  
71 MAIN ROAD  
MERIDEN  
COVENTRY  
CV7 7LP


**Title**  
ELEVATIONS AS EXISTING

Drawn RM	Checked AN	Approved AN
-------------	---------------	----------------

Dwg No. AMA 826-003

Scale 1:100	Date 29.06.23	Revision -
----------------	------------------	---------------

RevNo	Revision note	Date	Signature	Checked

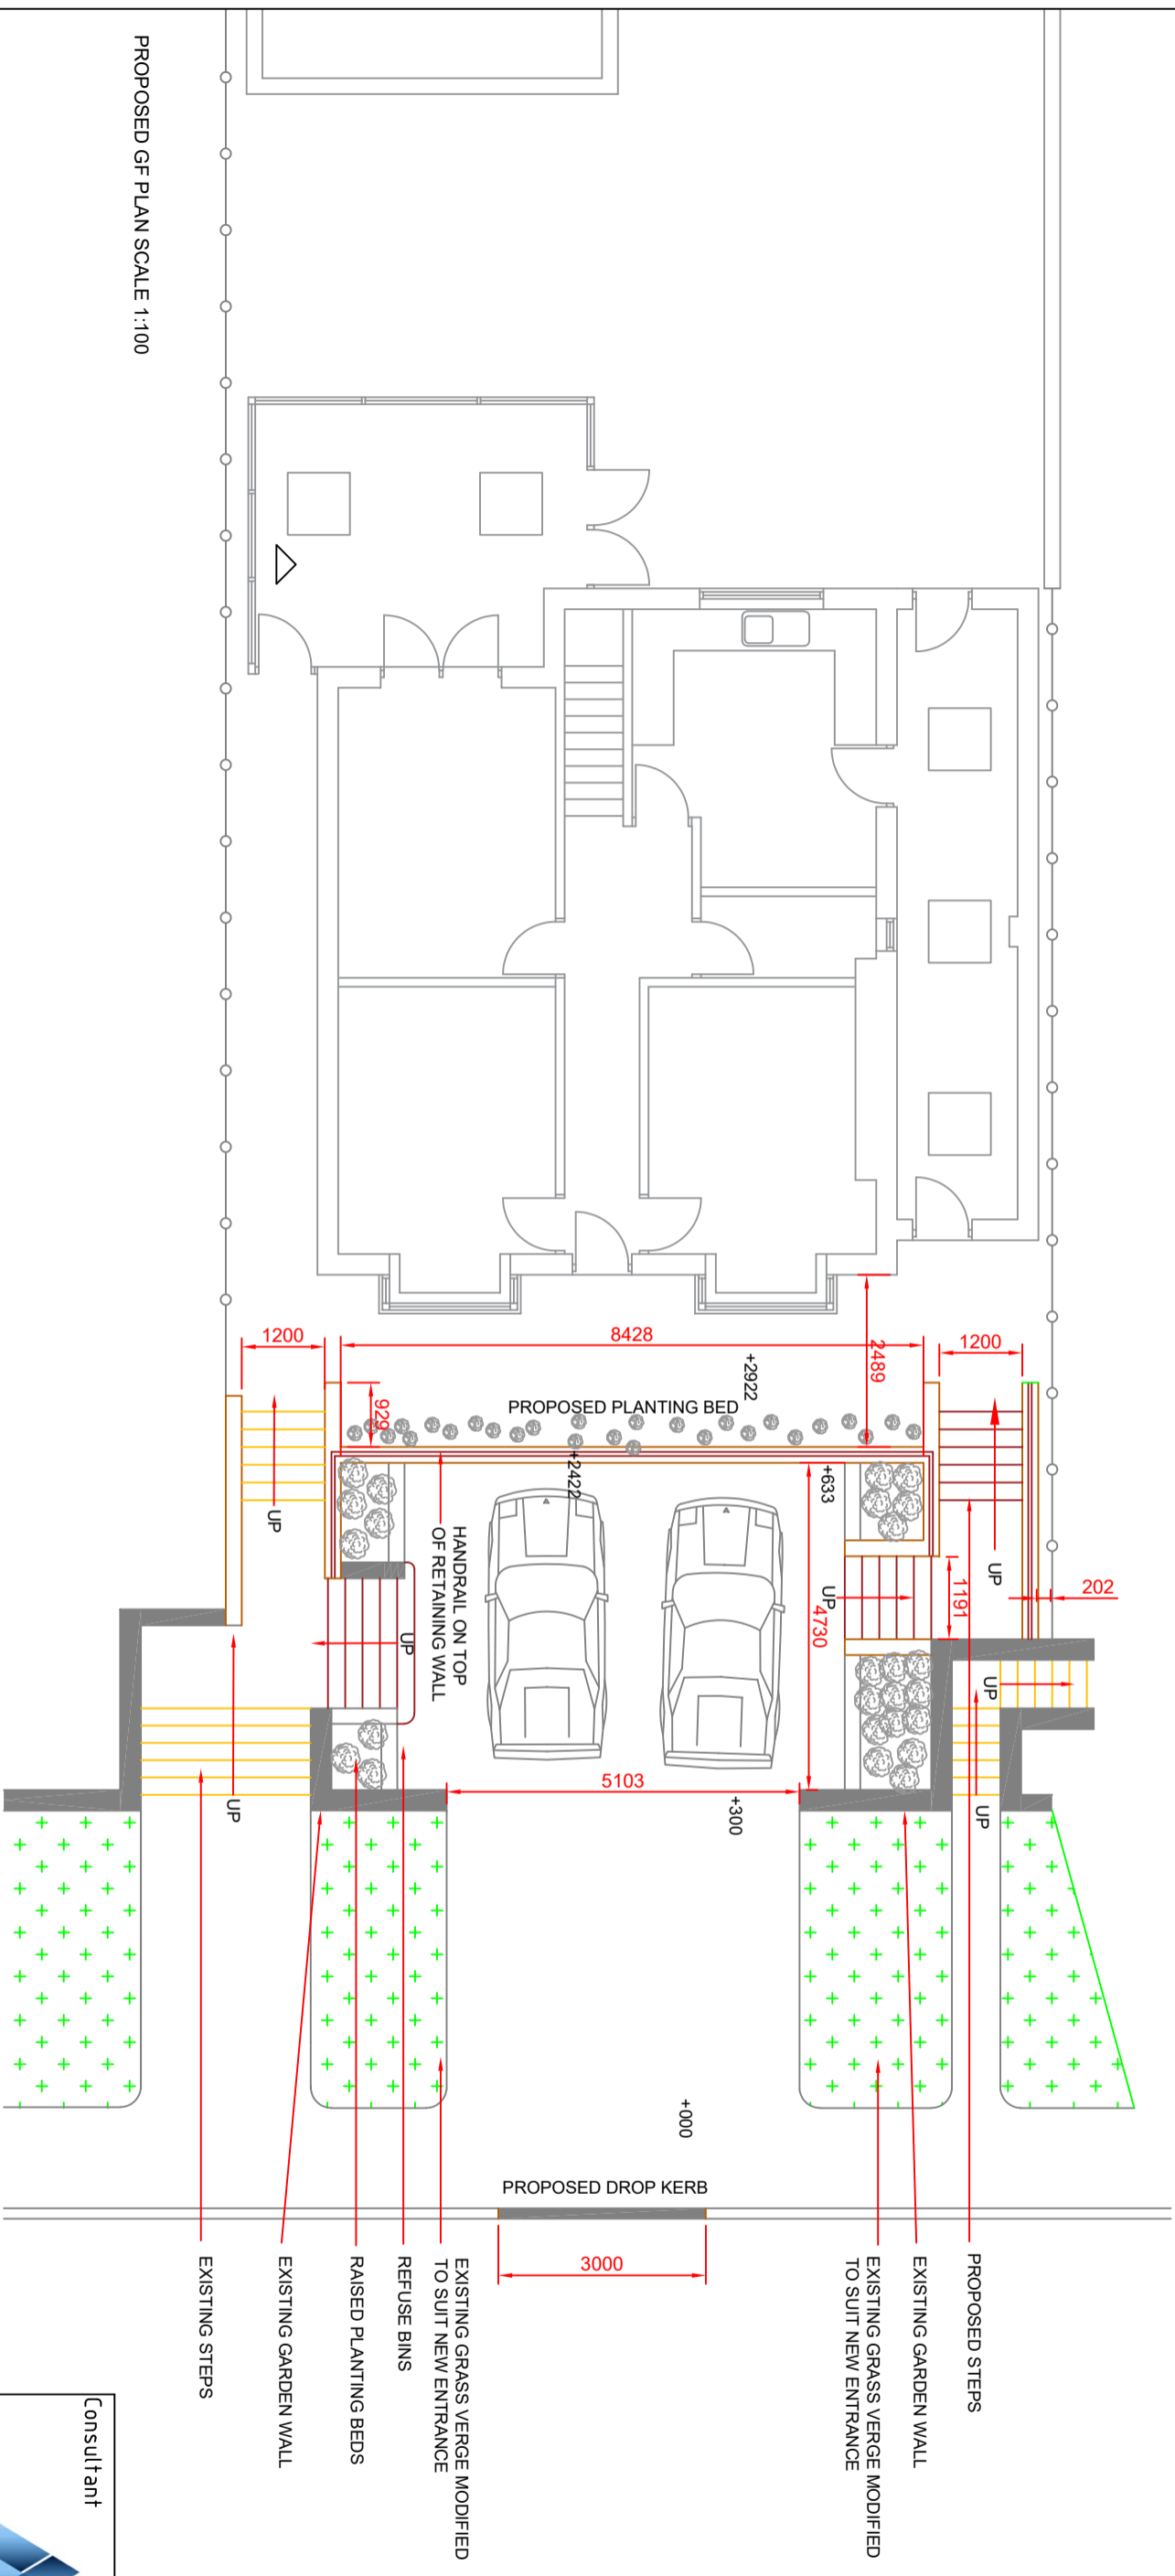

PROPOSED GF PLAN SCALE 1:100

**Consultant**



AMA UK CONSULTANCY LTD  
Civil/Structural and planning Consultants  
1 Ensign Business Centre, Westwood Way,  
Westwood Business Park, Coventry, CV4 8JA  
Tel: 02476 982010, Mob: 07852125530  
info@ama-consultancy.com

**Address**  
71 MAIN ROAD  
MERIDEN  
COVENTRY  
CV7 7LP

**Title**  
PLAN AS PROPOSED



**Drawn** RM  
**Checked** AN  
**Approved** AN

**Dwg No.**  
AMA 826-004

**Scale** 1:100  
**Date** 29.06.23  
**Revision**



RevNo	Revision note	Date	Signature	Checked

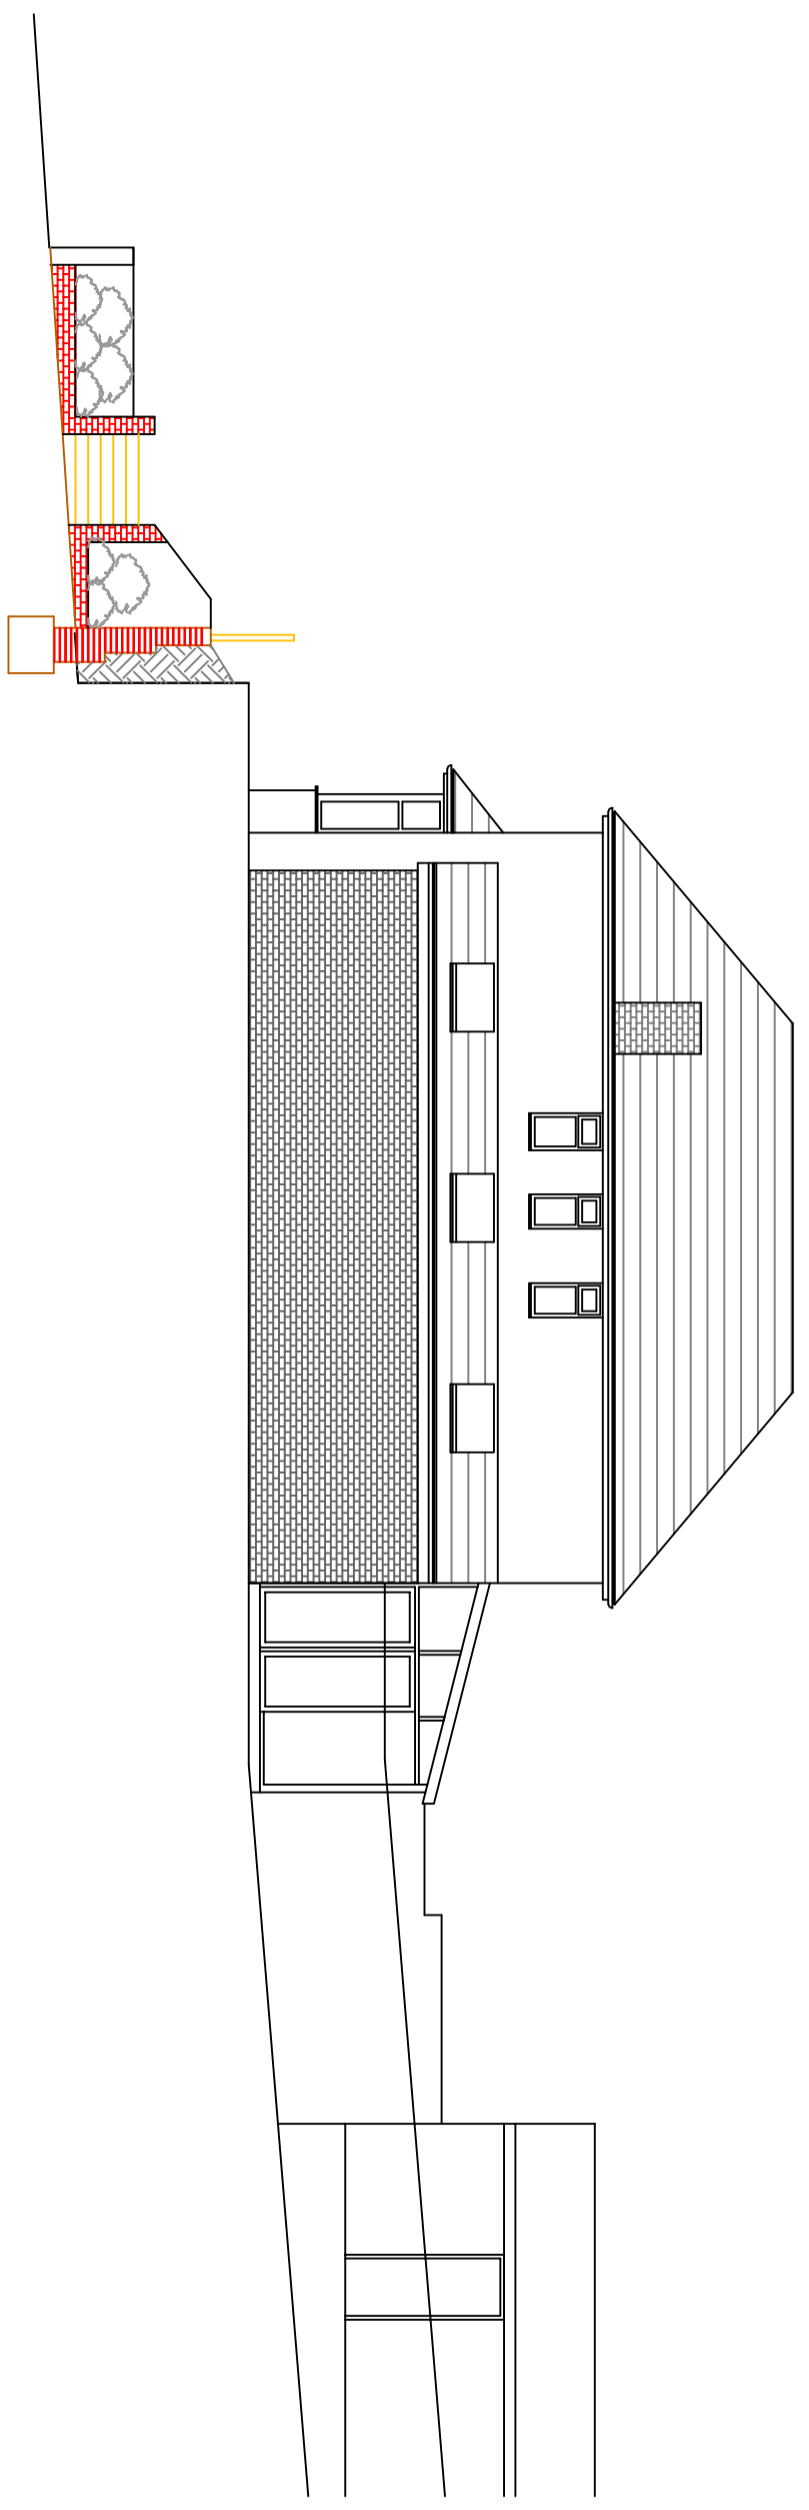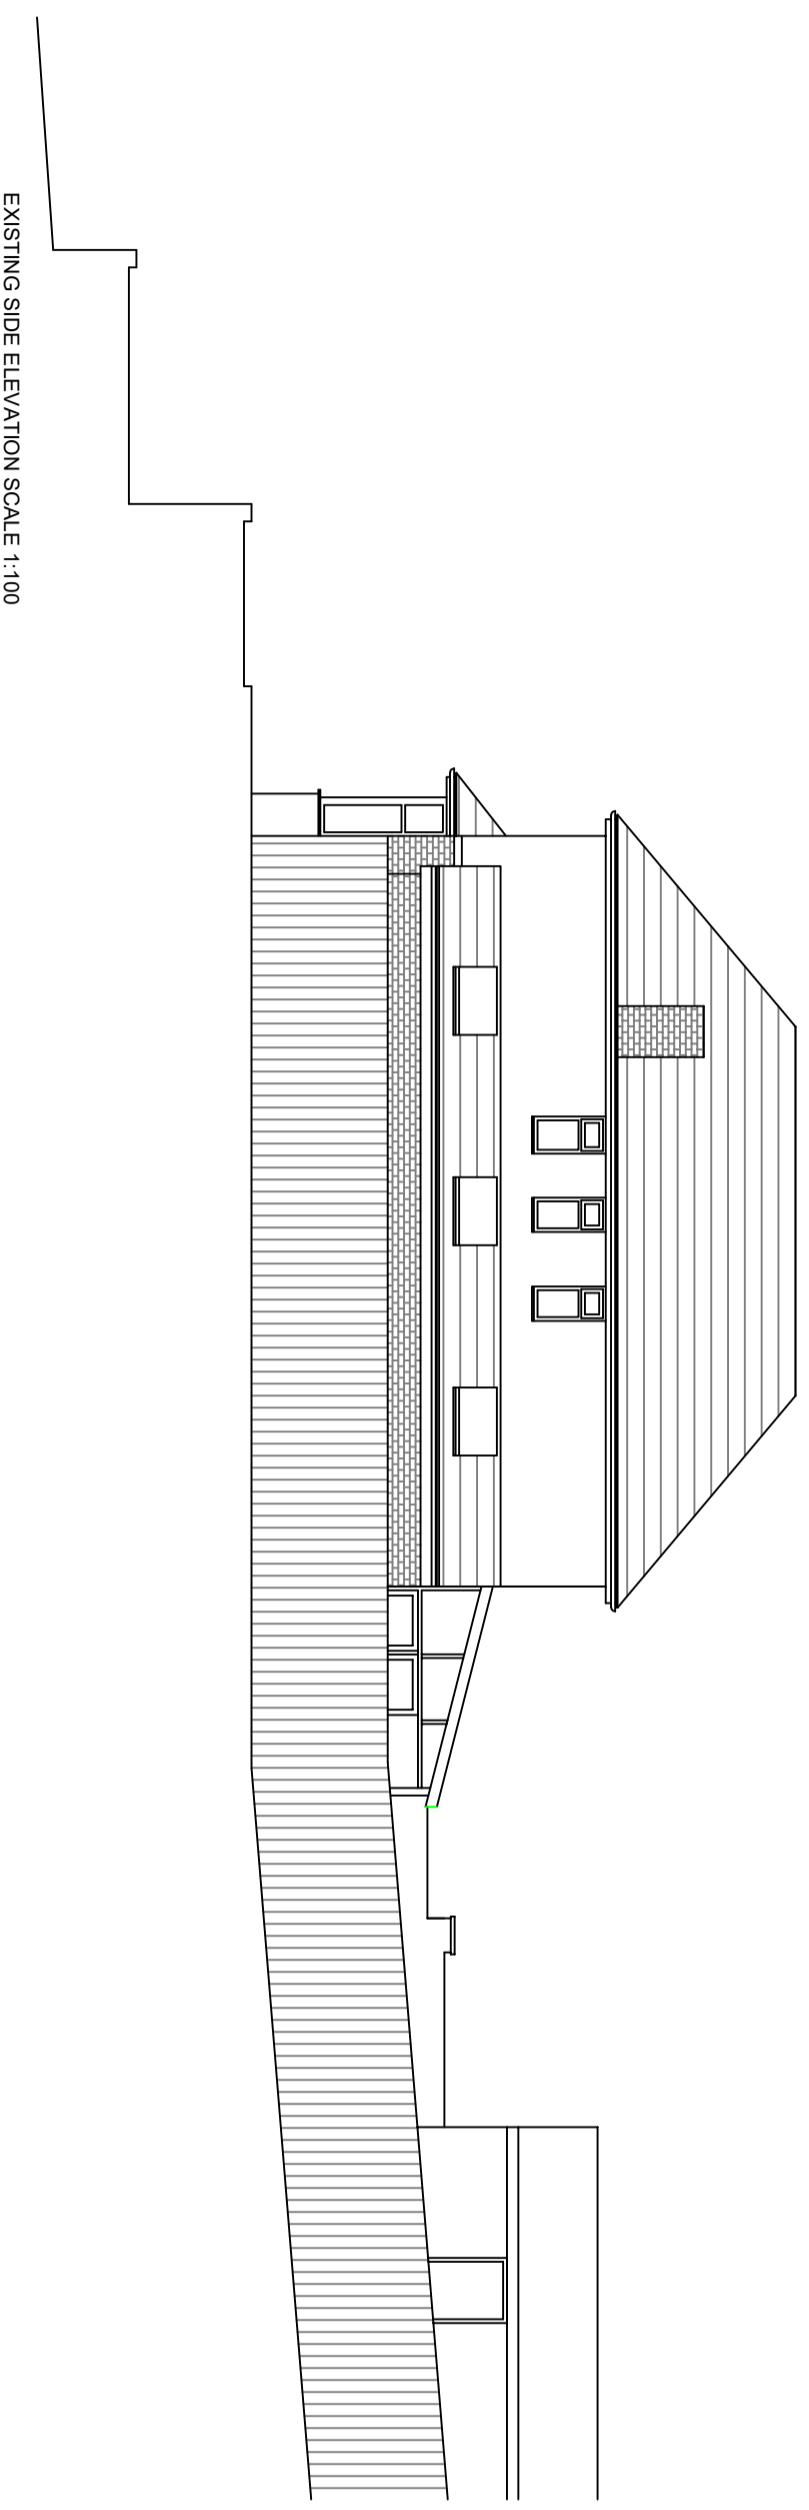

Consultant



AMA UK CONSULTANCY LTD  
 Civil/Structural and planning Consultants  
 1 Ernsign Business Centre, Westwood Way,  
 Westwood Business Park, Coventry, CV4 8JA  
 Tel: 02476 982010, Mob: 07852125530  
 info@ama-consultancy.com

**Address**  
 71 MAIN ROAD  
 MERIDEN  
 COVENTRY  
 CV7 7LP




**Title**  
 SIDE ELAVATION AS EXISTING  
 AND PROPOSED

Drawn	Checked	Approved
RM	AN	AN

**Dwg No.**  
 AMA 826-005

Scale	Date	Revision
1:100	29.06.23	-

RevNo	Revision note	Date	Signature	Checked

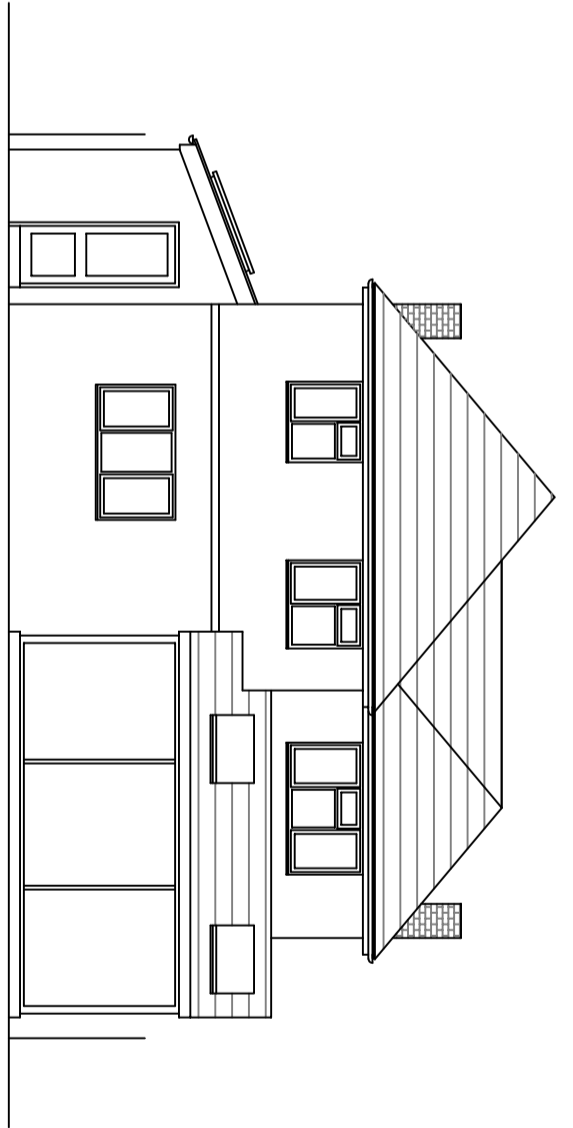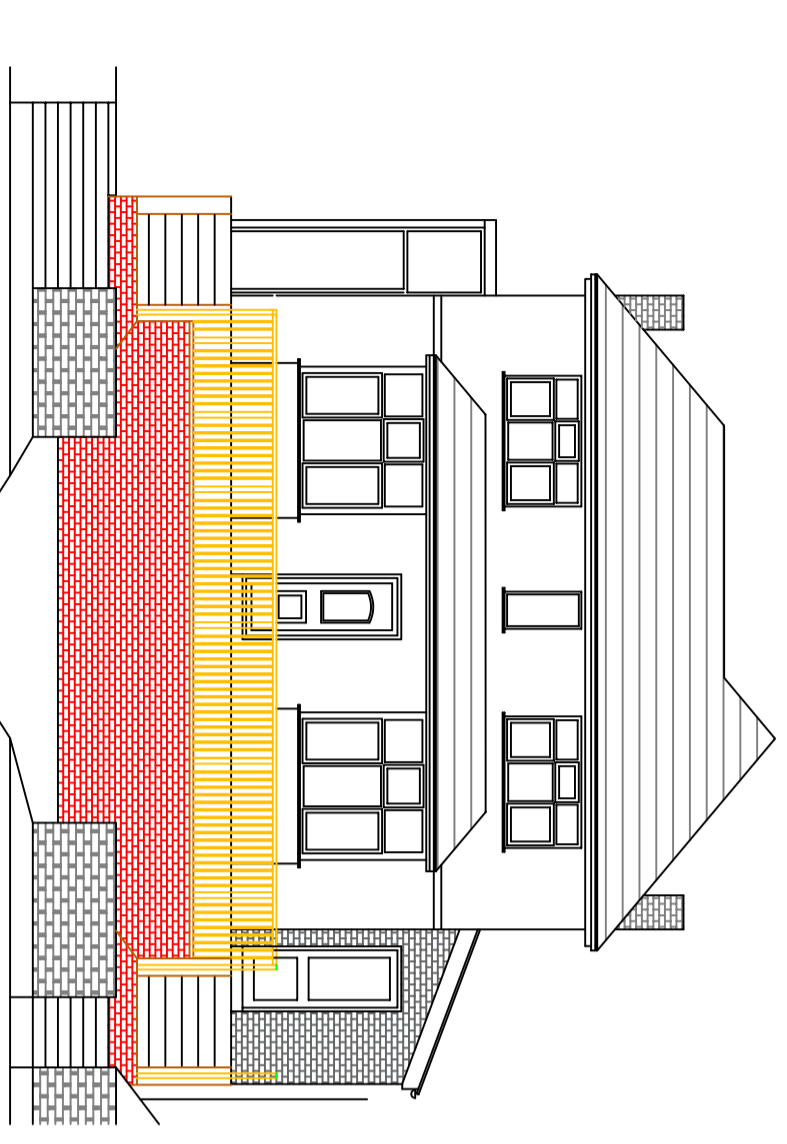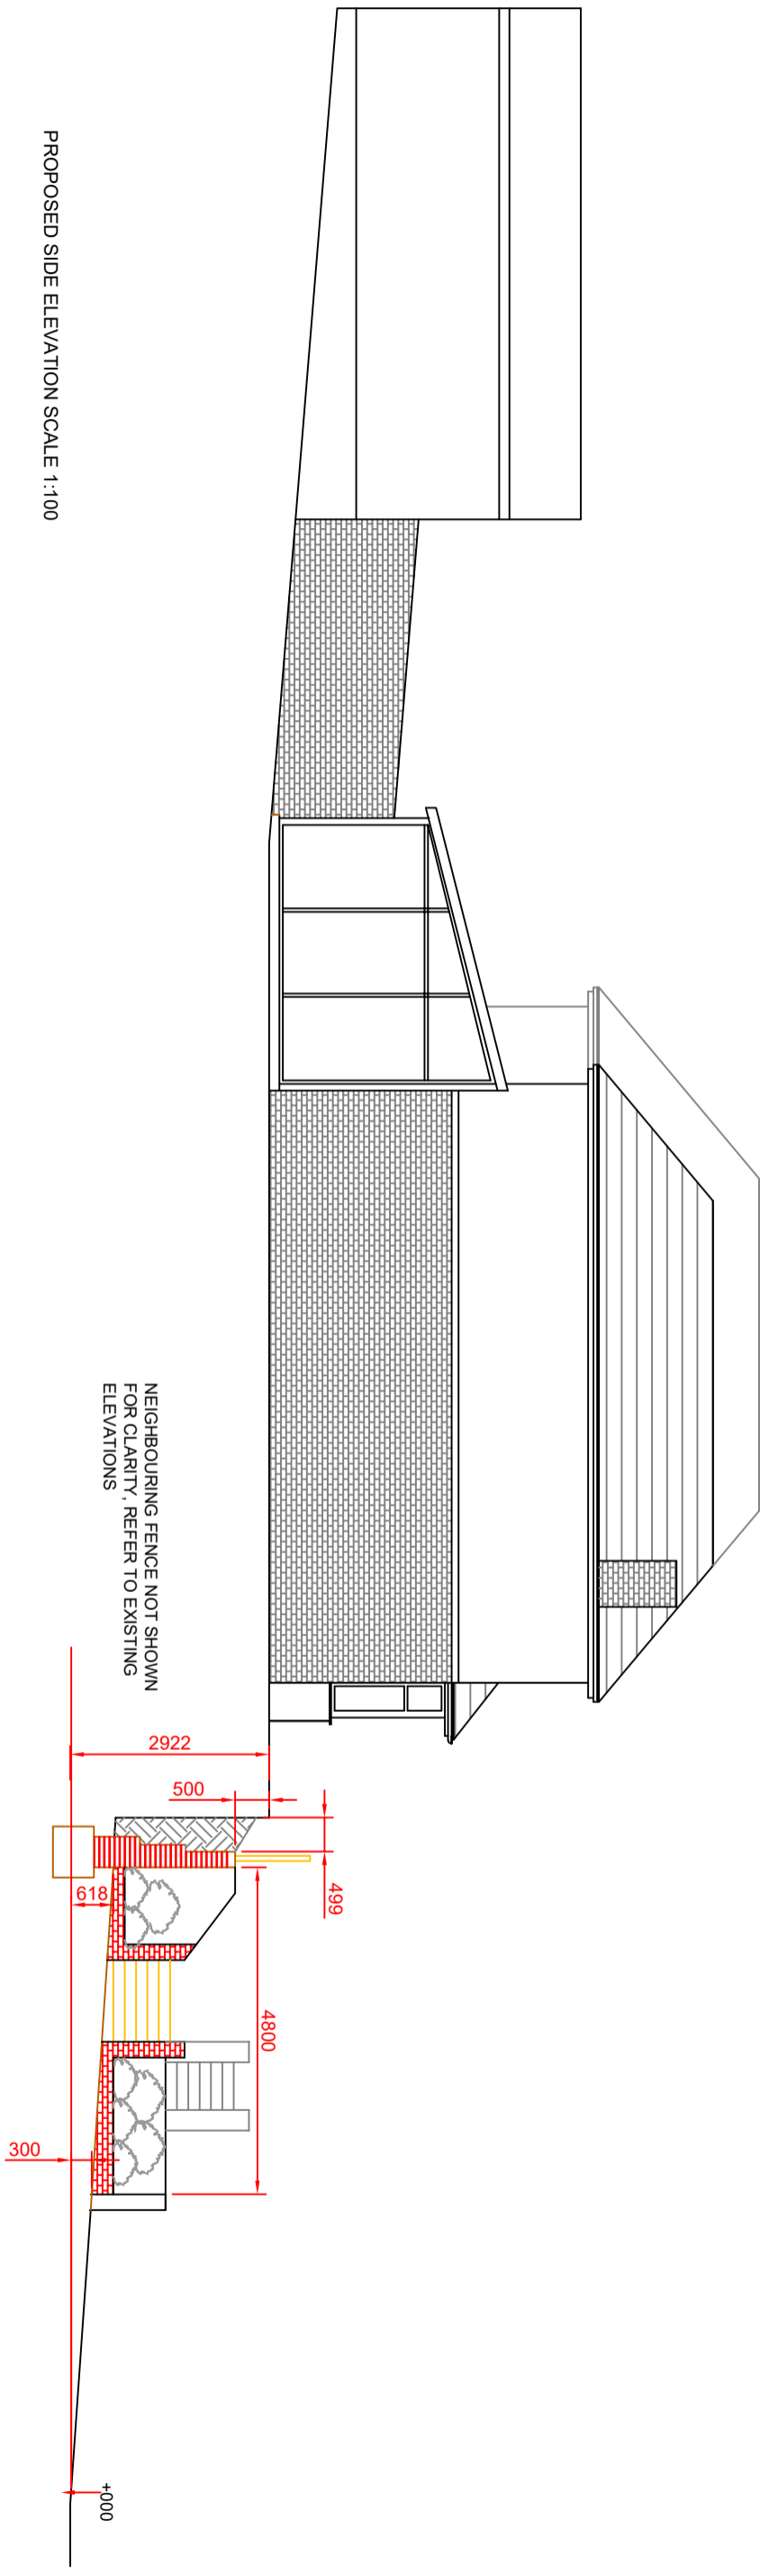

Consultant



AMA UK CONSULTANCY LTD  
 Civil/Structural and planning Consultants  
 1 Ensign Business Centre, Westwood Way,  
 Westwood Business Park, Coventry, CV4 8JA  
 Tel: 02476 982010, Mob: 07852125530  
 info@ama-consultancy.com

Address  
 71 MAIN ROAD  
 MERIDEN  
 COVENTRY  
 CV7 7LP

Title  
 ELEVATIONS AS PROPOSED

Drawn	Checked	Approved
RM	AN	AN

Dwg No. AMA 826-006

Scale	Date	Revision
1:100	29.06.23	