


| RevNo | Revision note | Date | Signature | Checked |
|-------|---------------|------|-----------|---------|
| | | | | |

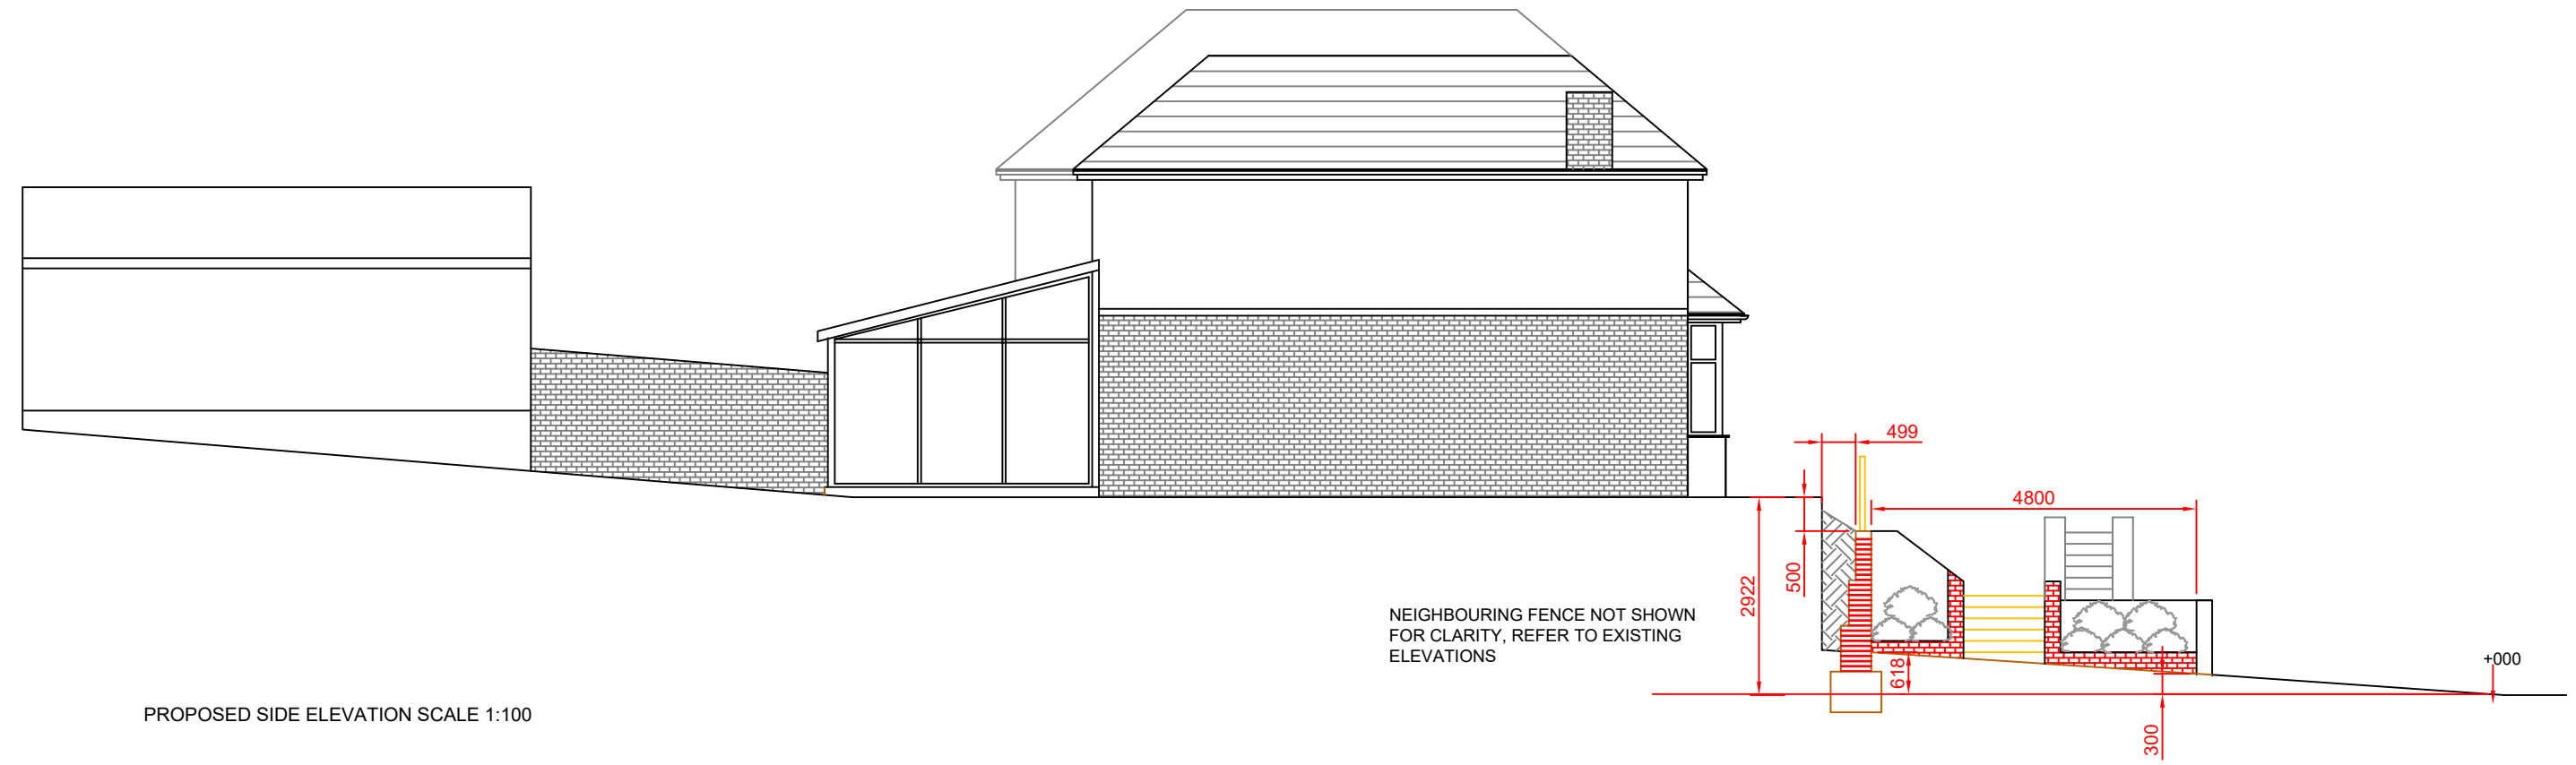

PROPOSED SIDE ELEVATION SCALE 1:100




PROPOSED FRONT ELEVATION SCALE 1:100



PROPOSED REAR ELEVATION SCALE 1:100

Consultant



AMA UK CONSULTANCY LTD
Civil/Structural and planning Consultants
1 Ensign Business Centre, Westwood Way,
Westwood Business Park, Coventry, CV4 8JA
Tel: 02476 982010, Mob: 07852125530
info@ama-consultancy.com

Address
71 MAIN ROAD
MERIDEN
COVENTRY
CV7 7LP

Title
ELEVATIONS AS PROPOSED

| | | |
|--------------------|----------------------|-----------------------|
| Drawn RM | Checked AN | Approved AN |
|--------------------|----------------------|-----------------------|

Dwg No.
AMA 826-006

| | | |
|-----------------------|-------------------------|-----------------|
| Scale 1:100 | Date 29.06.23 | Revision |
|-----------------------|-------------------------|-----------------|