



Proposed Elevation D

Scale 1:100

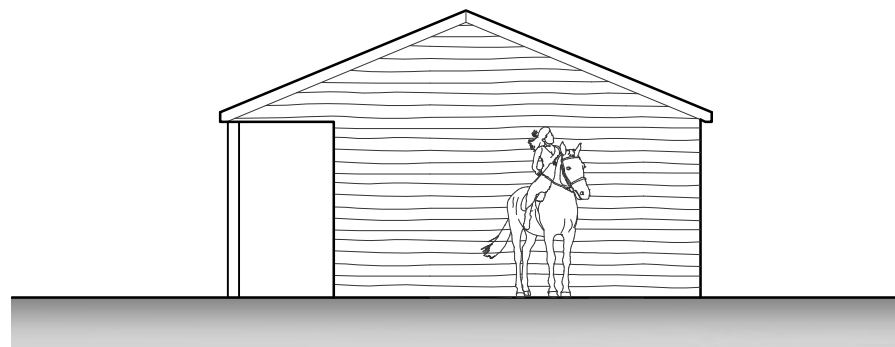


Proposed Elevation B

Scale 1:100

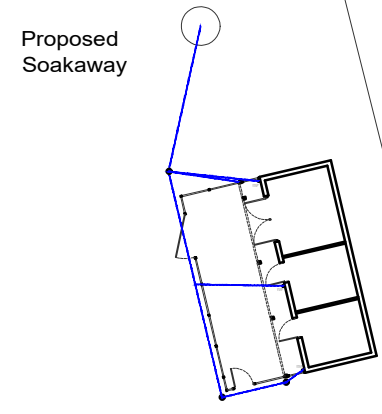


Existing Gate

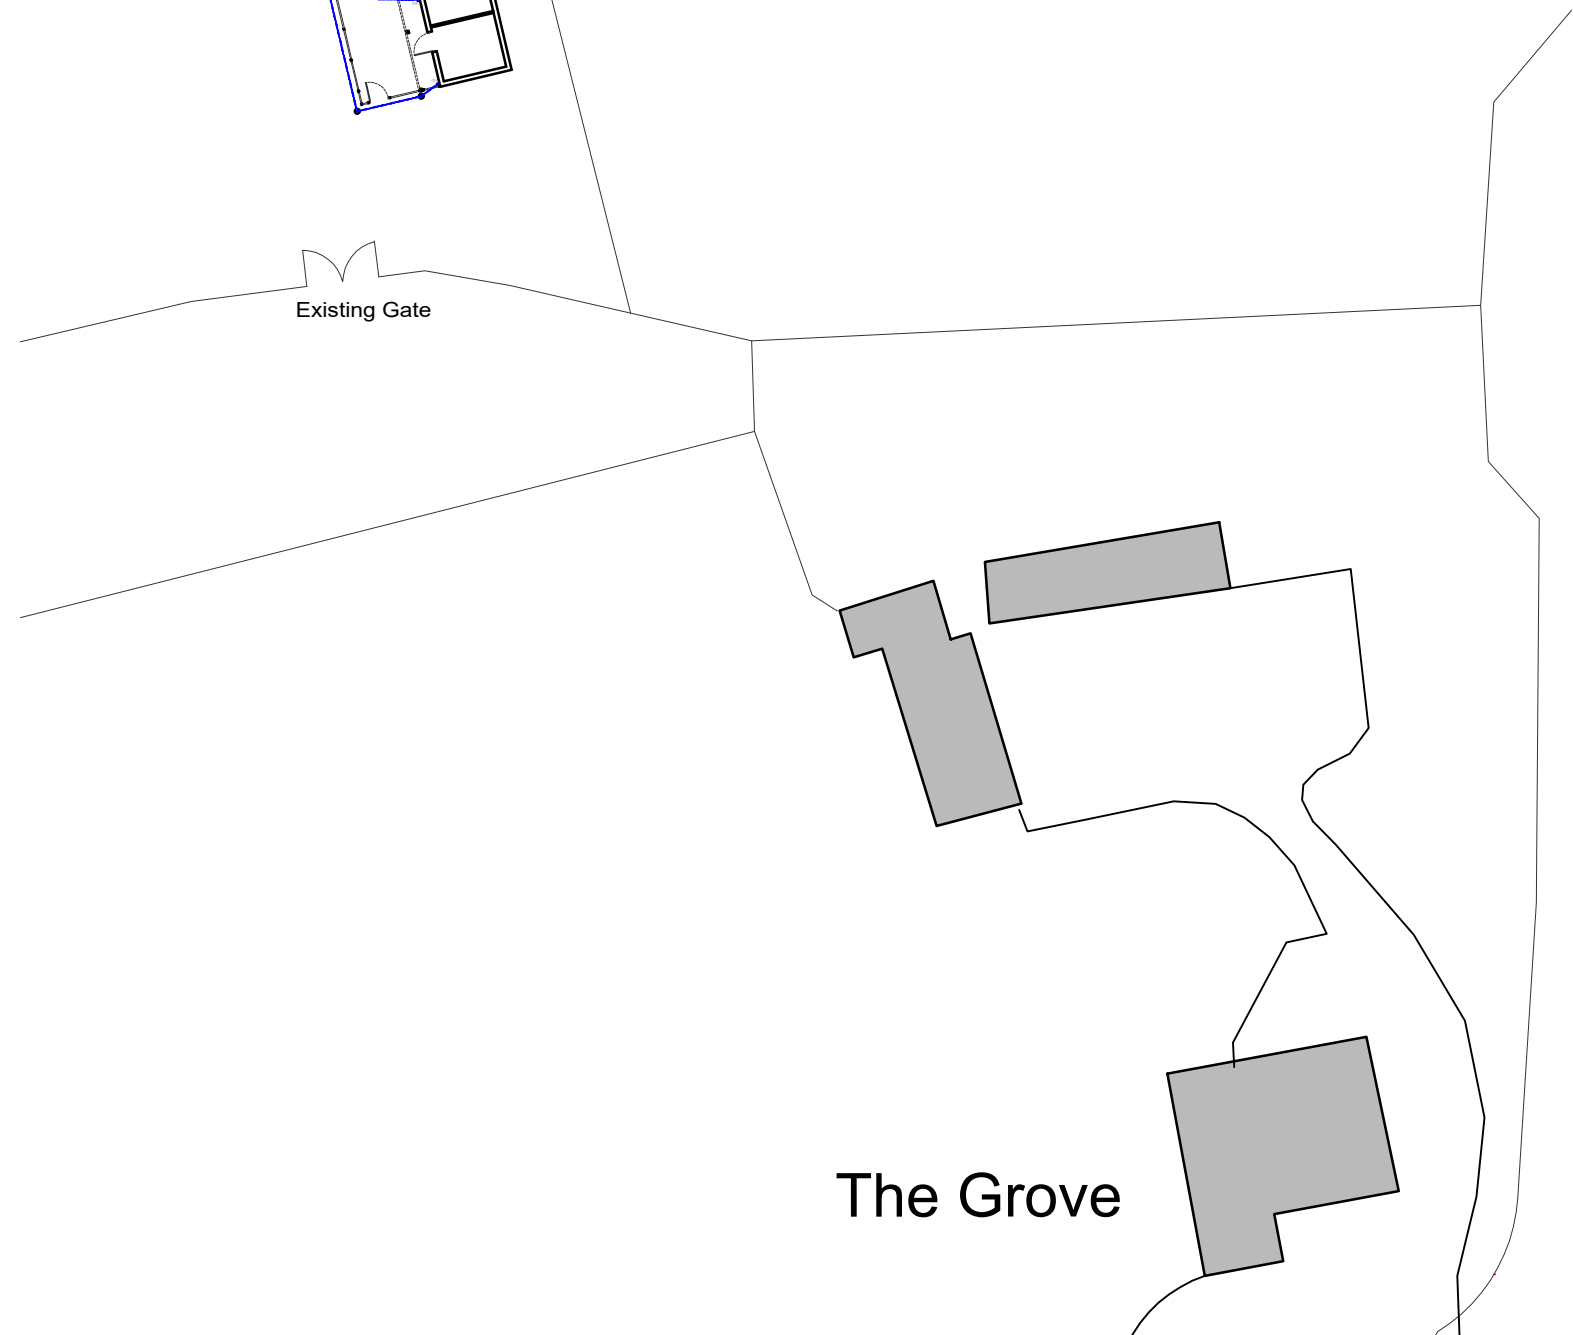

The Grove


Block Plan

Scale 1:500

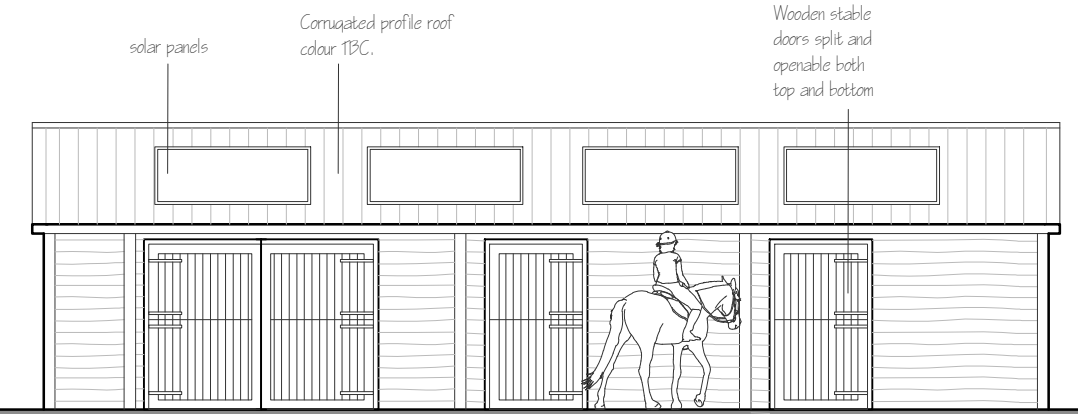





Proposed Elevation A

Scale 1:100

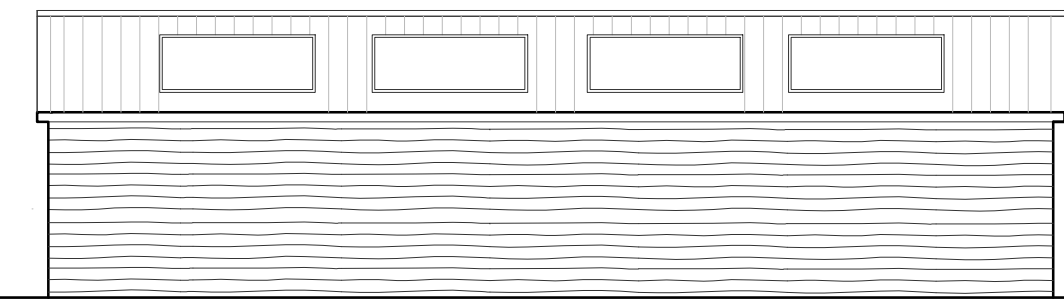


Proposed Elevation C

Scale 1:100

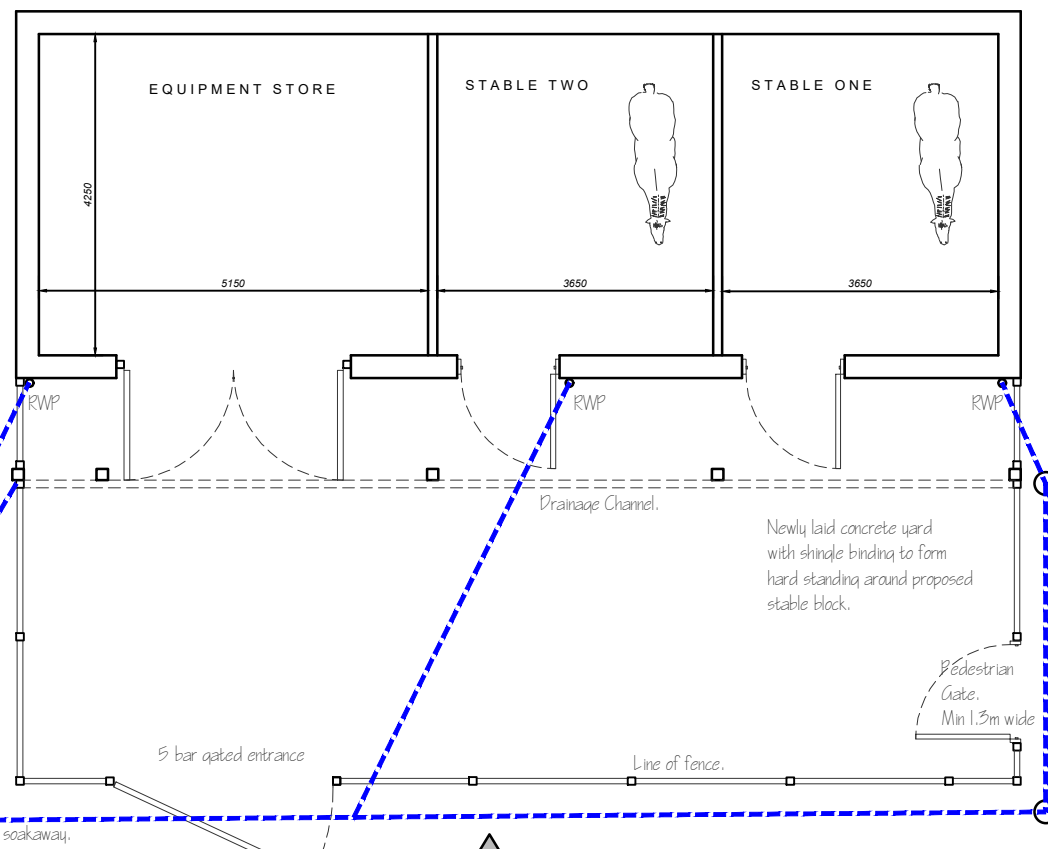   

Proposed Layout Plan

Scale 1:100

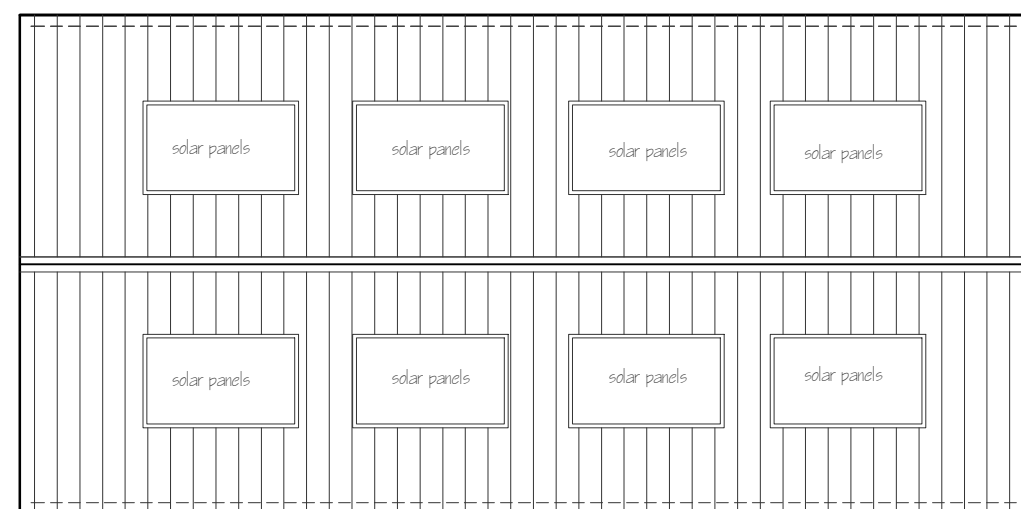

Roof Plan

Scale 1:100

REV	DATE	DESCRIPTION	BY	CHKD
C	15.05.23	Solar panels added	NS	
B	09.05.23	Materials & drainage amended	NS	
A	23.04.23	INITIAL ISSUE	NS	

PLANNING

CLIENT

PROJECT TITLE  
PROPOSED STABLE BLOCK  
THE GROVE  
HINTON PARVA

DRAWING TITLE  
PLANS AND ELEVATIONS  
LOCATION AND BLOCK PLAN

PROJECT NO.	DWG NO.	REVISION	STATUS
2845	(20) 001	C	

SCALE	DRAWN	CHECKED	DATE
1:100 - 200 1:250	Ns		

