



Note: 1 Market Dwelling

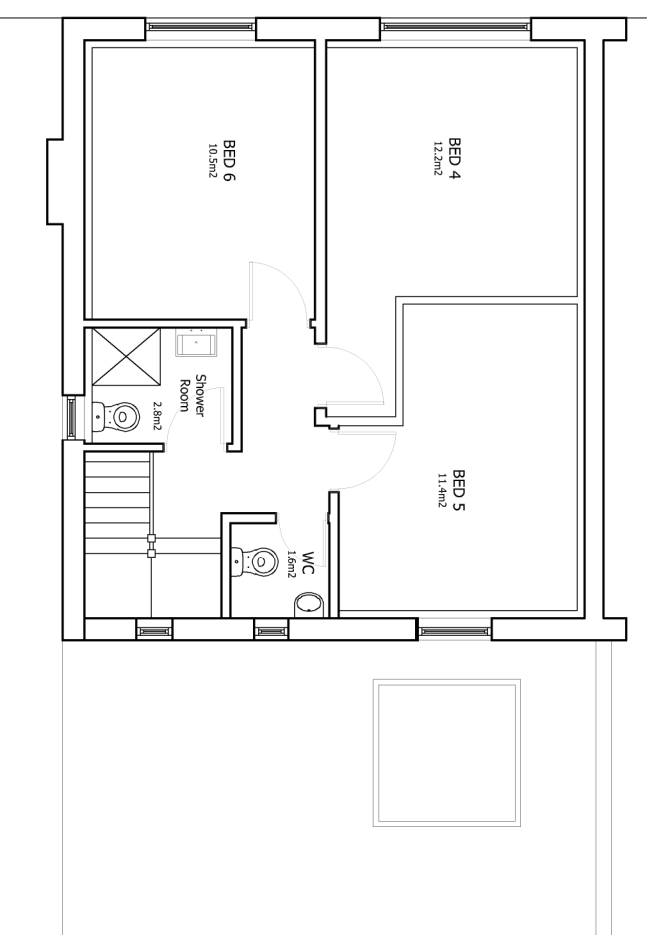

1 Market Dwelling

### FIRST FLOOR PLAN

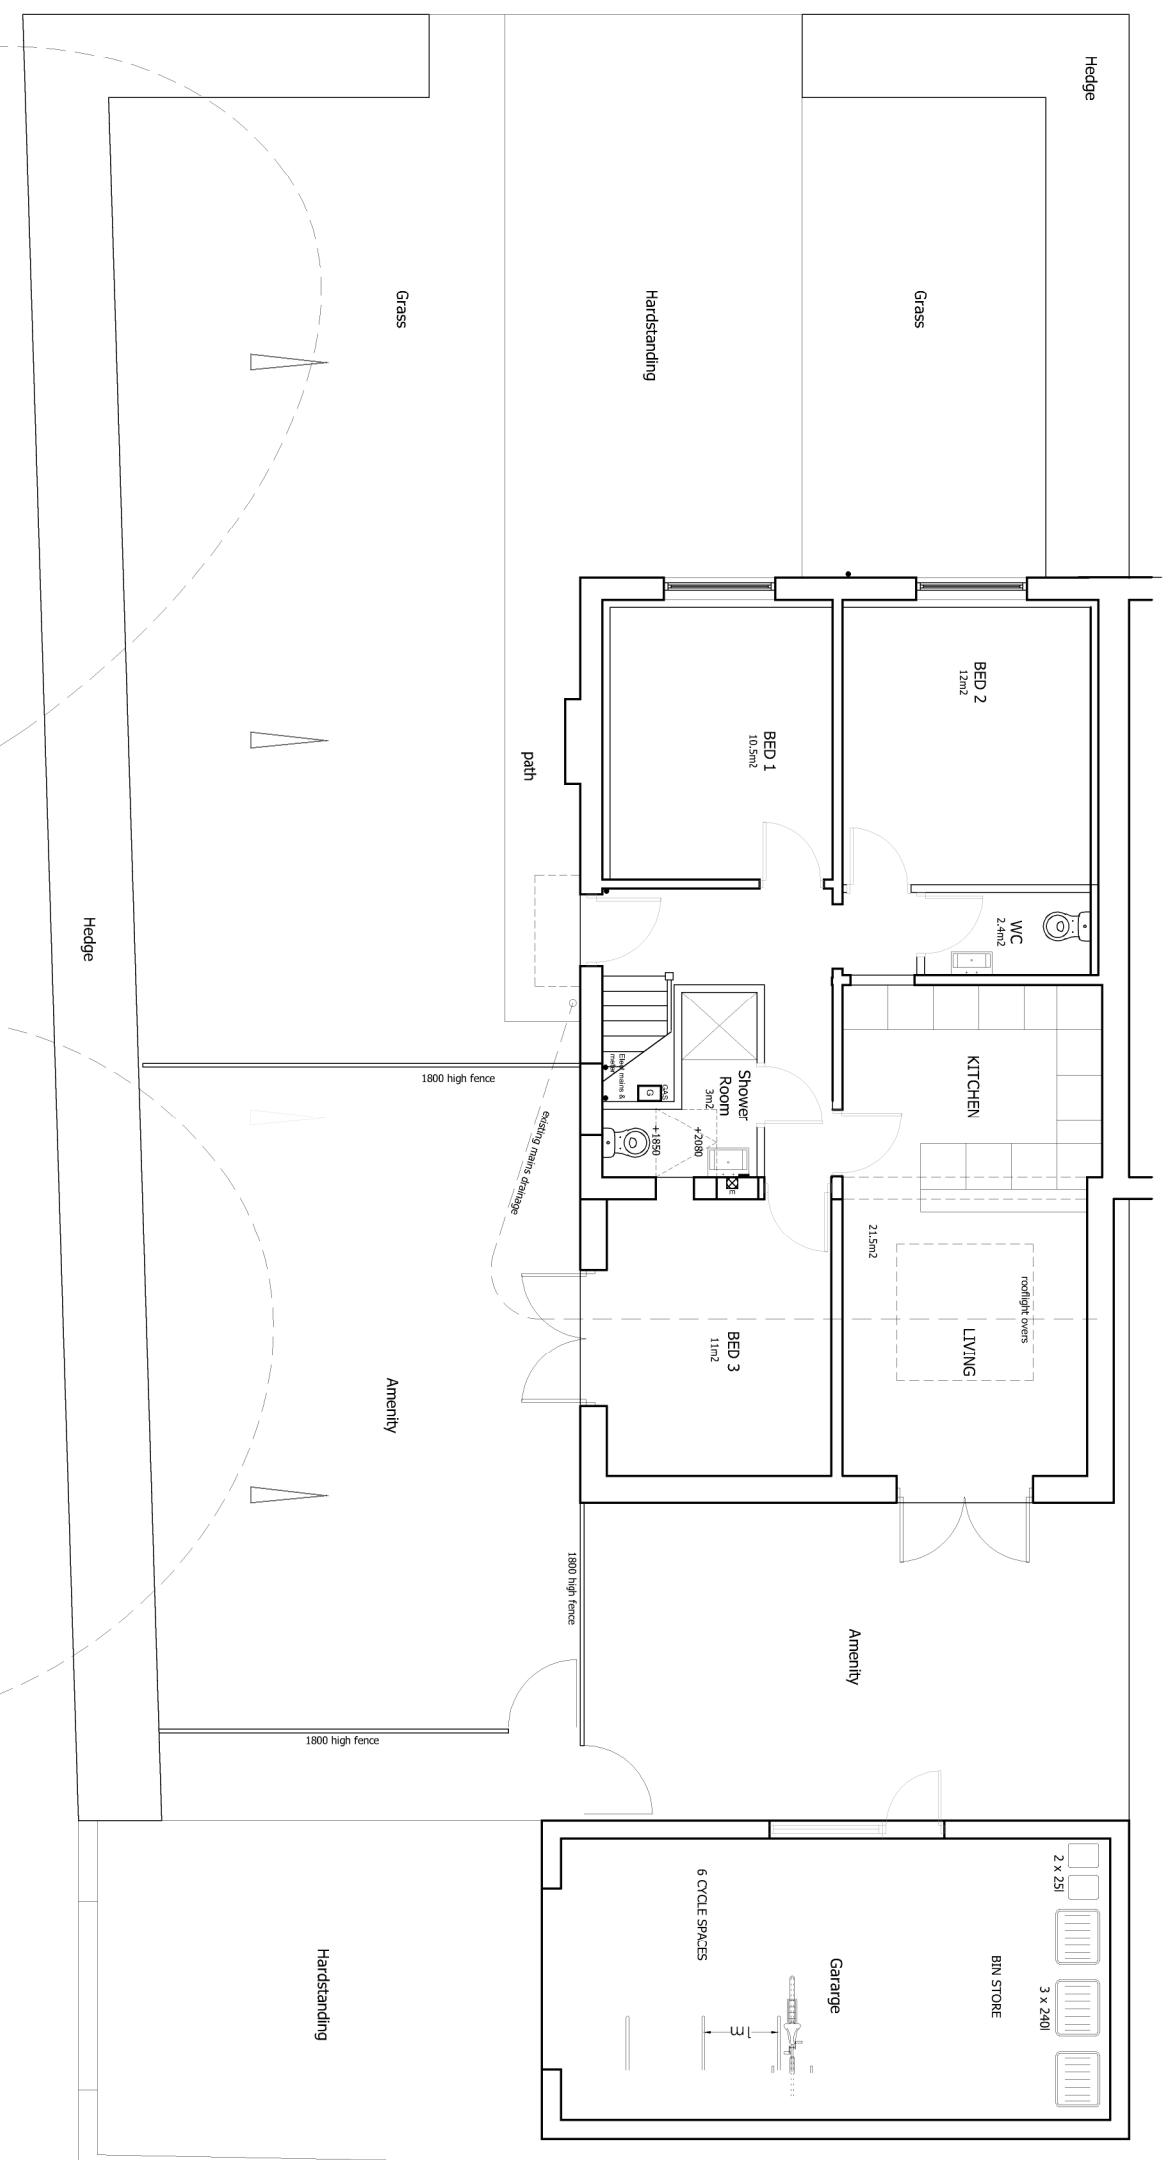

### GROUND FLOOR PLAN

## CONNECTIONS DESIGN

ARCHITECTURE & INTERIORS

21 Penlline Road Whitchurch Cardiff CF14 2AA - Tel: 02920 626 521 - E-Mail: Paul@connections-design.co.uk

Project

60 Mynachdy Road

Drawing Title

Proposed Floor Plans

Issued for HMO app

Item

Scale

1:100 @ A3

Job No.

J21/07

27.07.23

date  
Dwg No.

P10

A

rev  
Rev

A

PLANNING