



Note:1 Market Dwelling

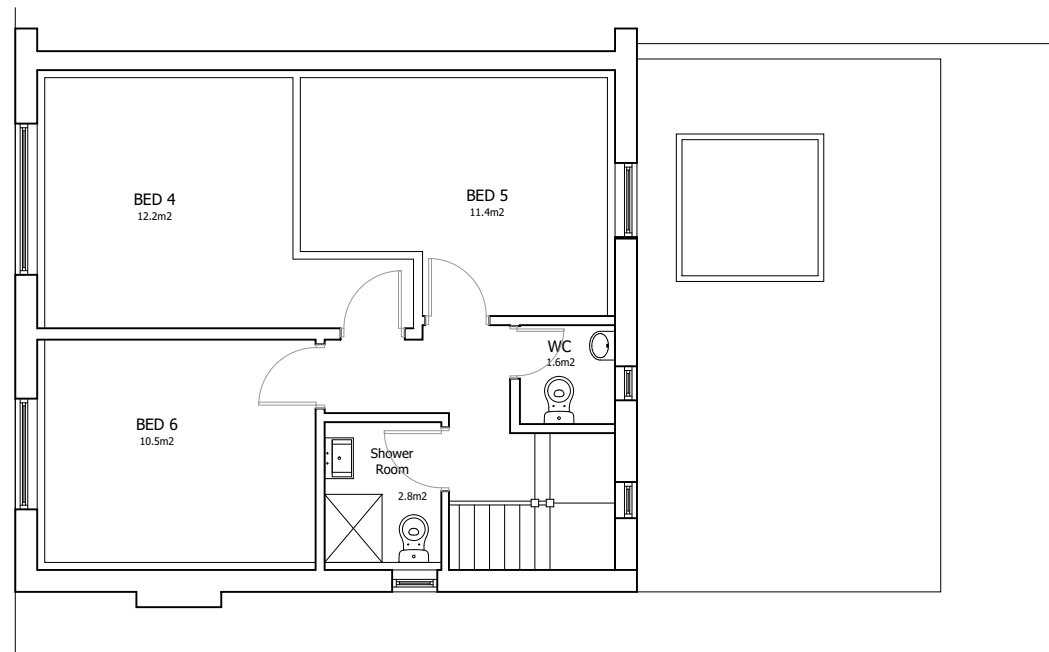

1 Market Dwelling

FIRST FLOOR PLAN

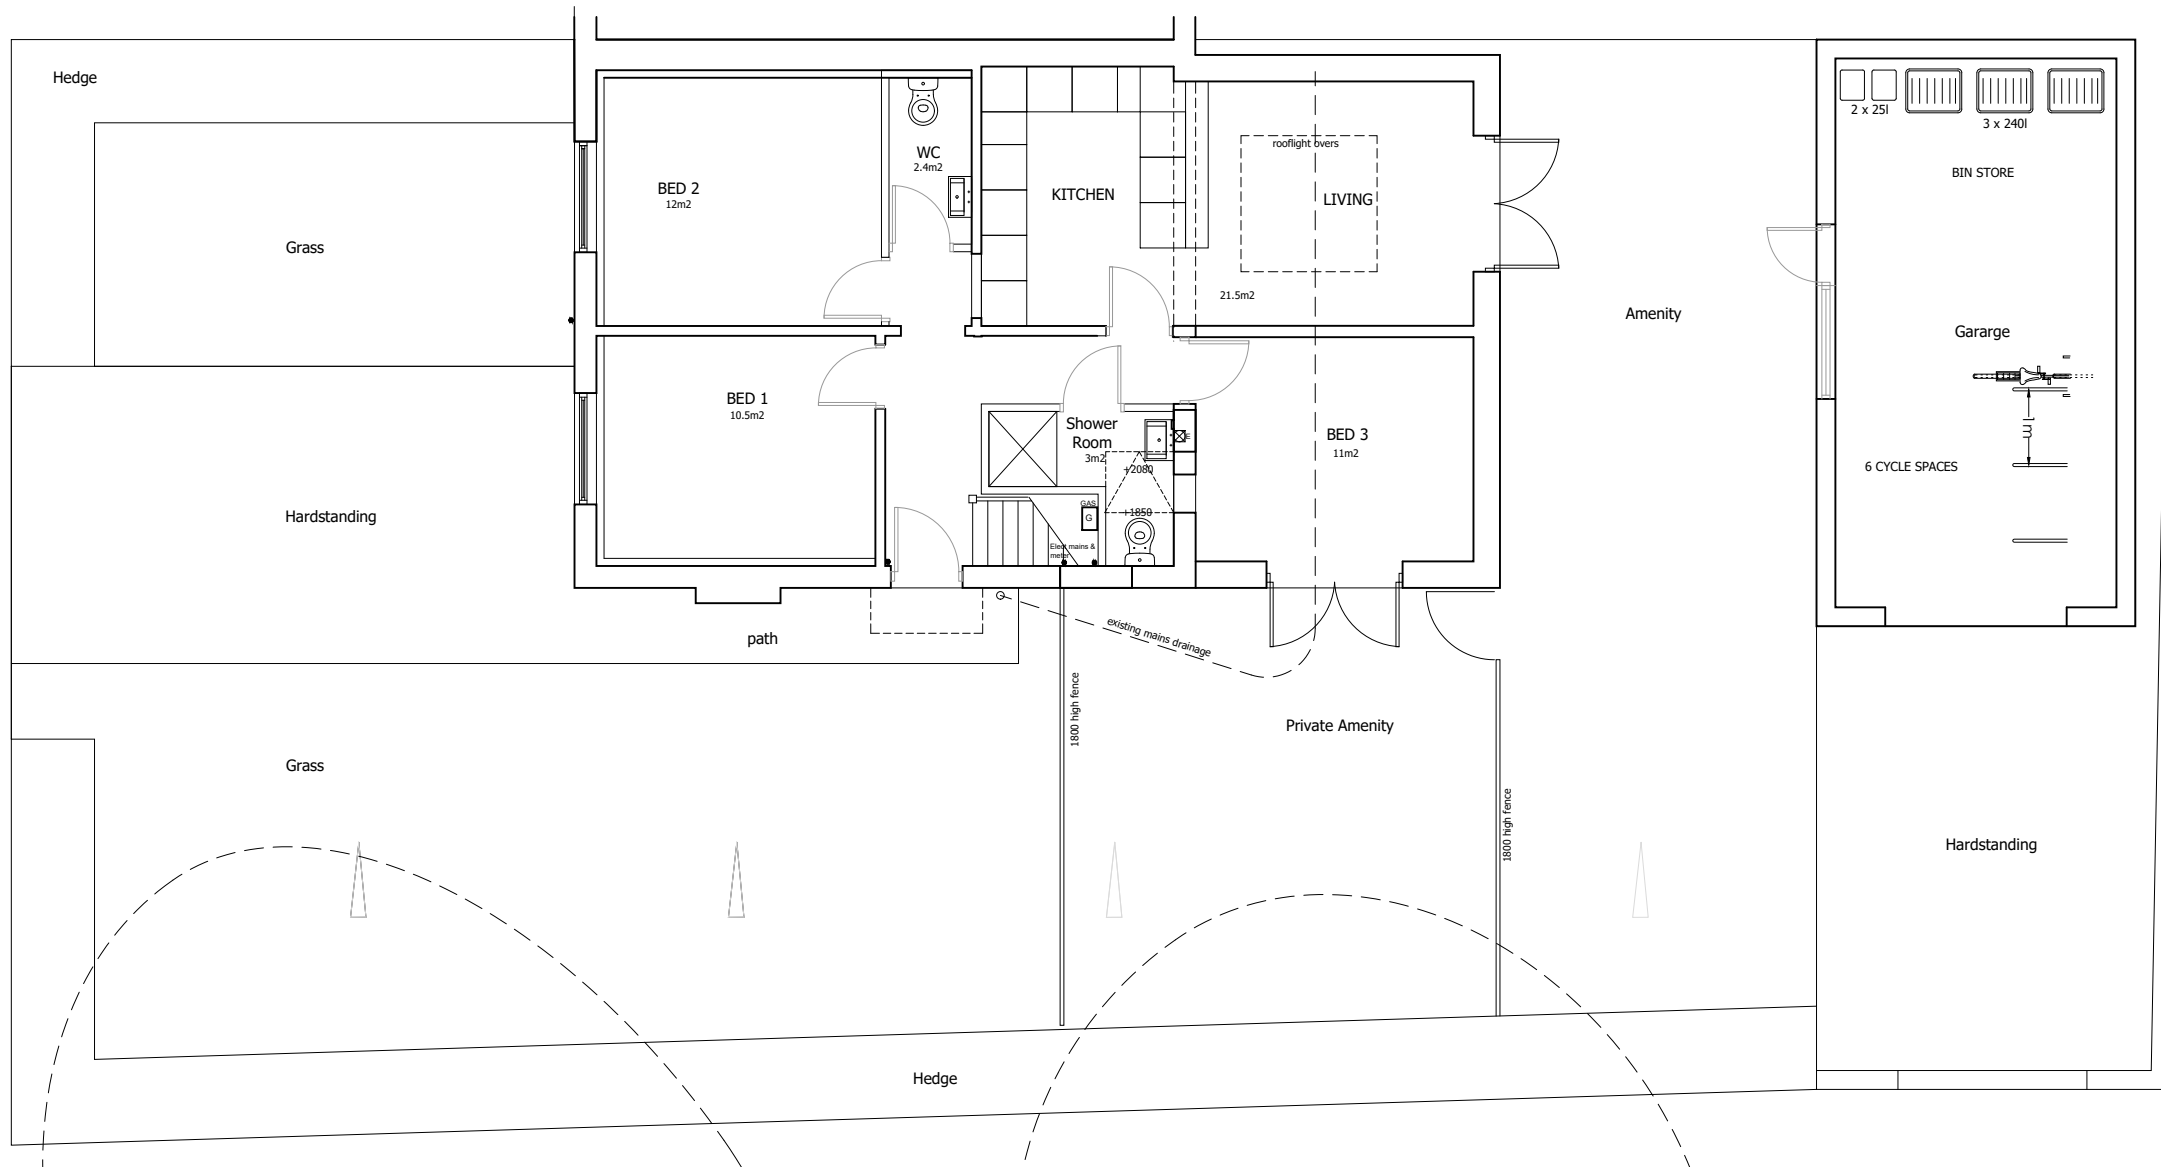

GROUND FLOOR PLAN

| | | |
|--------------------|----------|-----|
| amenity amended | 16.08.23 | B |
| issued for HMO app | 27.07.23 | A |
| item | date | rev |
| Scale | Dwg No. | Rev |
| 1:100 @ A3 | J21/07 | P10 |
| Job No. | | B |