




PROPOSED EAST ELEVATION

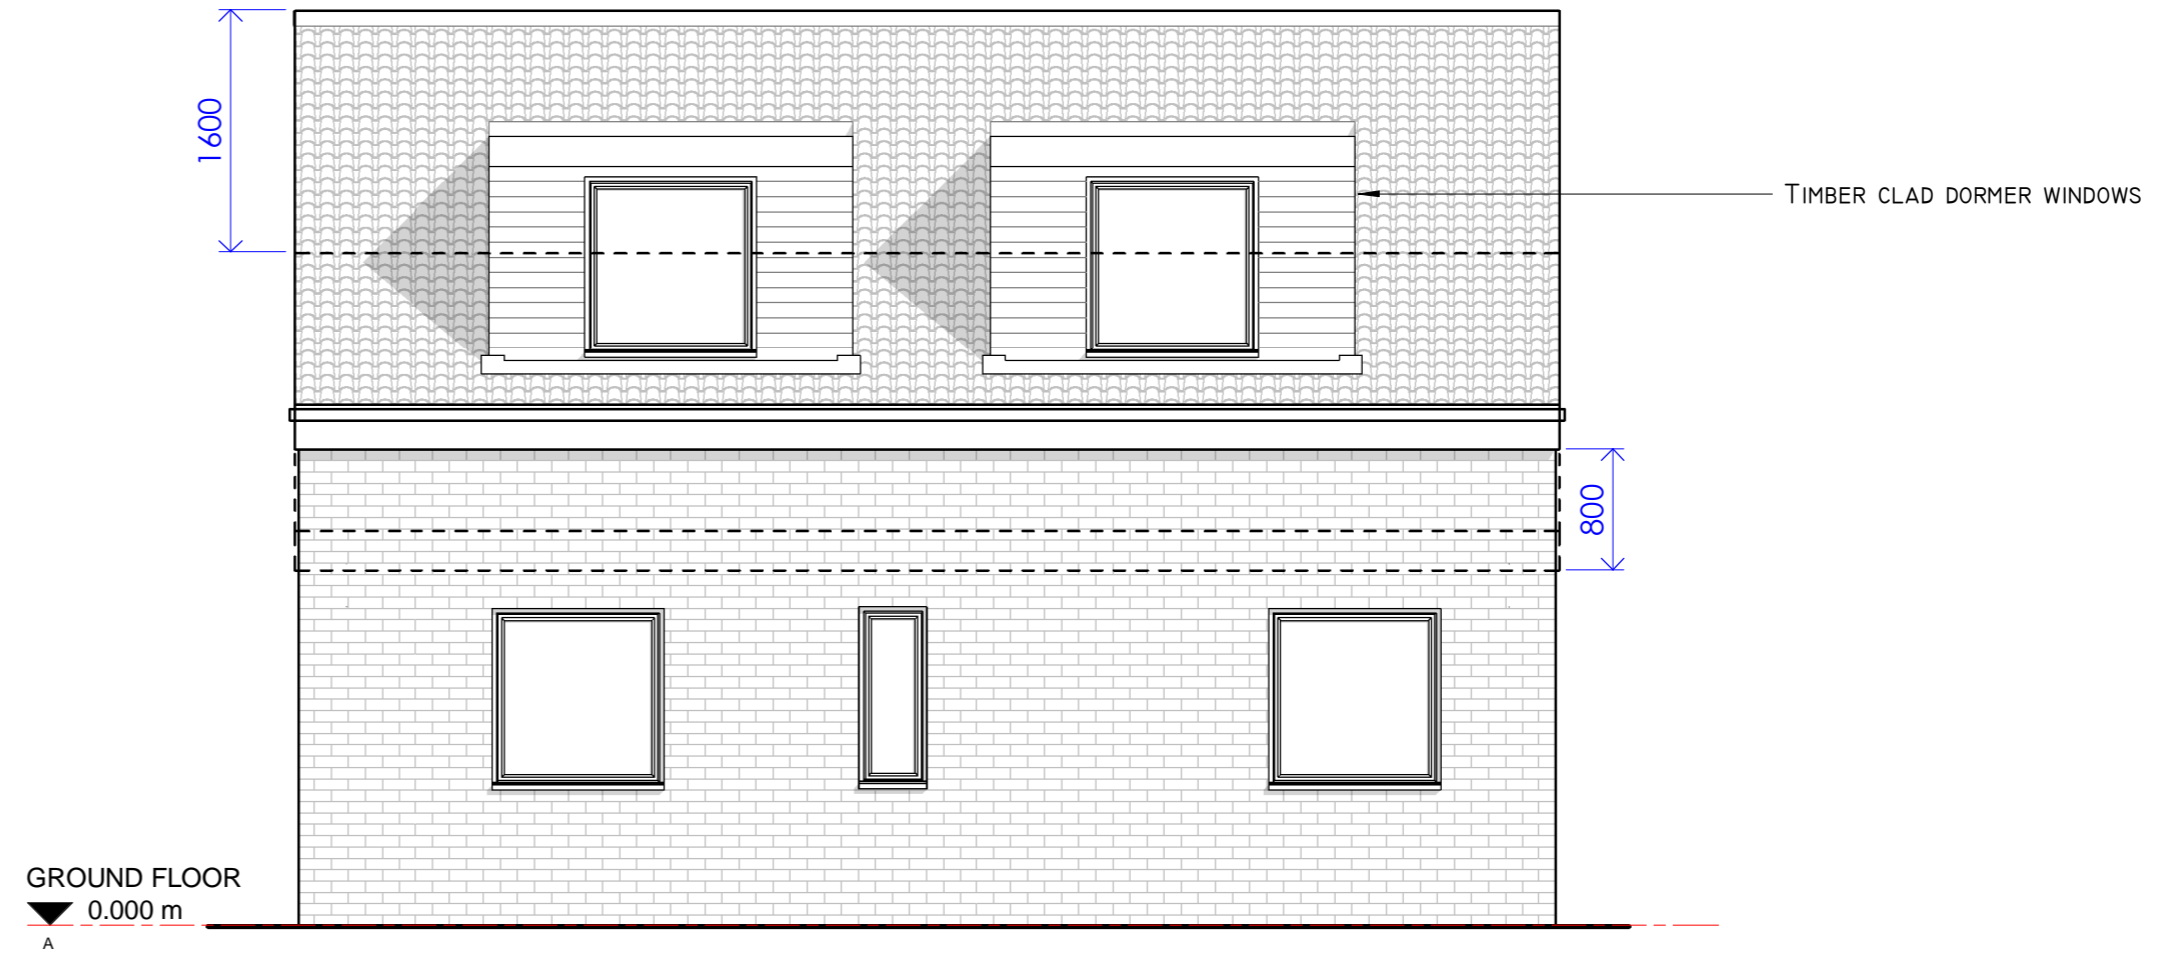

PROPOSED SOUTH ELEVATION

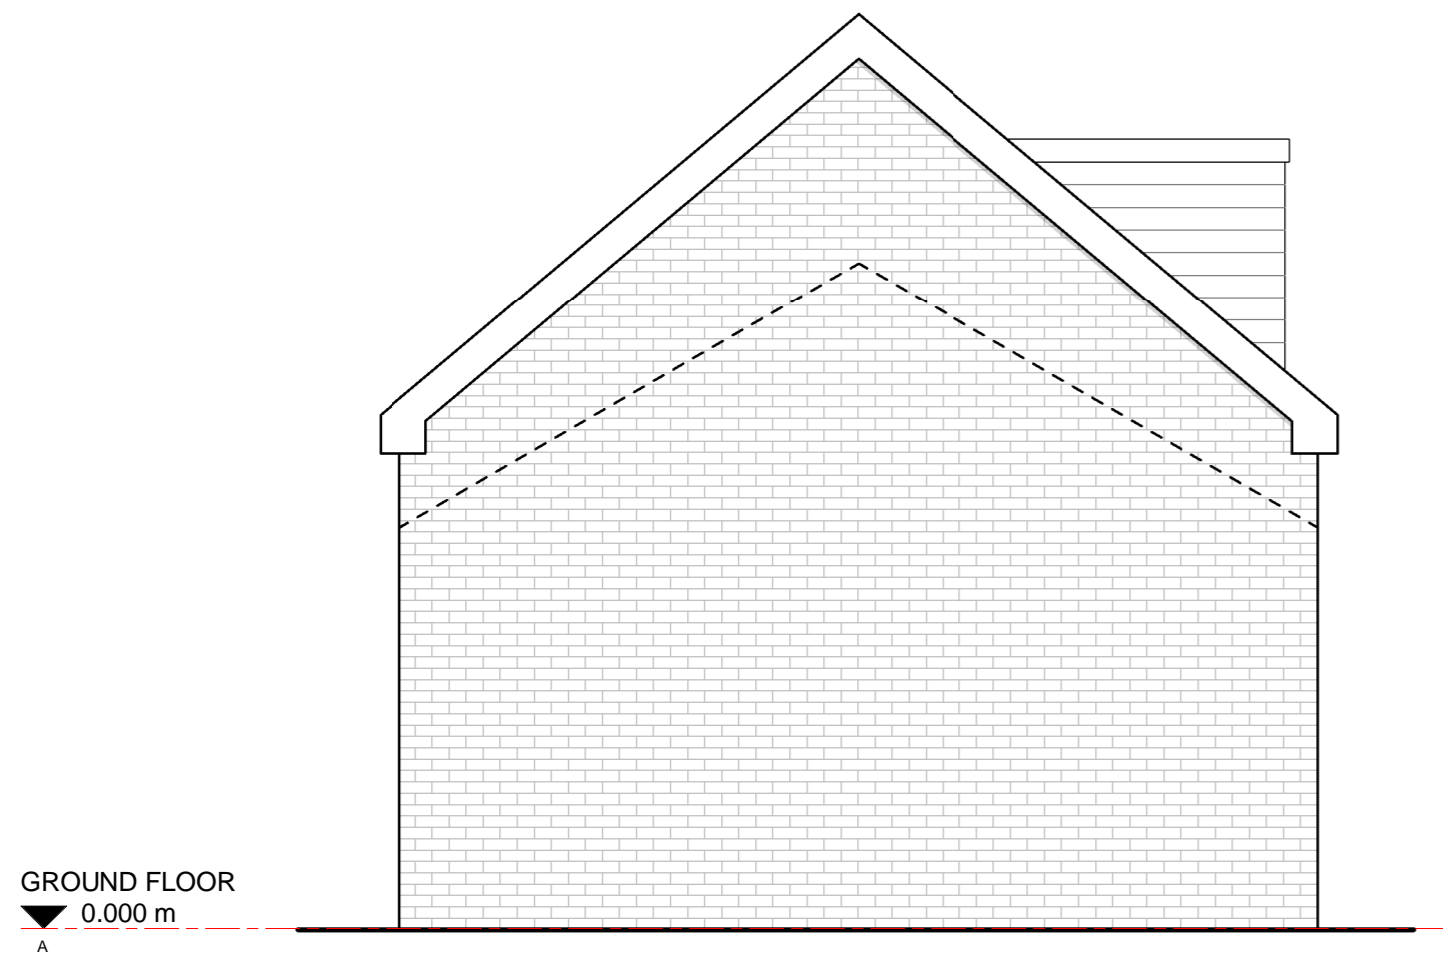

PROPOSED WEST ELEVATION

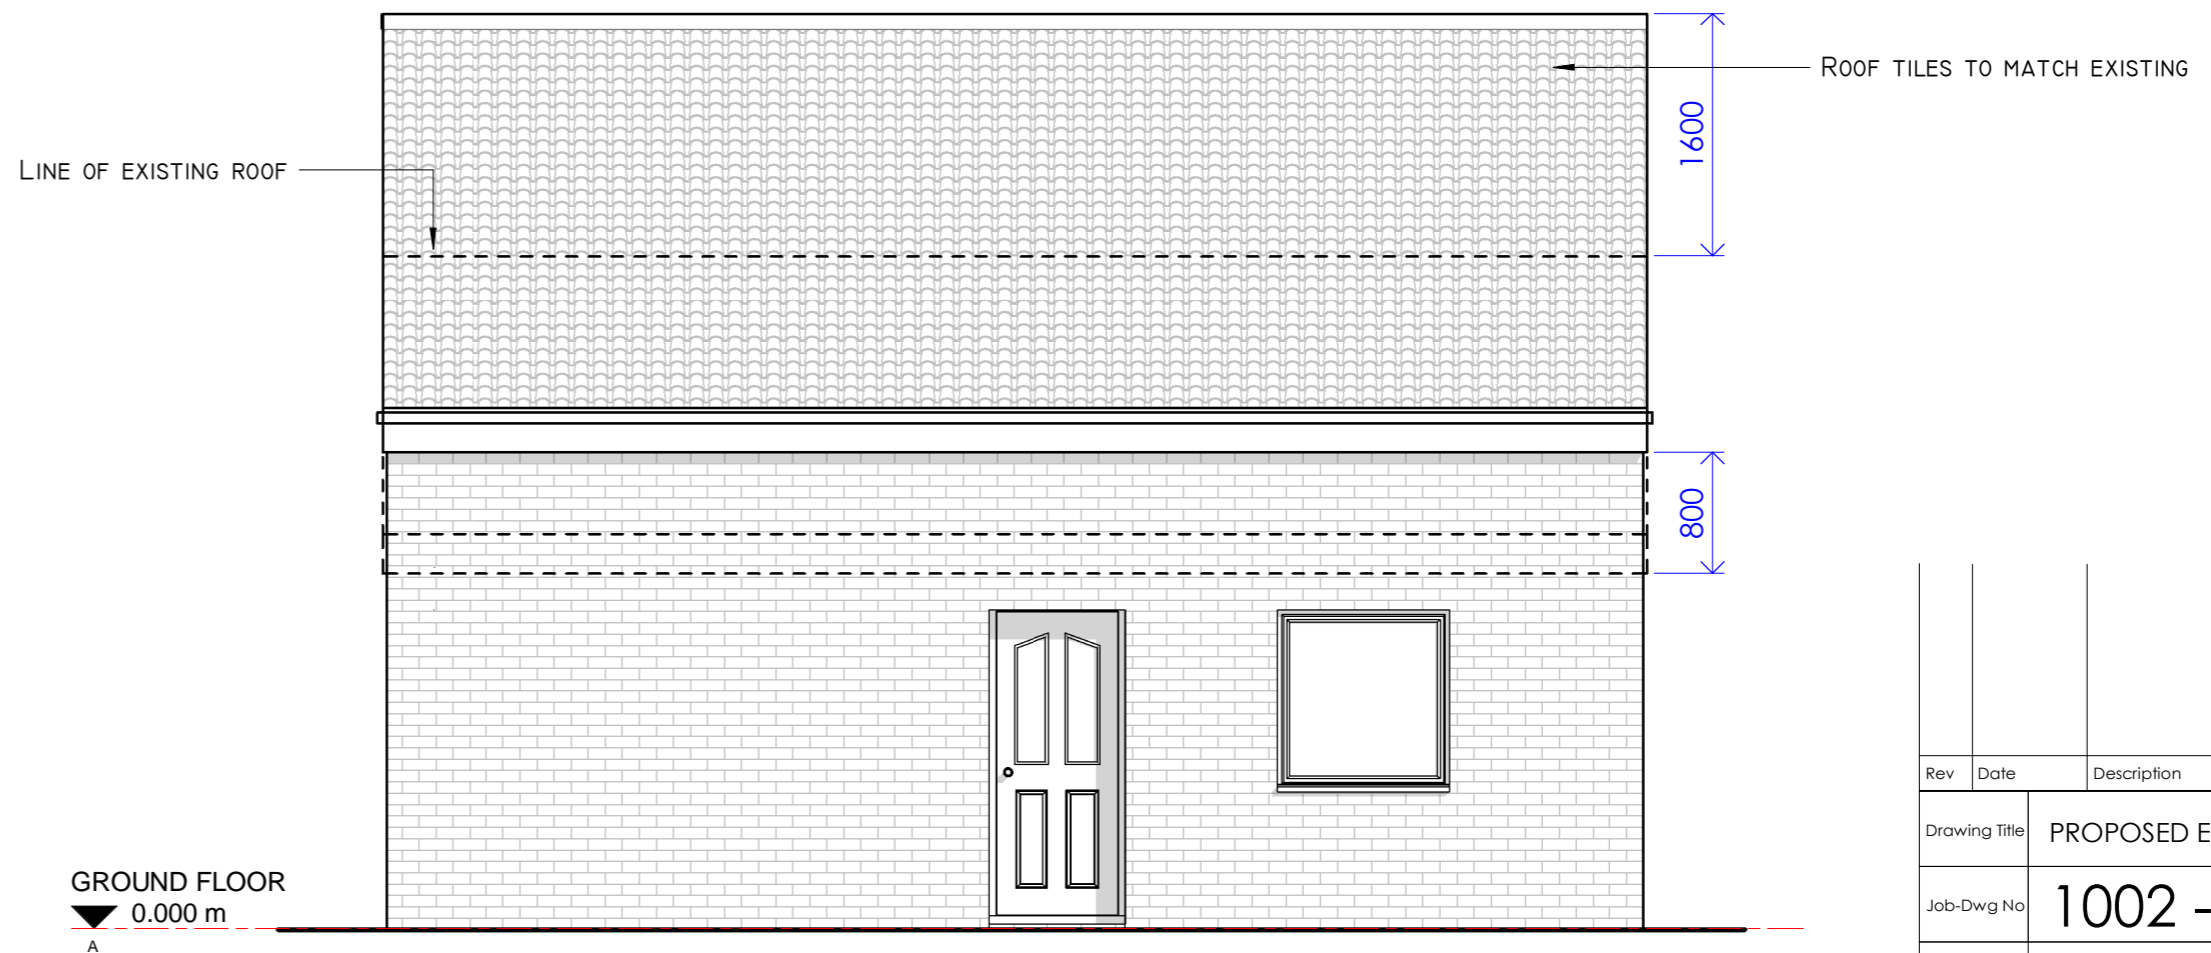

PROPOSED NORTH ELEVATION

Rev	Date	Description	Rev By	Chk'd By
Drawing Title		PROPOSED ELEVATIONS		
Job-Dwg No		1002 - 19	Rev	
Project Title		PROPOSED LOFT EXTENSION 4 MAIN STREET, ALLERTON BYWATER		
Client		MR & MRS JONES		
Status		PLANNING		
Scale		1 : 50	Drawing Size A2	
Drawn By	db	Checked By	ddb	Date Aug 23