




**EAST ELEVATION**  
1 : 50

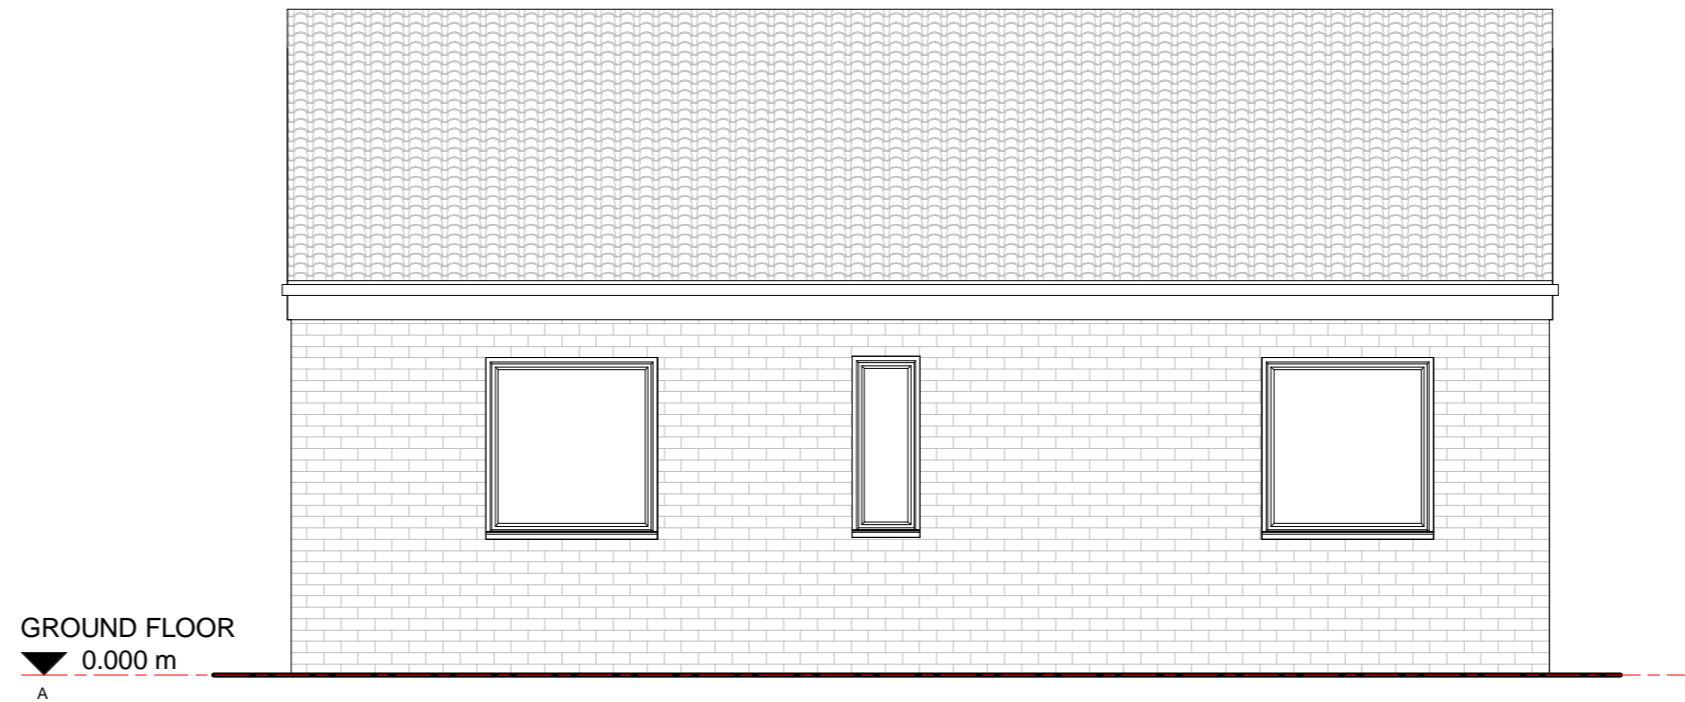

**SOUTH ELEVATION**  
1 : 50

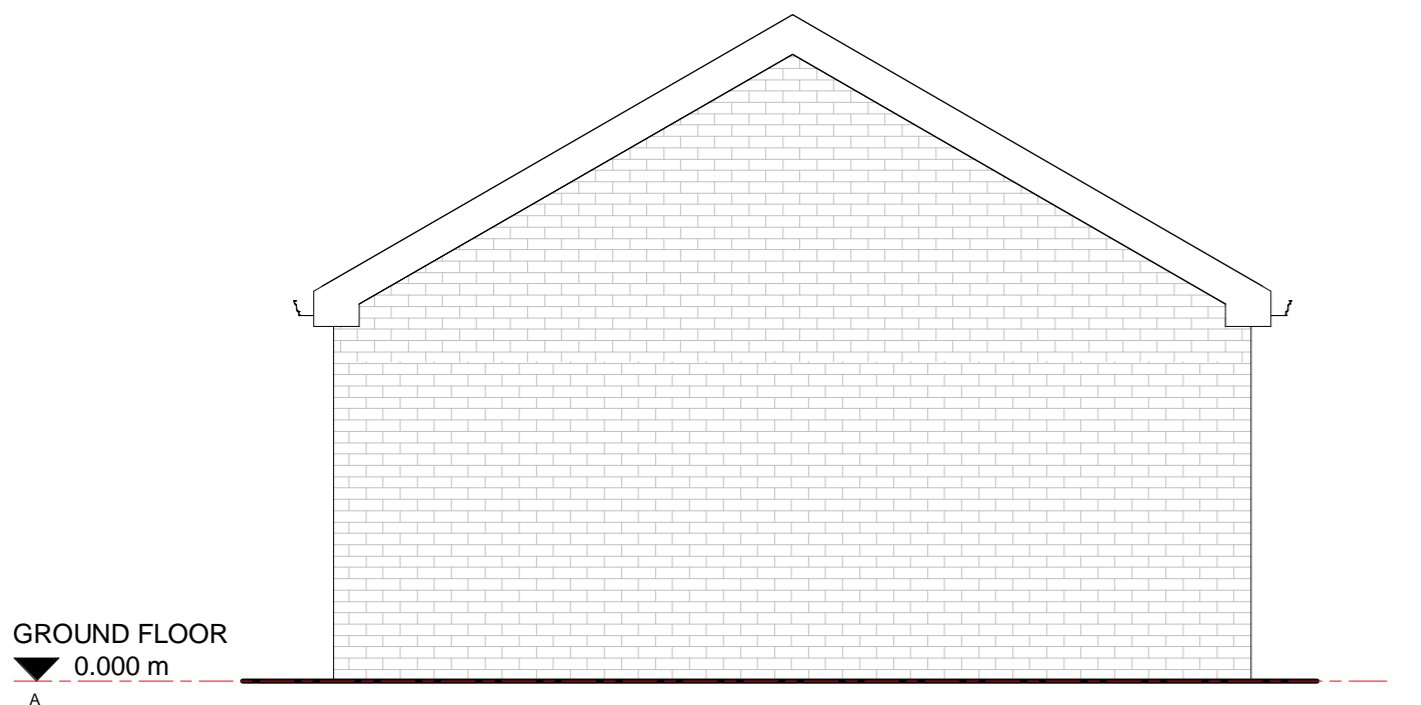

**WEST ELEVATION**  
1 : 50

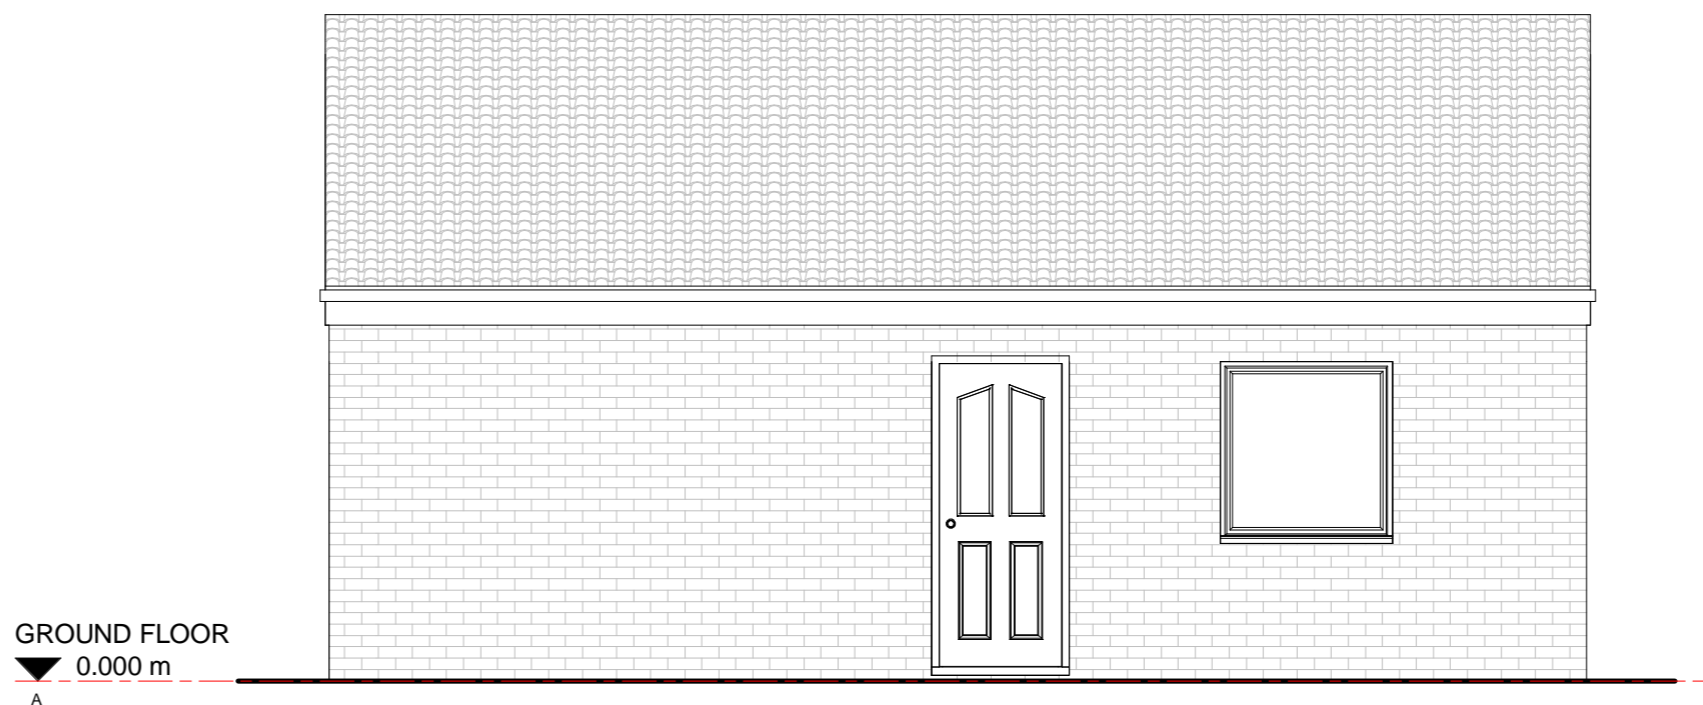

**NORTH ELEVATION**  
1 : 50

Rev	Date	Description	Rev By	Chk'd By
Drawing Title		EXISTING ELEVATIONS		
Job-Dwg No		1002 - 17	Rev	
Project Title		PROPOSED LOFT EXTENSION 4 MAIN STREET, ALLERTON BYWATER		
Client		MR & MRS JONES		
Status		PLANNING		
Scale		1 : 50	Drawing Size A2	
Drawn By	DB	Checked By	DDB	Date SEP 13