




Proposed East Elevation
Scale 1:50

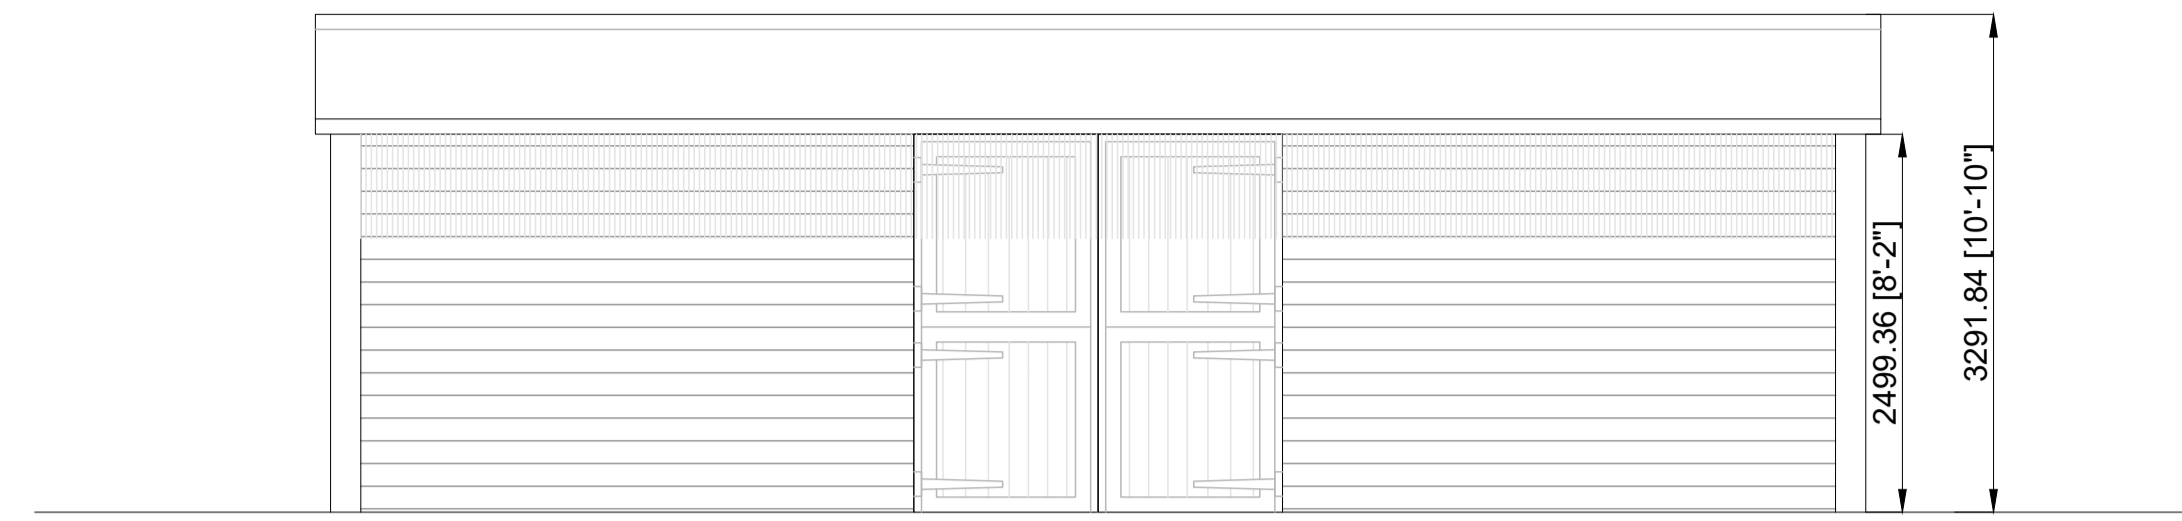

Proposed North Elevation
Scale 1:50

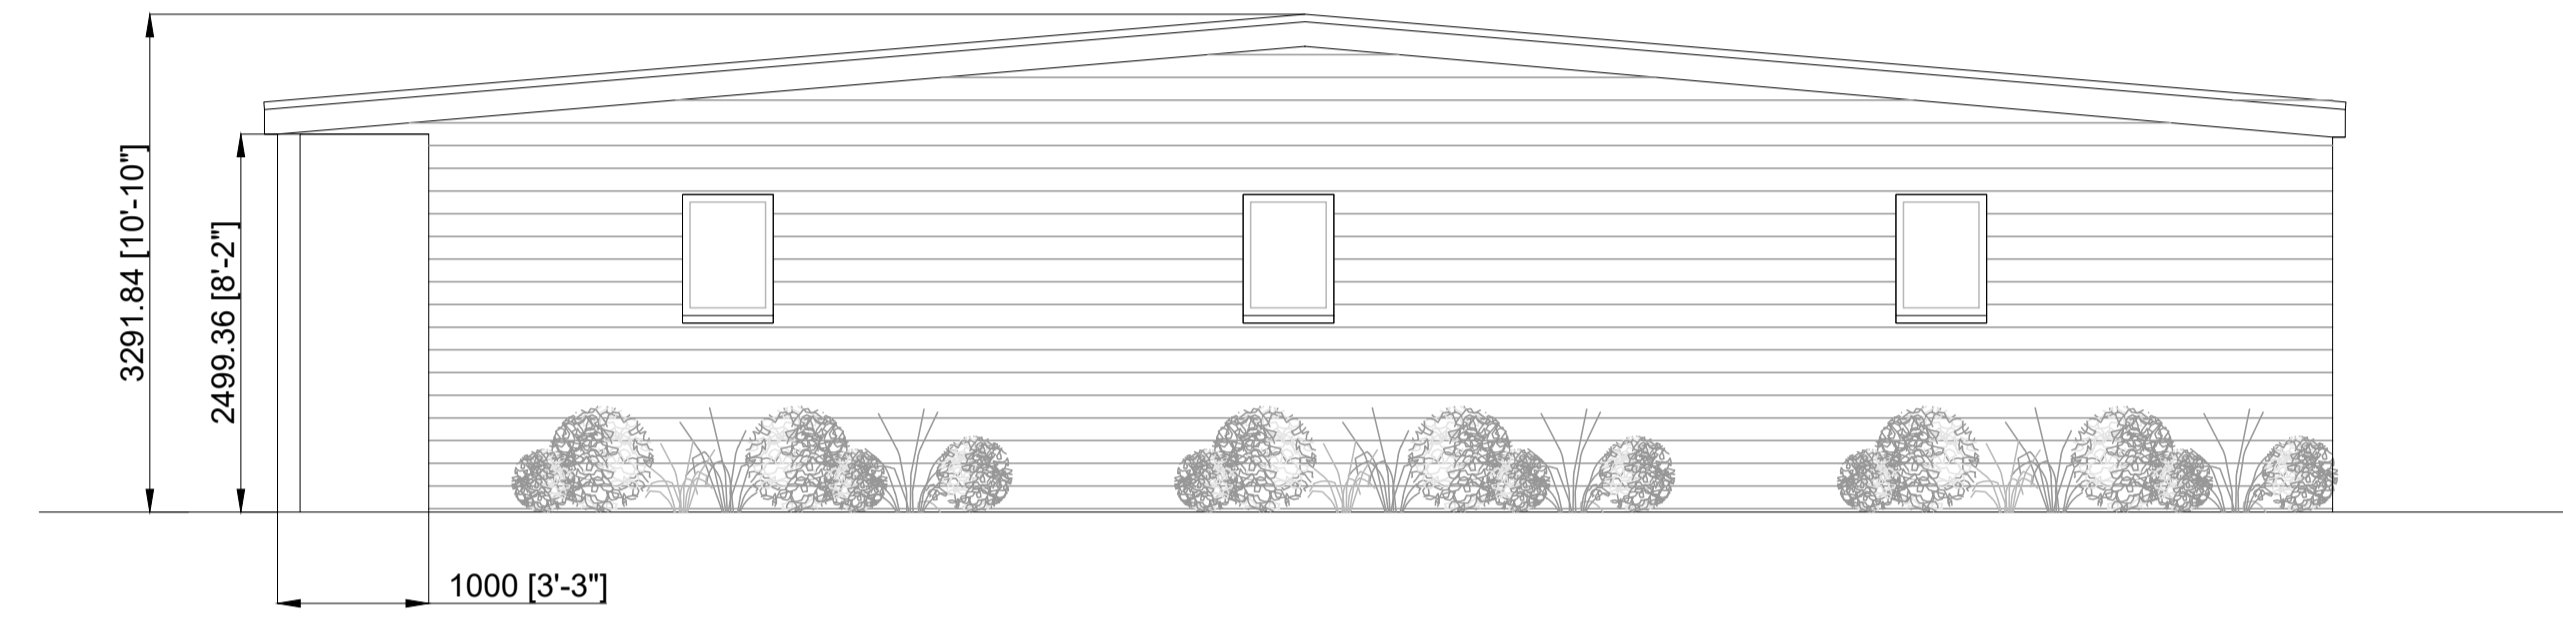


Proposed West Elevation
Scale 1:50

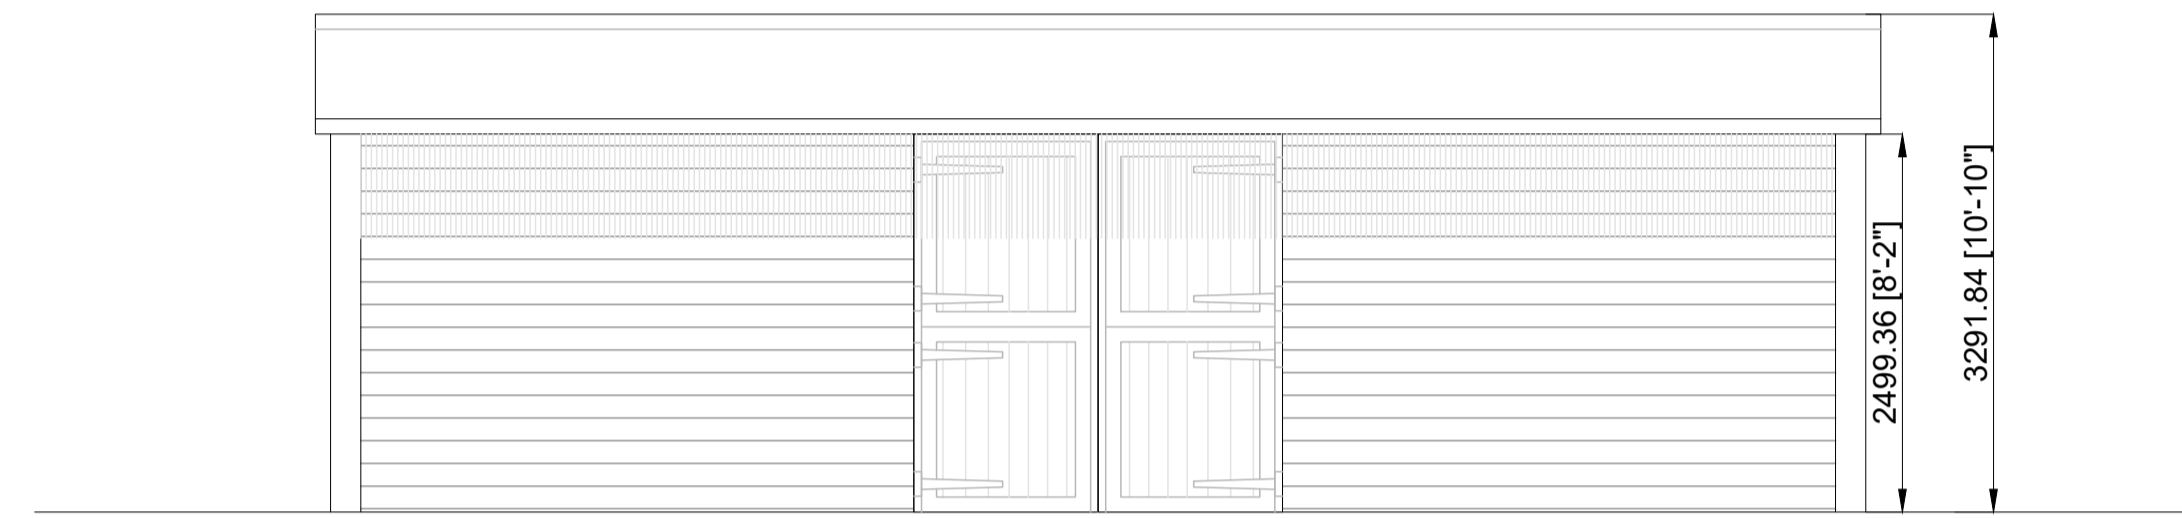

Proposed South Elevation
Scale 1:50



Proposed Floor Plan
Scale 1:50

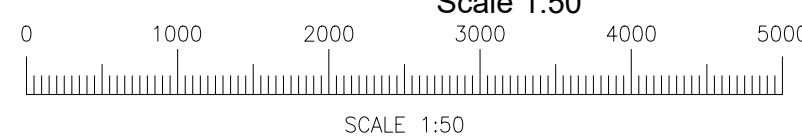

PL1 21.07.23	FOR PLANNING	MCAD
Rev	Date	Description
Issue	Scale	Drawn
FOR PLANNING		
Client	DR. KAY LOCKER	
Project	DEANCOT WARREN STREET ROAD CHARING, KENT TN27 0HJ	
Title	PROPOSED STABLES FLOOR PLAN	
Scale	Designed By	Checked by
1:50@A1	MCAD	
Drawn by		