


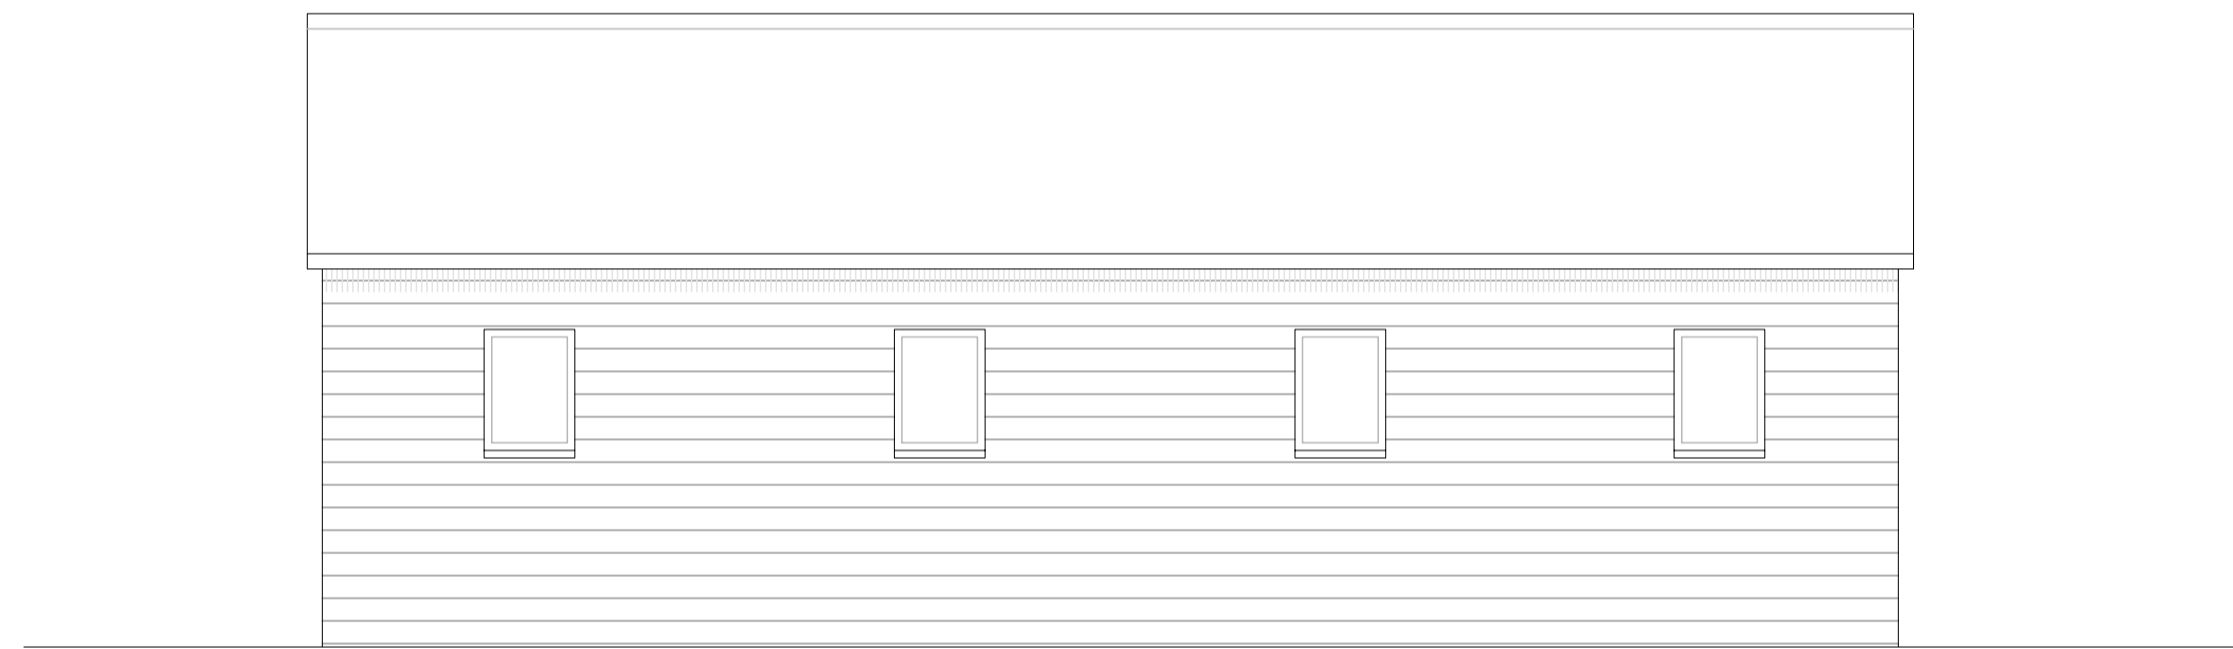

Existing East Elevation
Scale 1:50




Existing West Elevation
Scale 1:50




Existing North Elevation
Scale 1:50



Existing South Elevation
Scale 1:50

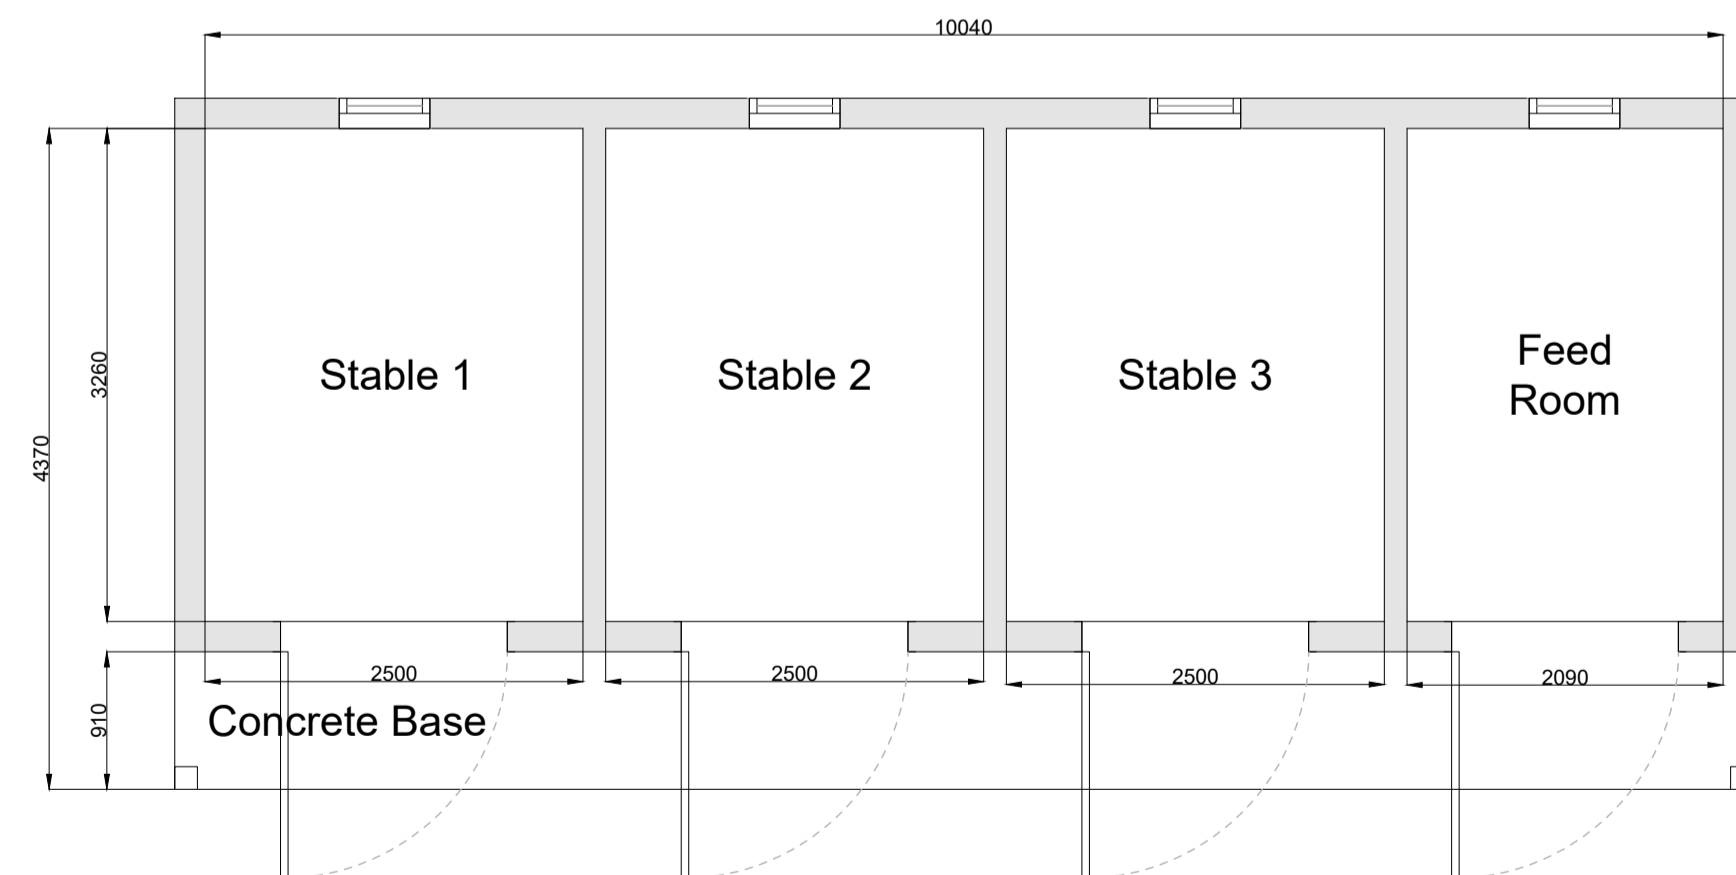

Existing Floor Plan
Scale 1:50

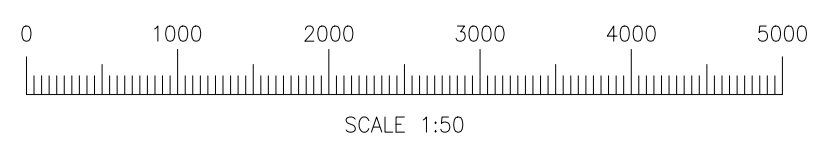

PL1	21.07.23	FOR PLANNING	MCAD
Rev	Date	Description	Drawn
Issue number:			
FOR PLANNING			
Client			
DR. KAY LOCKER			
Project			
DEANCOT WARREN STREET ROAD CHARING, KENT TN27 0HJ			
Title			
EXISTING STABLES FLOOR PLAN			
Scale	Designed By	Checked by	Date
1:50@A1	MCAD		19.07.23
Drawn by			
FES	PL	A	PL1