




existing front elevation

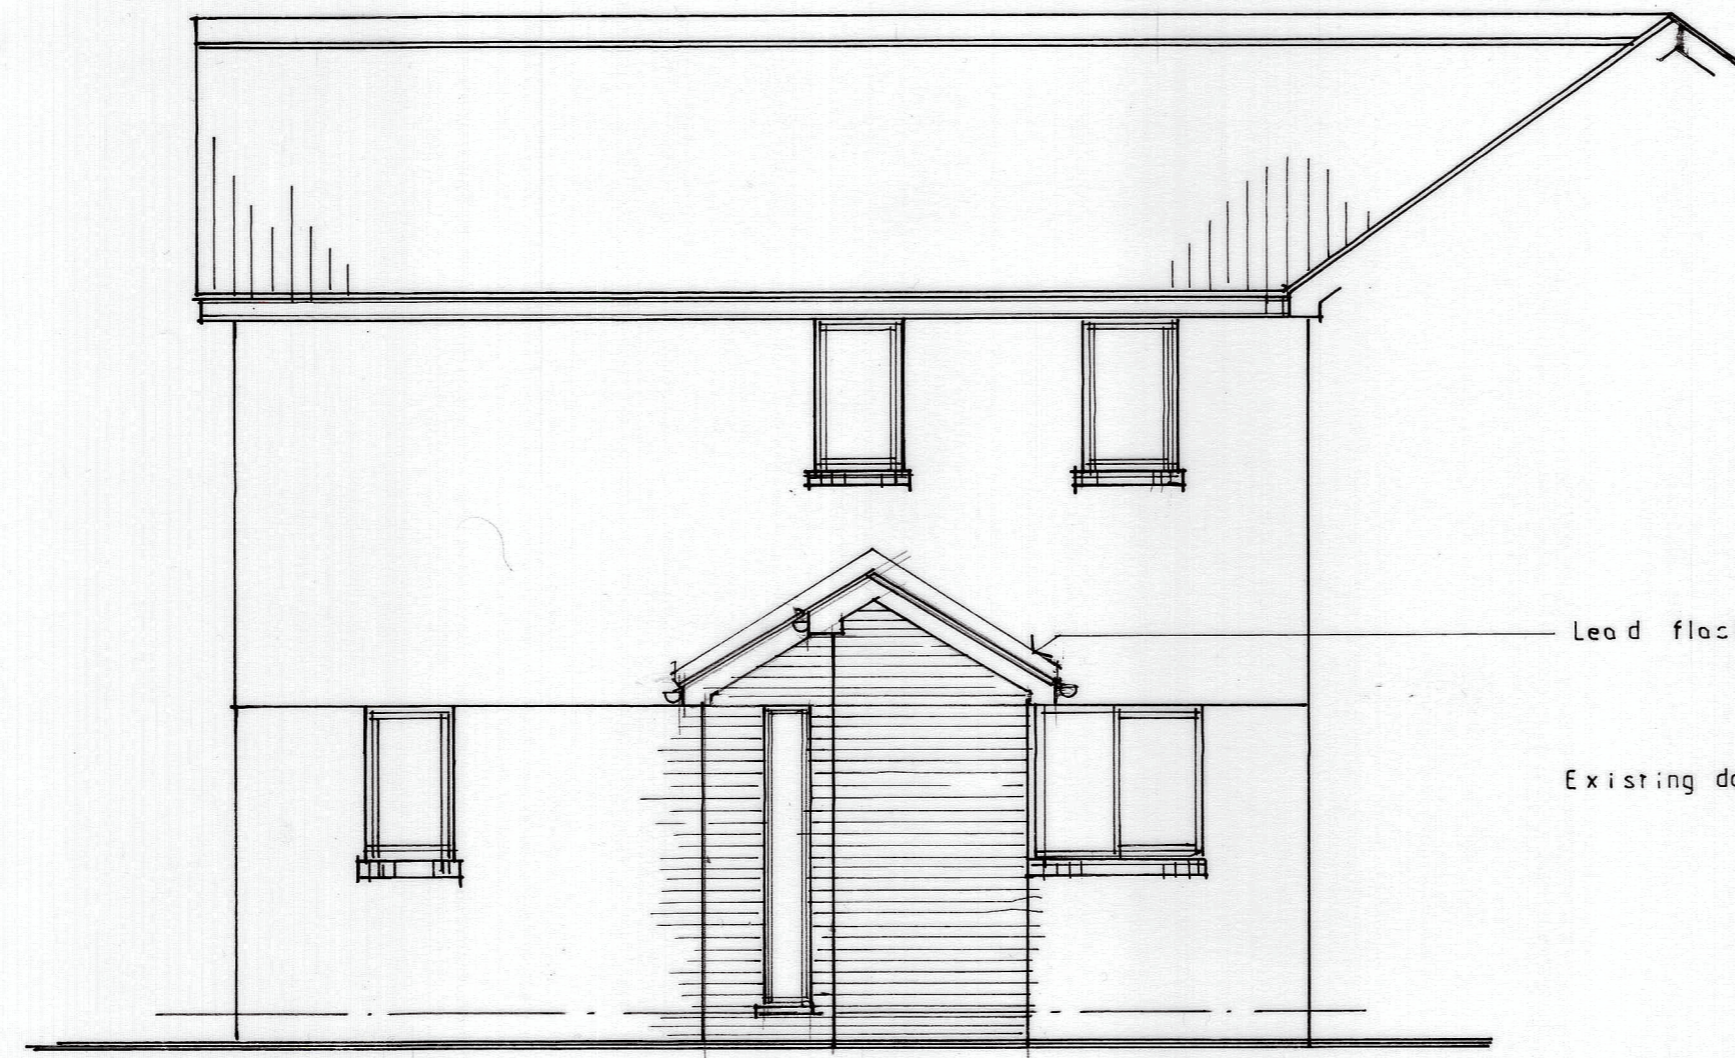


proposed front elevation

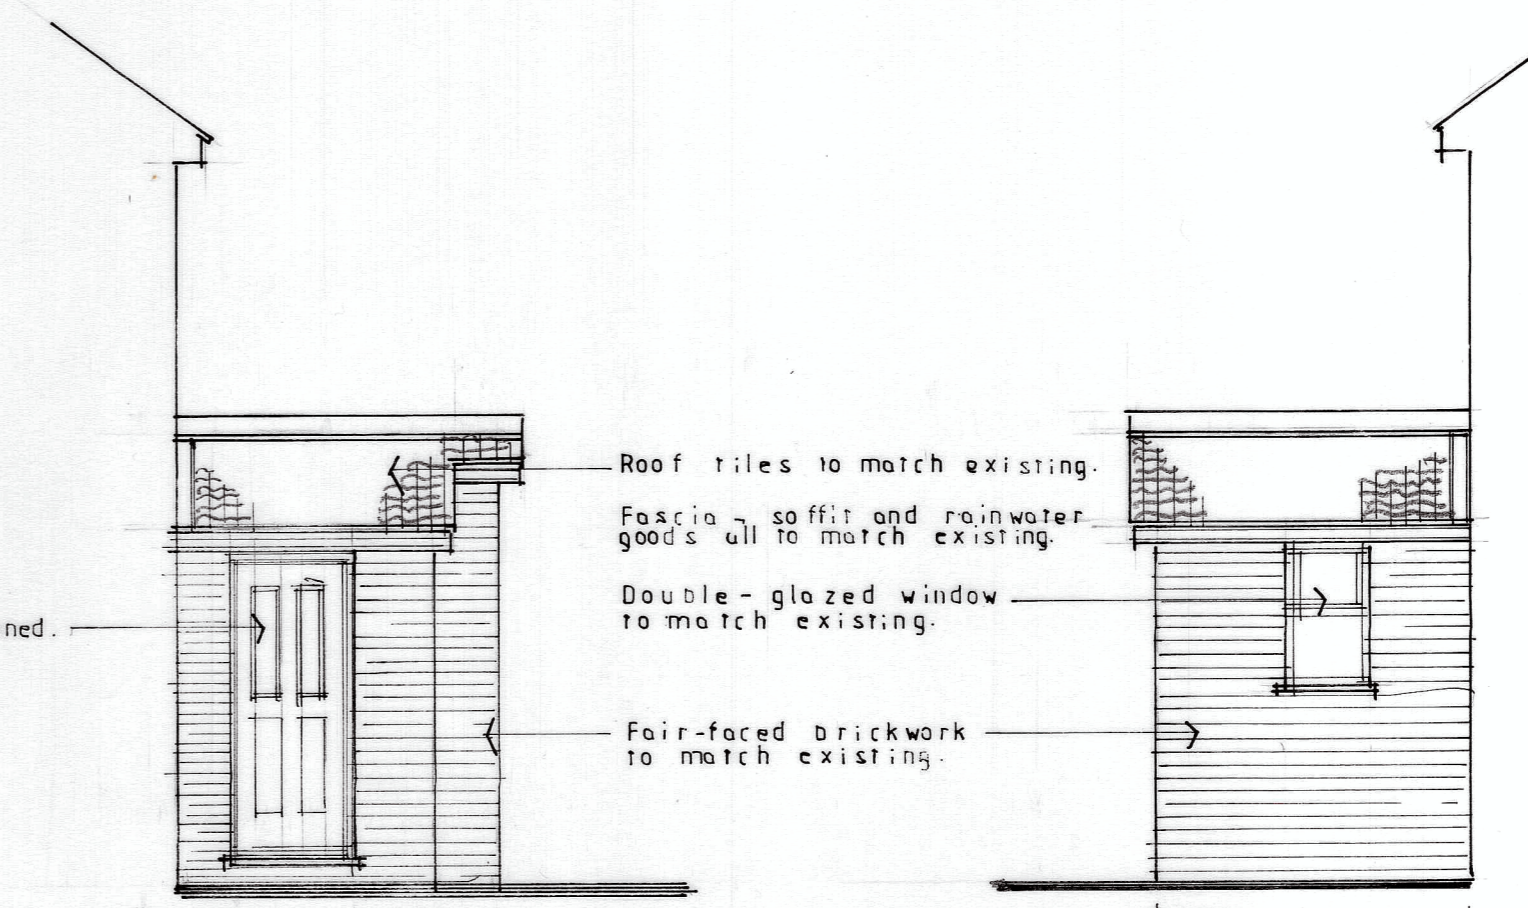



proposed side elevations

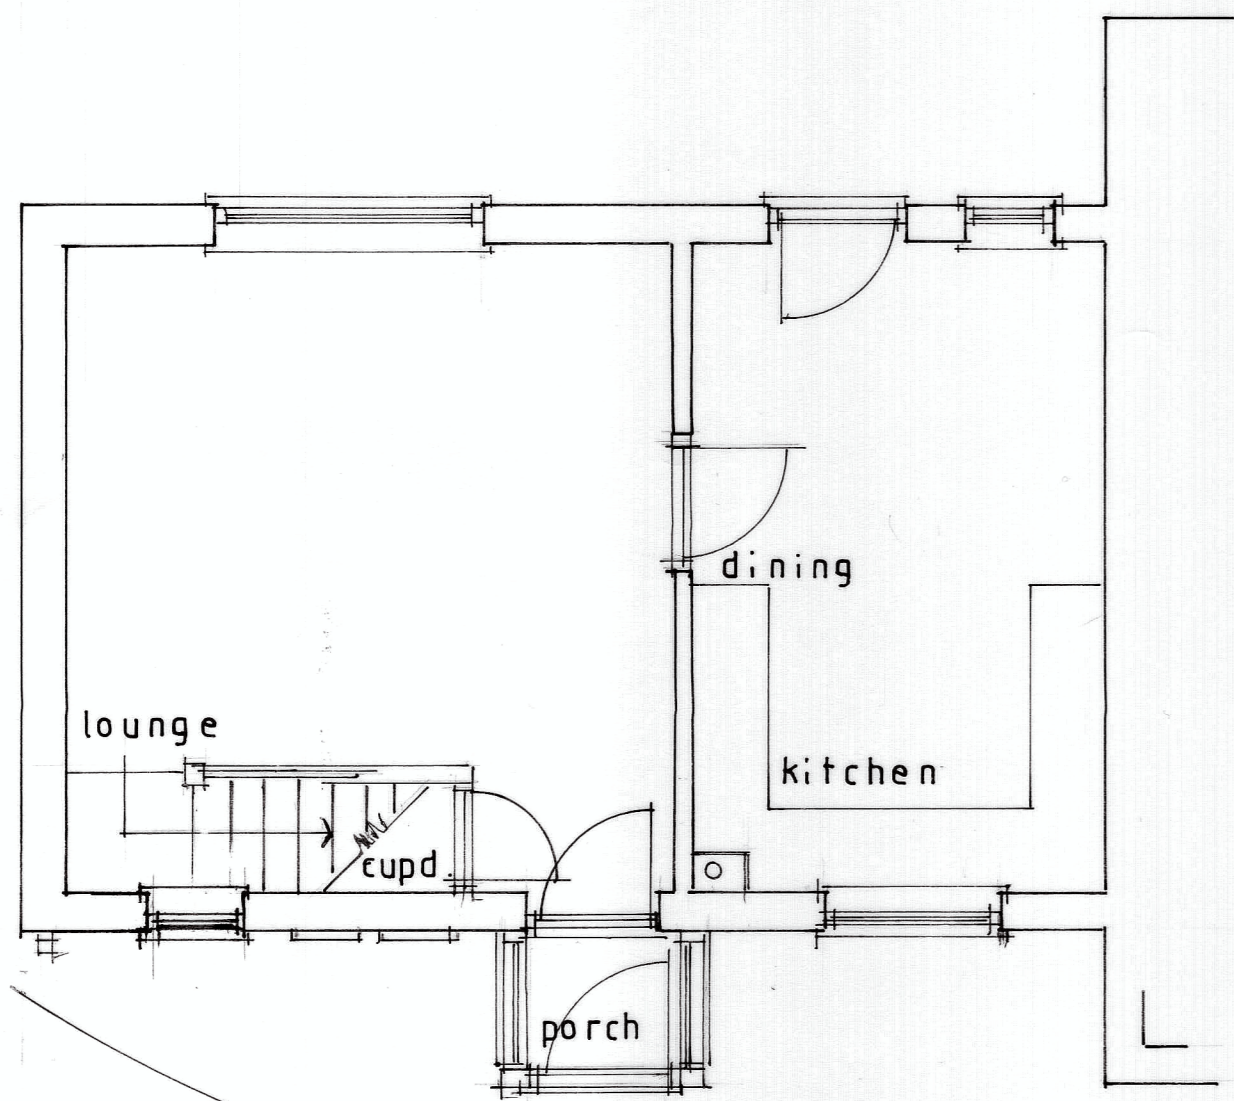


existing ground floor plan

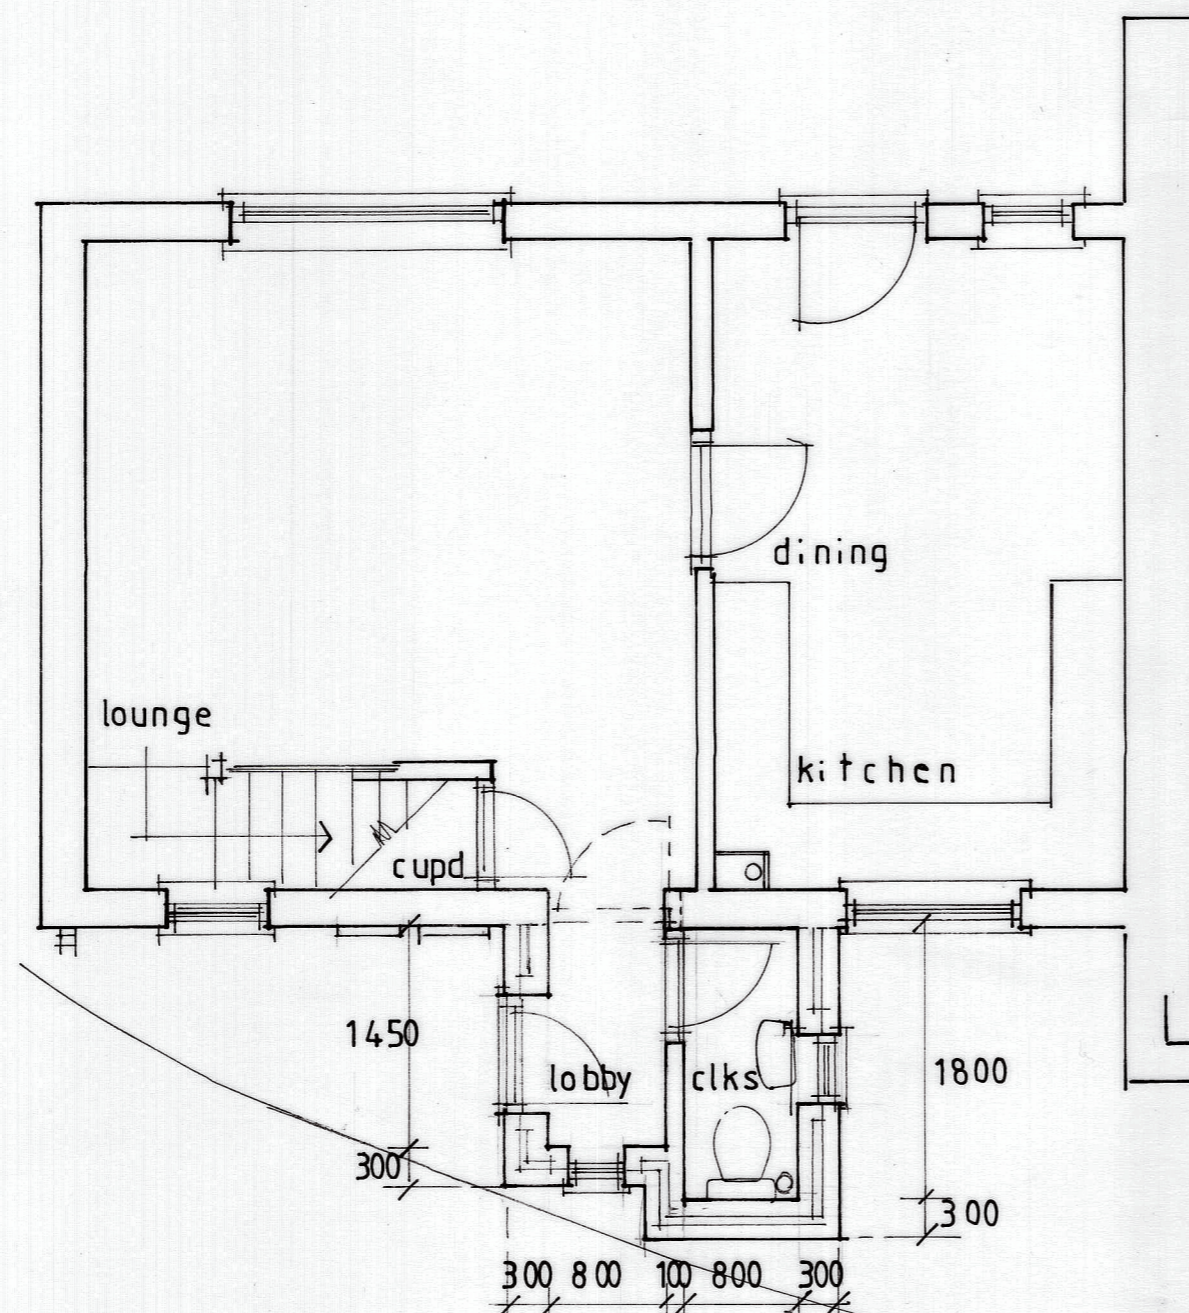

proposed ground floor plan

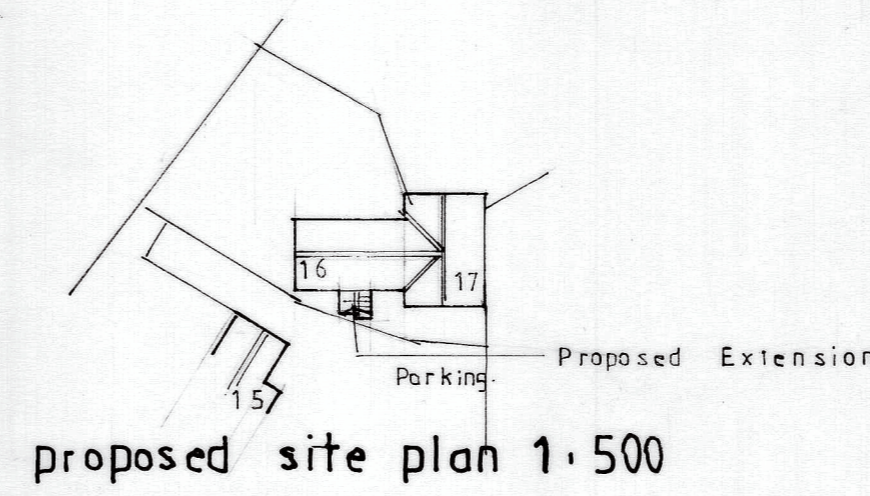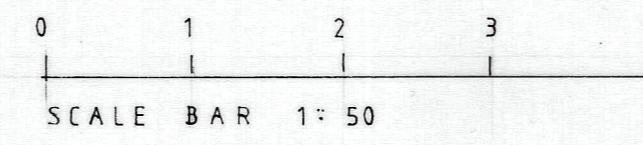

proposed site plan 1:500

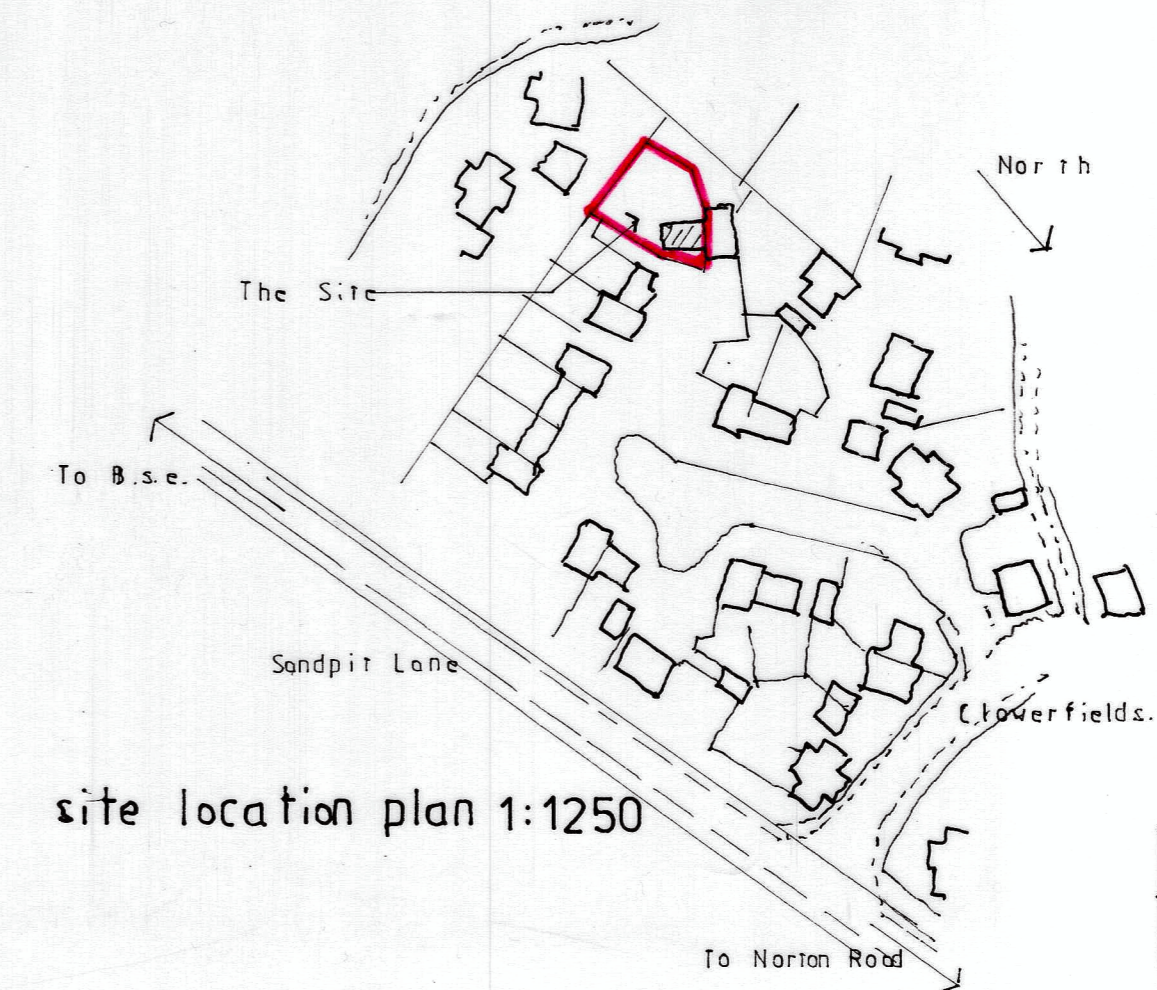

site location plan 1:1250

ERIC TRICKER
BUILDING DRAWING SERVICE
TELEPHONE 01284 - 702649.

CLIENT
Miss. R. WEBBER

JOB TITLE
PROPOSED SINGLE-STOREY
EXTENSION.

16 CLOVERFIELDS
THURSTON.

SCALE	DATE	DWG. NO.	REVISION
1:50	21-8-23	23-17	