



Any dimensions shown should be checked on site and discrepancies reported to the Architect prior to construction. Designs are not coordinated with engineer projects. Do not scale for construction purposes.

Block Plans are scaled from the Ordnance Survey Location Maps. Please see the licence number for the Os Maps in the Location Plans


Existing
Proposed

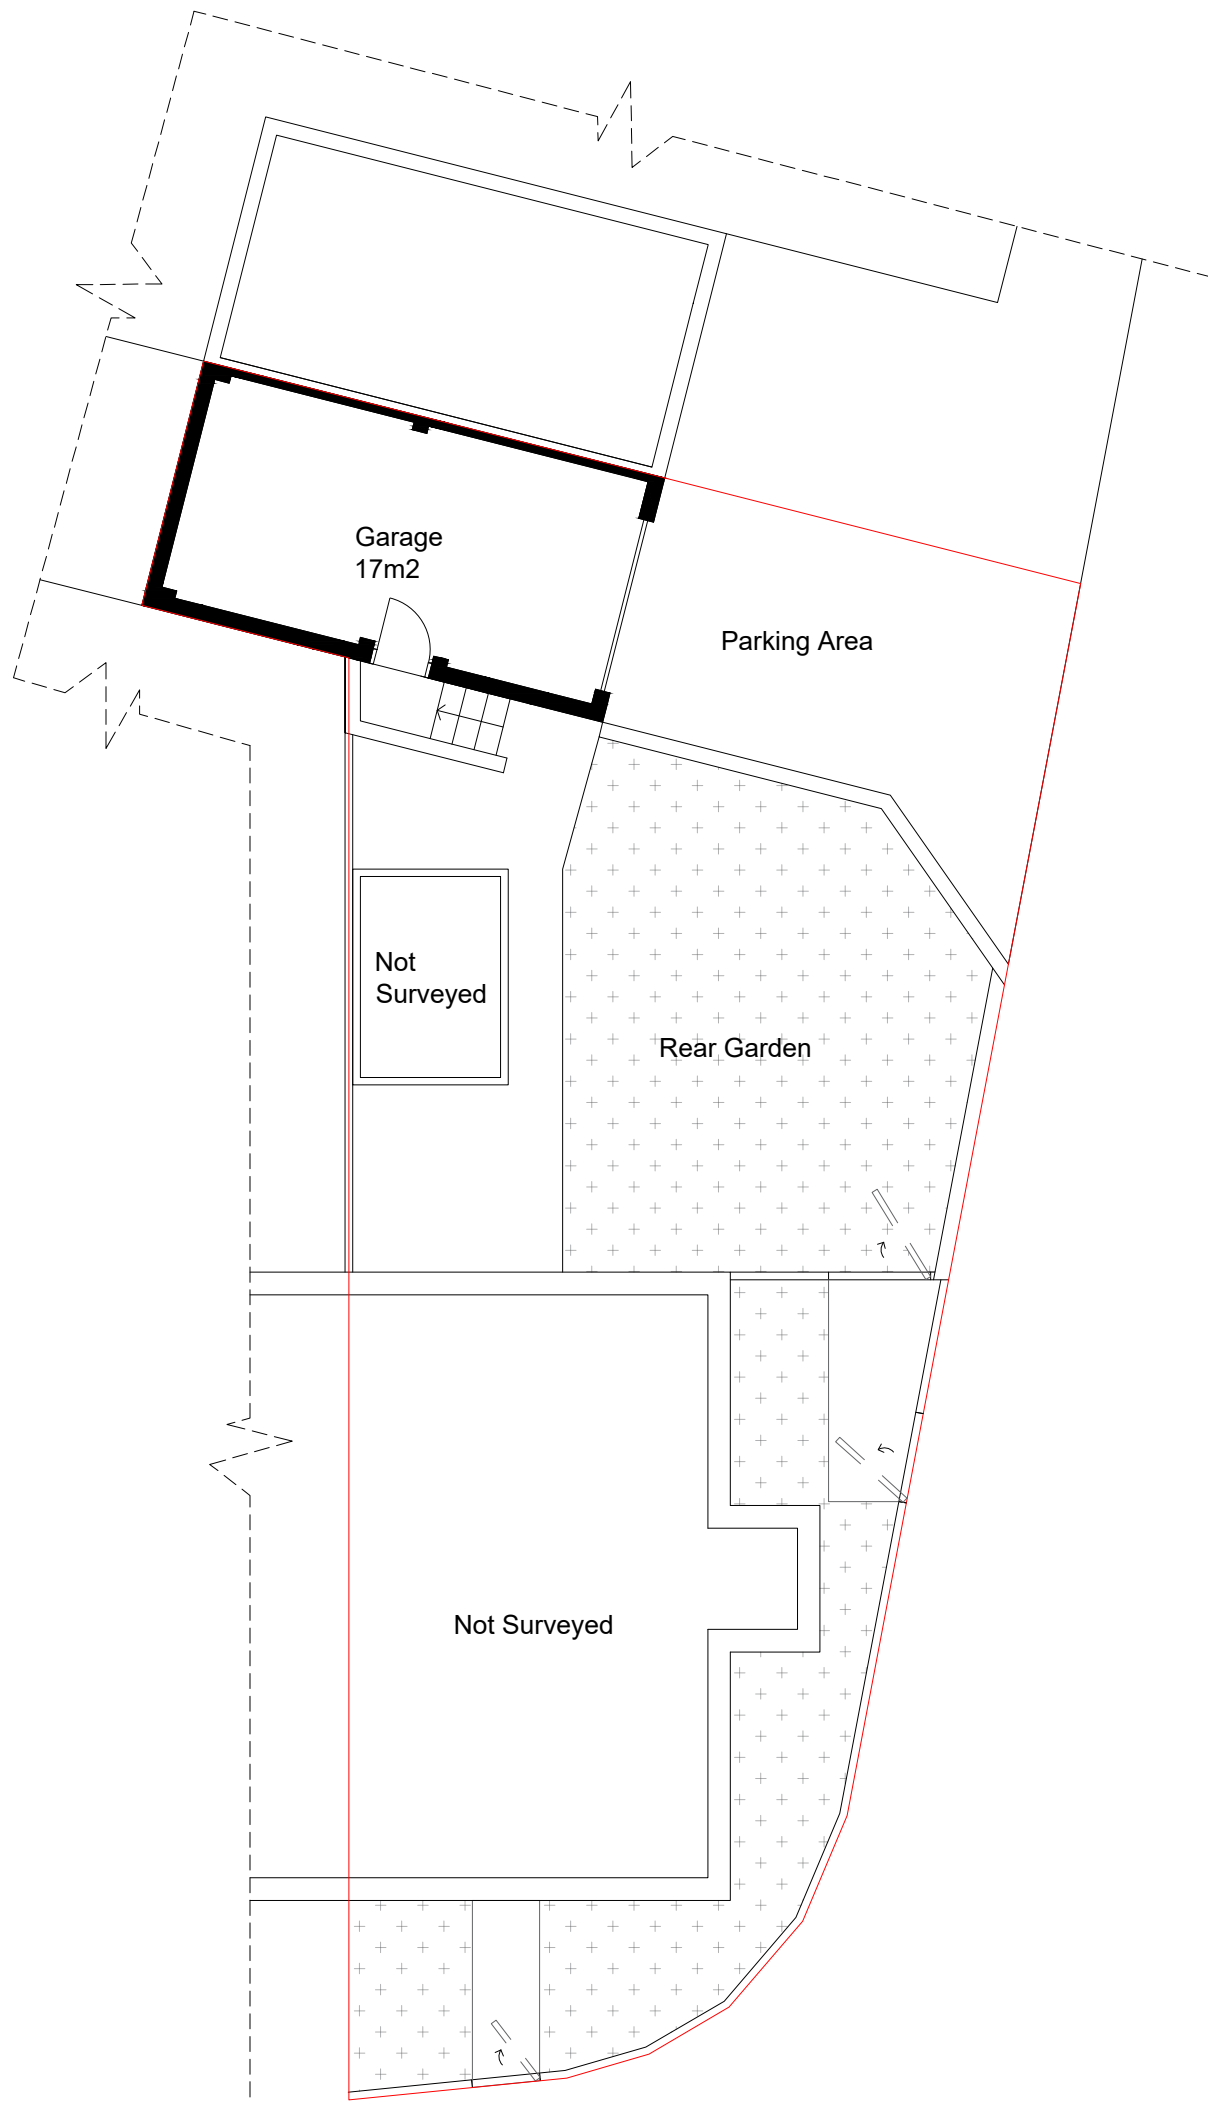

Existing Ground Floor Plan

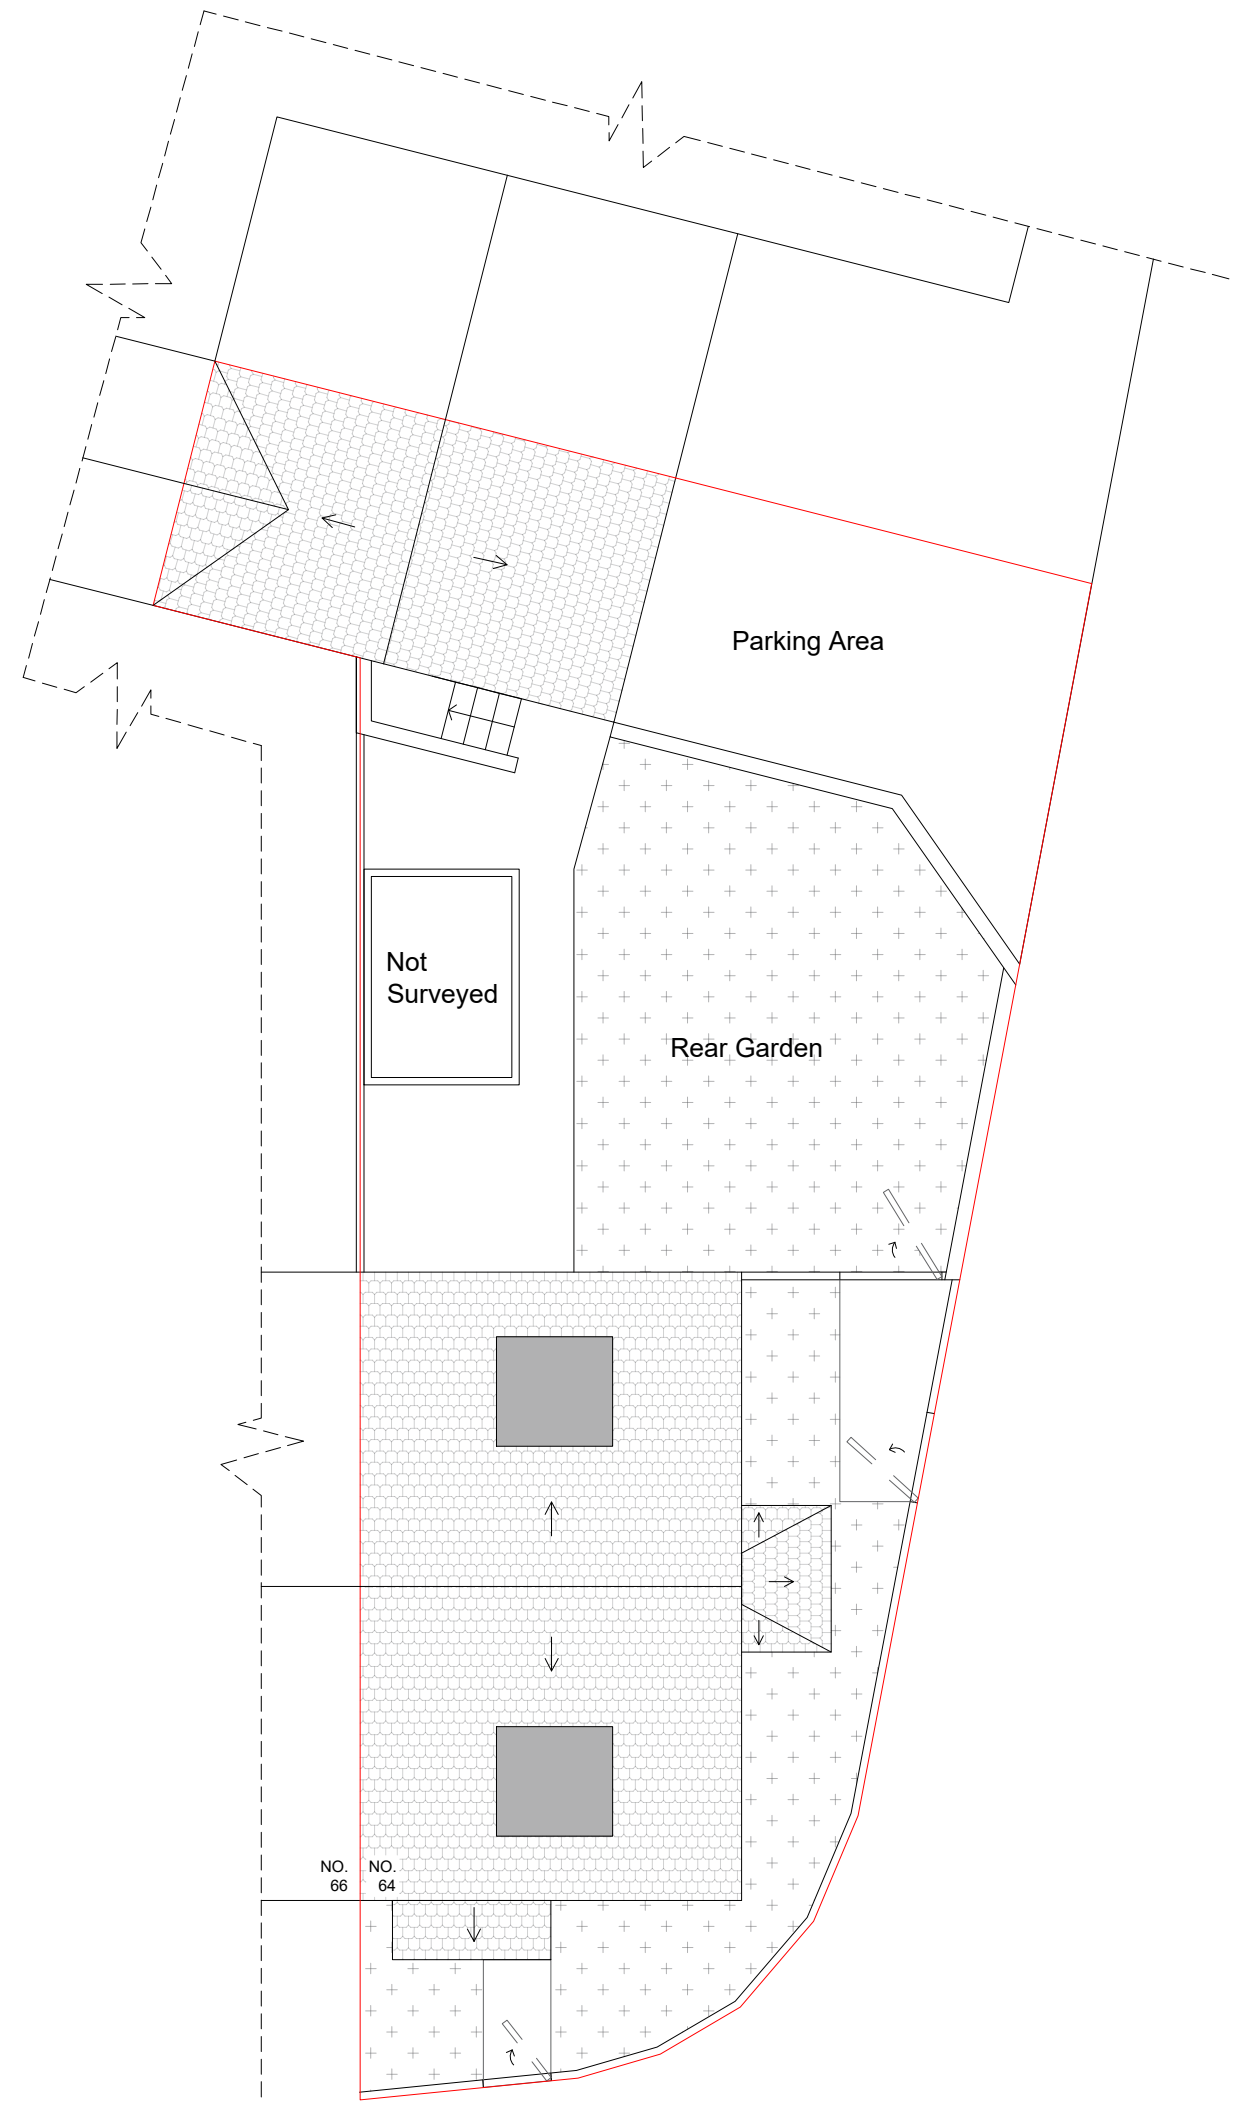

Existing Roof Plan

 

Drawing Name
Existing Plans

Project Address
64 Beech Road RG20 4AD

Scale	Date
1/100 at A3	09.08.2023

Designer	Revision
DG	V2

Drawing No.
64BeechRoad_ExistingPlans_V2



Planning By Design Ltd
www.planning-by-design.co.uk
hello@planning-by-design.co.uk