


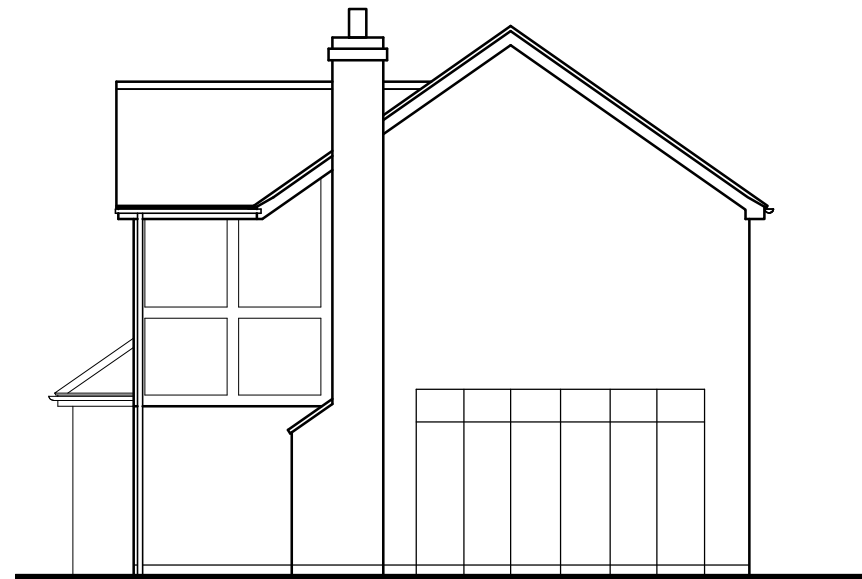


NORTH-WEST ELEVATION




SOUTH-WEST ELEVATION



NORTH-EAST ELEVATION

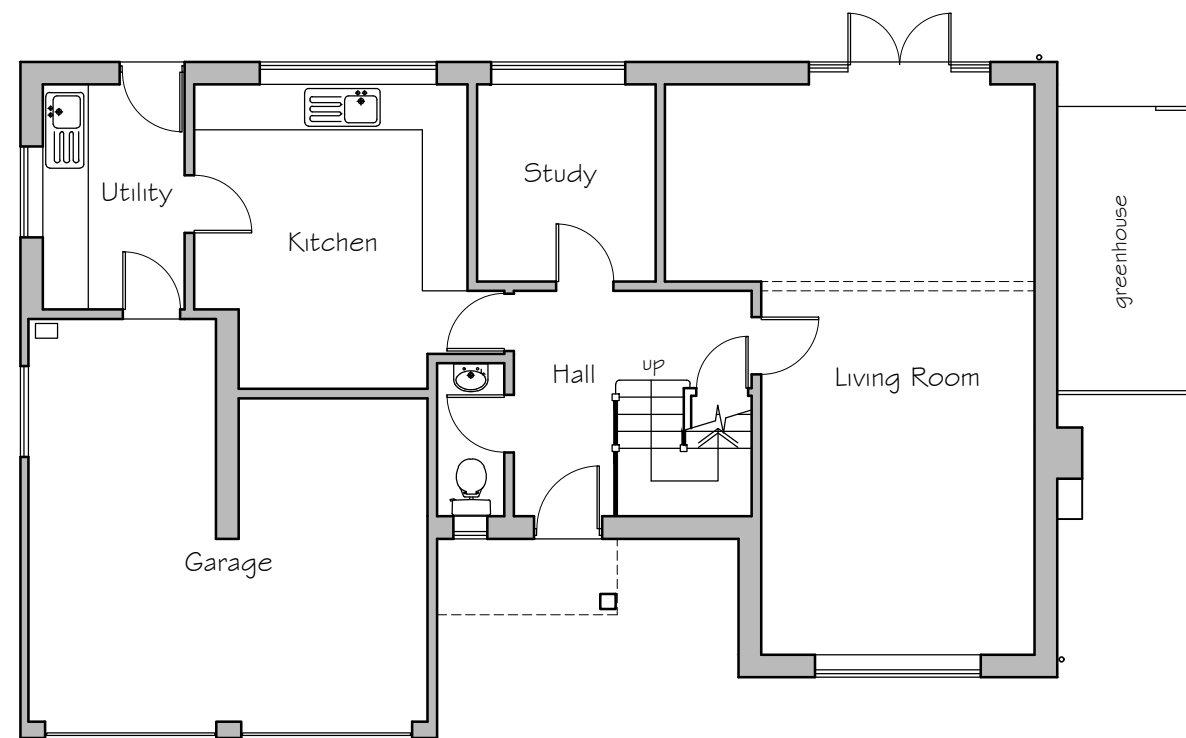

GROUND FLOOR PLAN

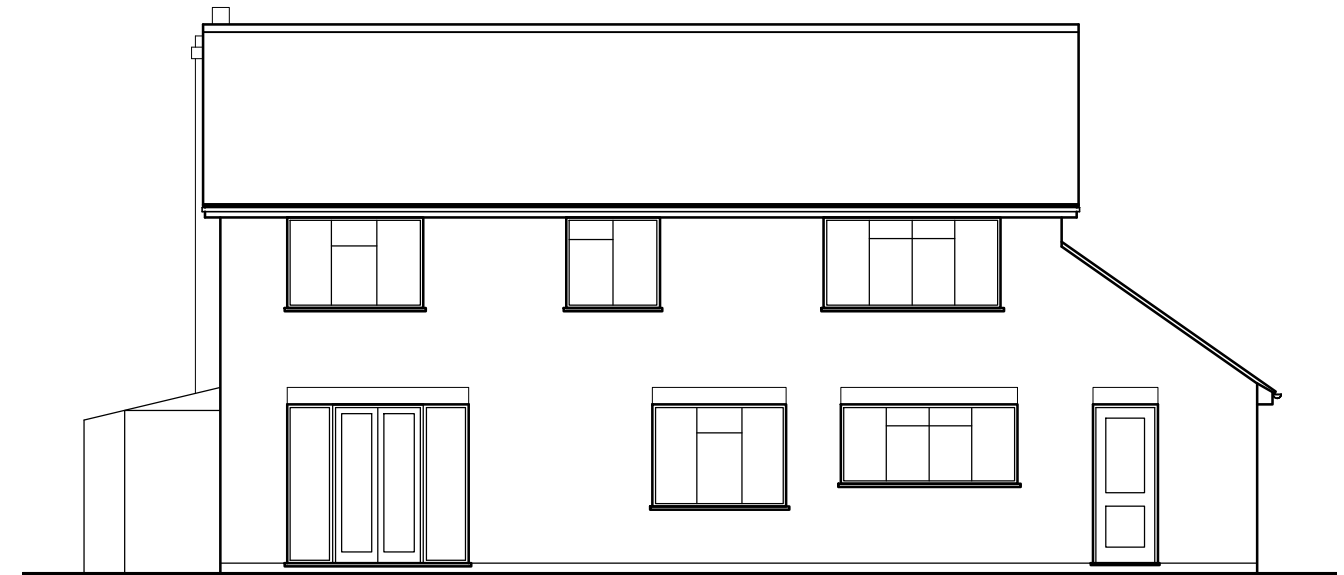

SOUTH-EAST ELEVATION

0 1 2 3 4m
 Scale 1:100

 SCOTT'S of READING ROOFS-EXTENSIONS-HOME IMPROVEMENTS www.scottsofreading.co.uk	No. Revision Date	
	Project Proposed single storey side and rear extension 7, Lovegroves, Chineham, RG24 8YA	Project No Drg No Rev S23/04 03 -
	Drawing Title Existing Plan and Elevations	Scale Drawn by 1:100 @ A3 CG
	Rowan Lodge ◊ Southend Road ◊ Southend Bradfield ◊ RG7 6ES tel: 0118 9745100 ◊ e-mail: enquiries@archytas.co.uk Architectural Design Services ◊ Planning ◊ Building Design ◊ Surveying New Build ◊ Extensions ◊ Residential and Commercial ◊ Listed Buildings	Date August 2023

