



GROUND FLOOR PLAN

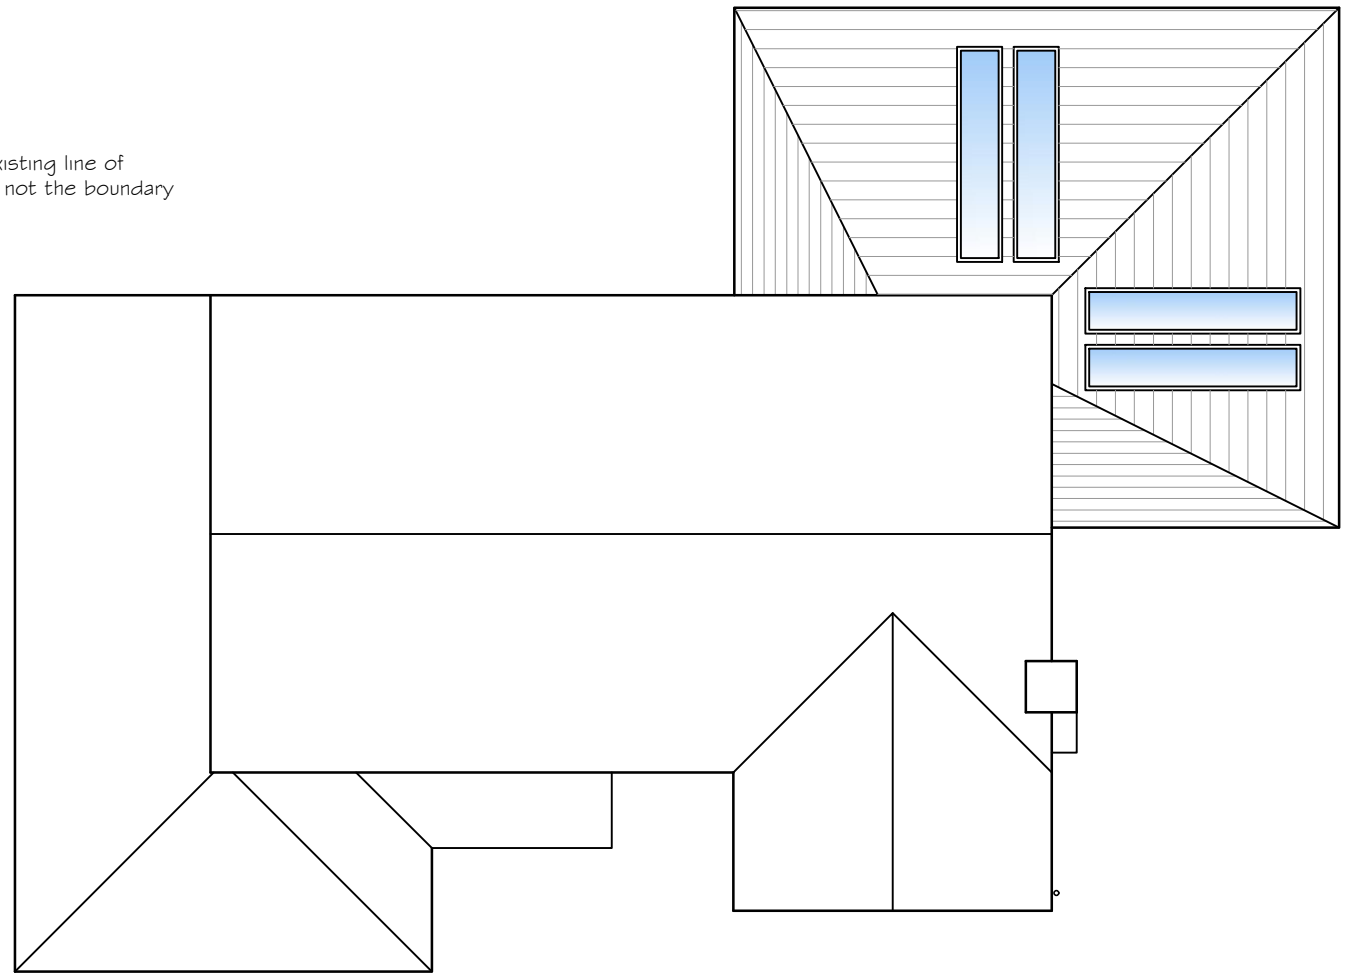

ROOF PLAN

 

 <b>SCOTT'S of READING</b> ROOFS-EXTENSIONS-HOME IMPROVEMENTS <a href="http://www.scottsofreading.co.uk">www.scottsofreading.co.uk</a>	No. Revision		Date		
	Project Proposed single storey side and rear extension 7, Lovegroves, Chineham, RG24 8YA		Project No S23/04	Drg No 04	Rev -
	Drawing Title Proposed Plans		Scale 1:100 @ A3	Drawn by CG	
	Rowan Lodge ◊ Southend Road ◊ Southend Bradfield ◊ RG7 6ES tel: 0118 9745100 ◊ e-mail: enquiries@archytas.co.uk Architectural Design Services ◊ Planning ◊ Building Design ◊ Surveying New Build ◊ Extensions ◊ Residential and Commercial ◊ Listed Buildings		Date August 2023		