


proposed west elevation

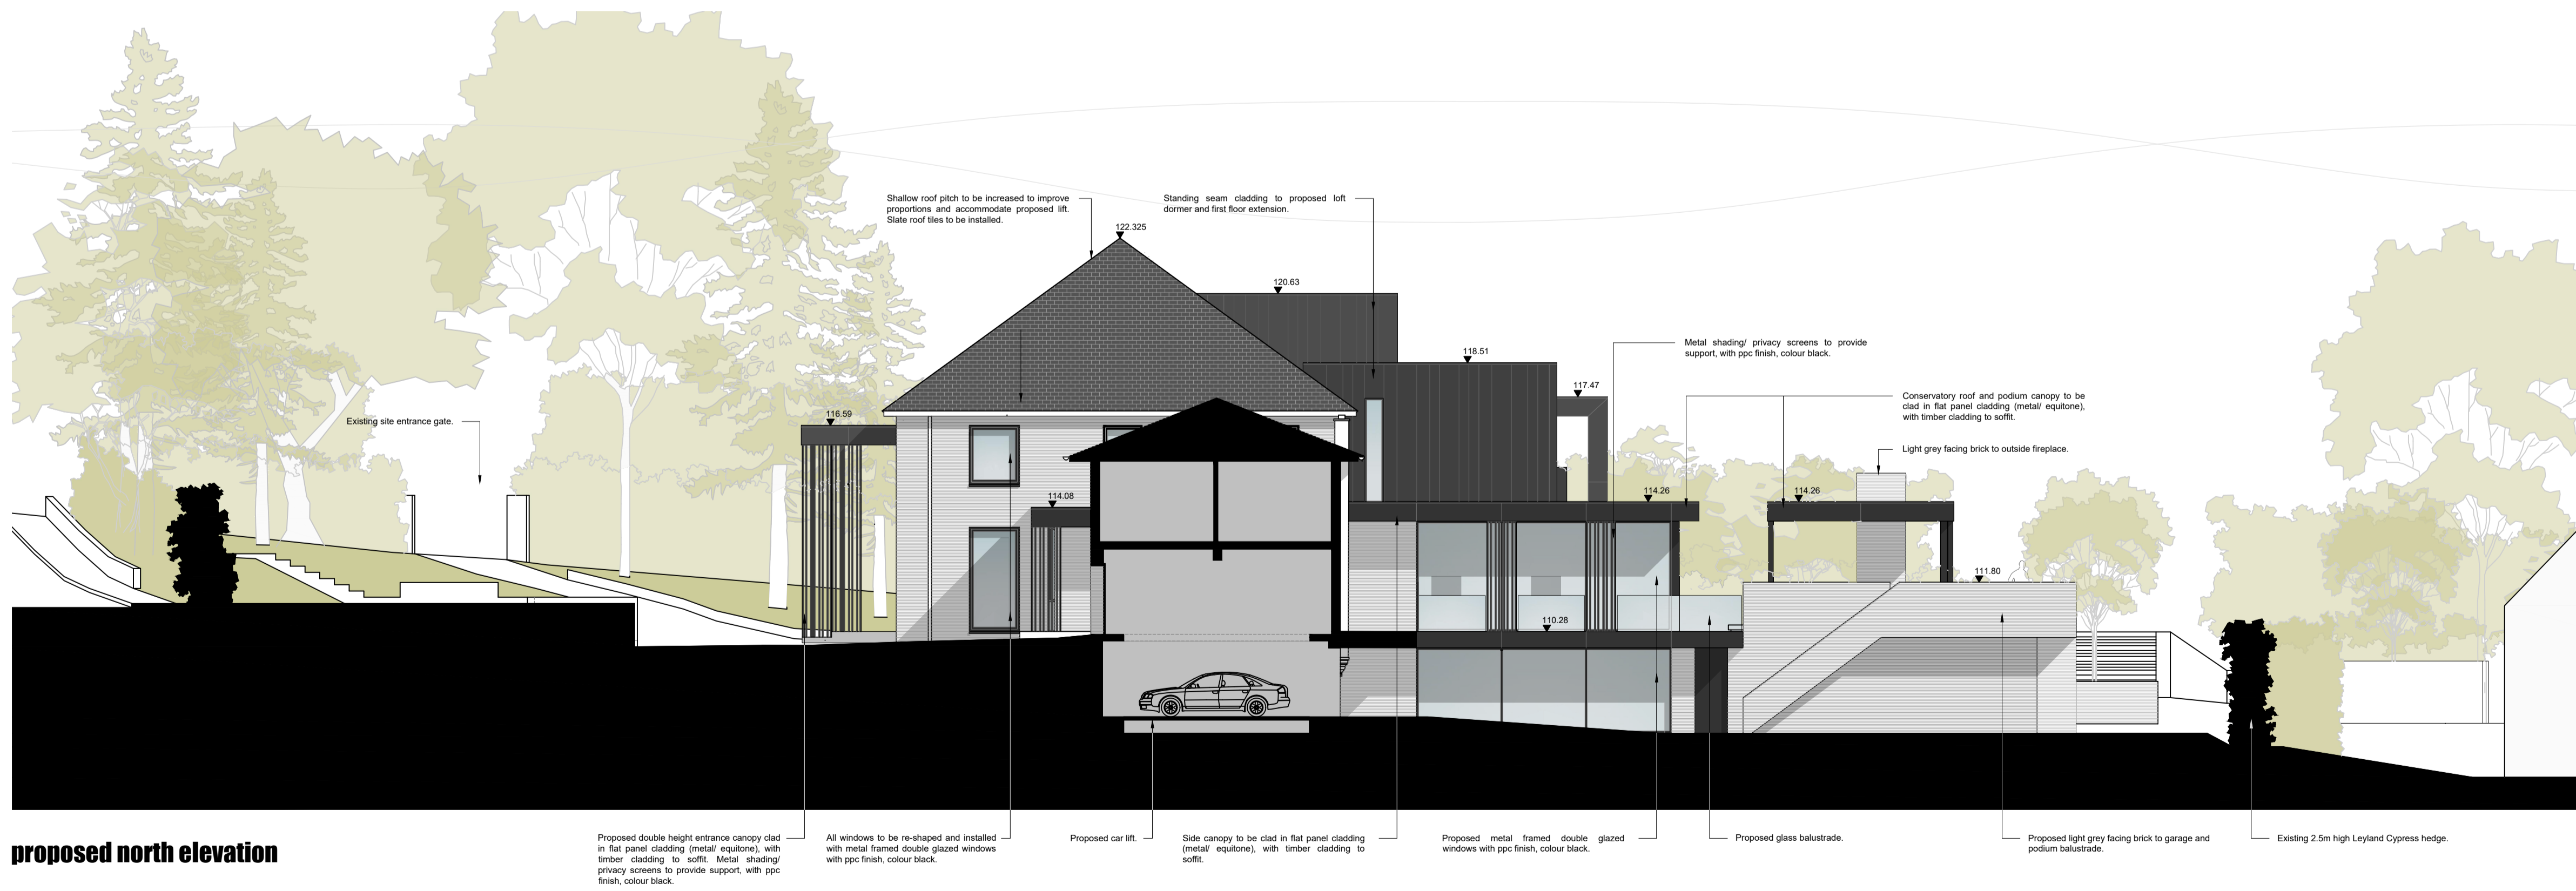

proposed north elevation

Rev.	Date	Issue	By

- Copyright of STUDIOGÖTZ.
- Do not scale from drawing.
- All dimensions are to be checked on site.
- Any discrepancies are to be reported immediately to the Architect or Main Contractor.

Client
-

Project
Haddon House, St. John's Hill, Shenstone, WS14 0JB

Drawing
Proposed Elevations Sheet 2

Project No.	Drawing No.	Issue	Status
1236	121	-	P

Issue date June 2023
 Drawn by VG
 Checked by -
 Scale 1/125 @ A1 or 1/250 @ A3