


NOTES
 Contractors must check all dimensions against the existing structure on site and be satisfied that all dimensions shown are available. Only signed dimensions are to be worked from. Checkers must be marked to the Architect or Engineer before proceeding. © This drawing is copyright.
 It is the responsibility of the contractor, check existing drainage and boundary positions prior commencement of work carried out on site.



Proposed First Floor Plan - scale 1:50

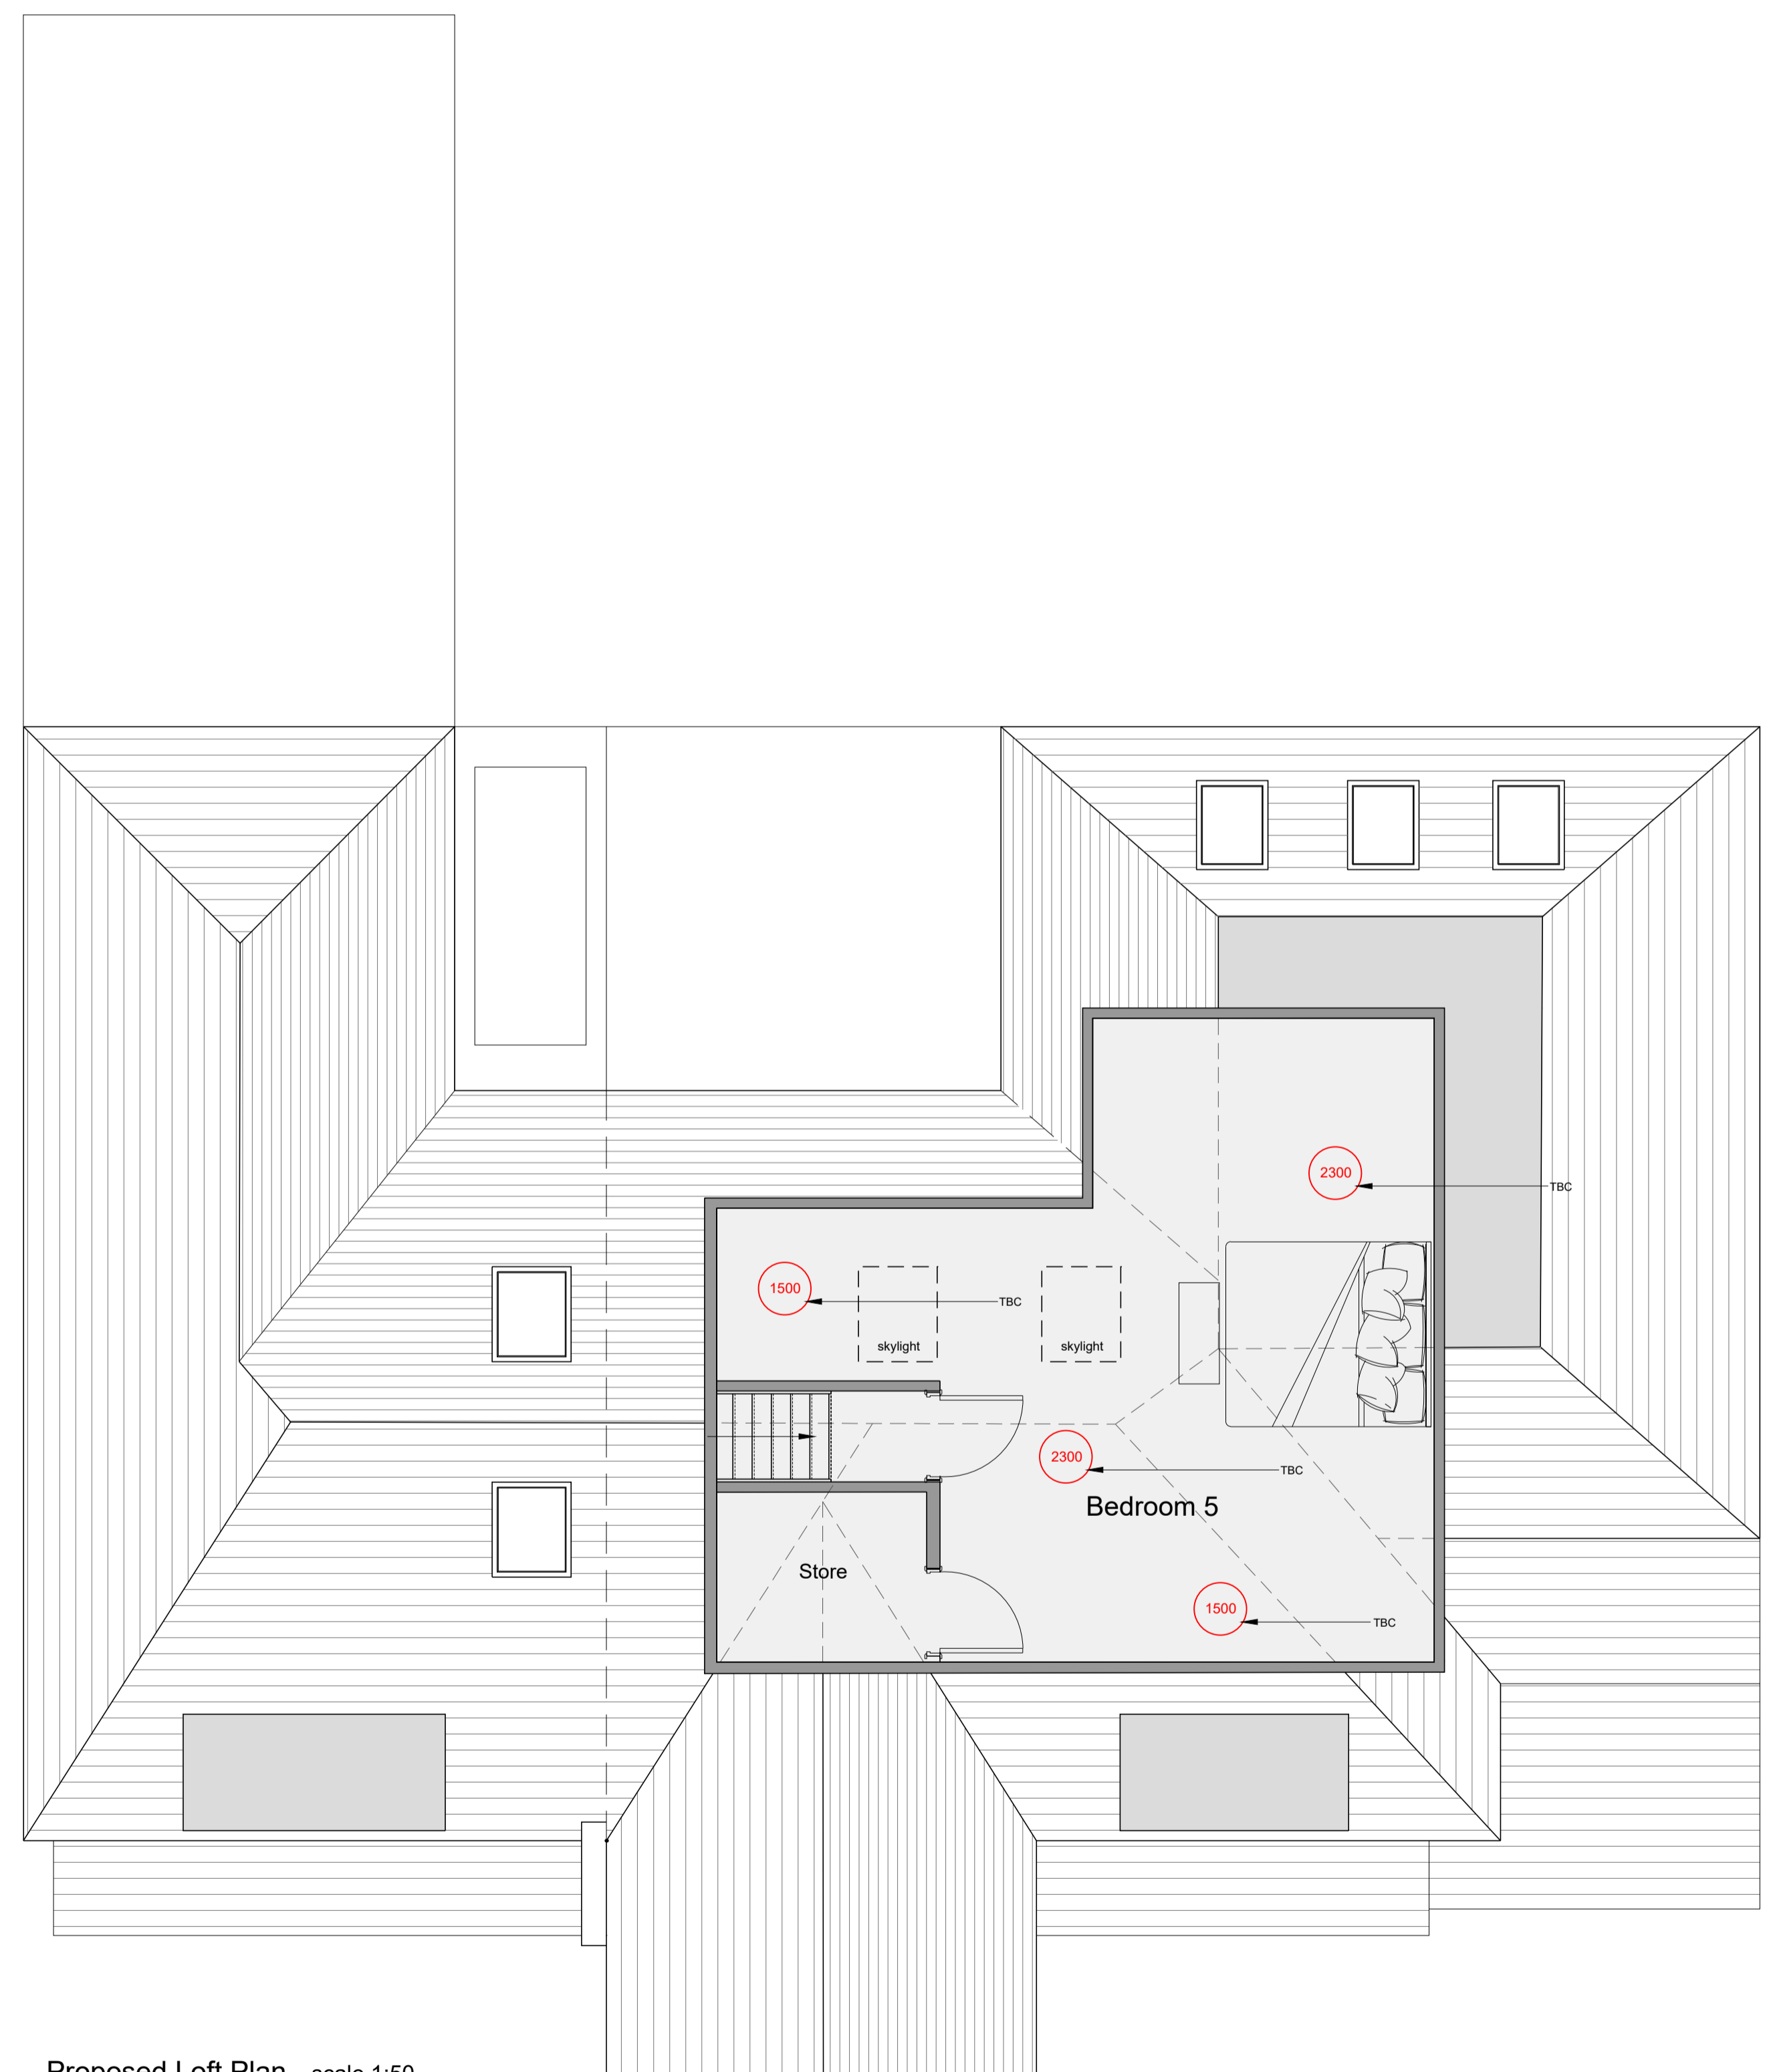

Proposed Loft Plan - scale 1:50

REV	DESCRIPTION	DRN	CHD	DATE	
<input type="checkbox"/>	PRELIMINARY	<input type="checkbox"/>	INFORMATION	<input type="checkbox"/>	TENDER
<input type="checkbox"/>	CONSTRUCTION	<input type="checkbox"/>	AS BUILT		

drawing number: **002.1** job number: **10016**

drawing title: **PROPOSED FIRST FLOOR & LOFT PLAN**

project: **BRACKENWOOD 115 WALSALL ROAD
LITTLE ASTON
BIRMINGHAM, B74 3AY**

scale: **1:50@A1** checked: **-**

drawn by: **-** date: **23.8.23** revision: **-**