


NOTE
 Contractors must check all dimensions against the existing structure on site and be satisfied that all dimensions shown are accurate. Only signed dimensions are to be used from. Checkers must be required to the Architect or Engineer before proceeding. © This drawing is copyright.
 It is the responsibility of the contractor, check existing drainage and boundary positions prior commencement of work carried out site.

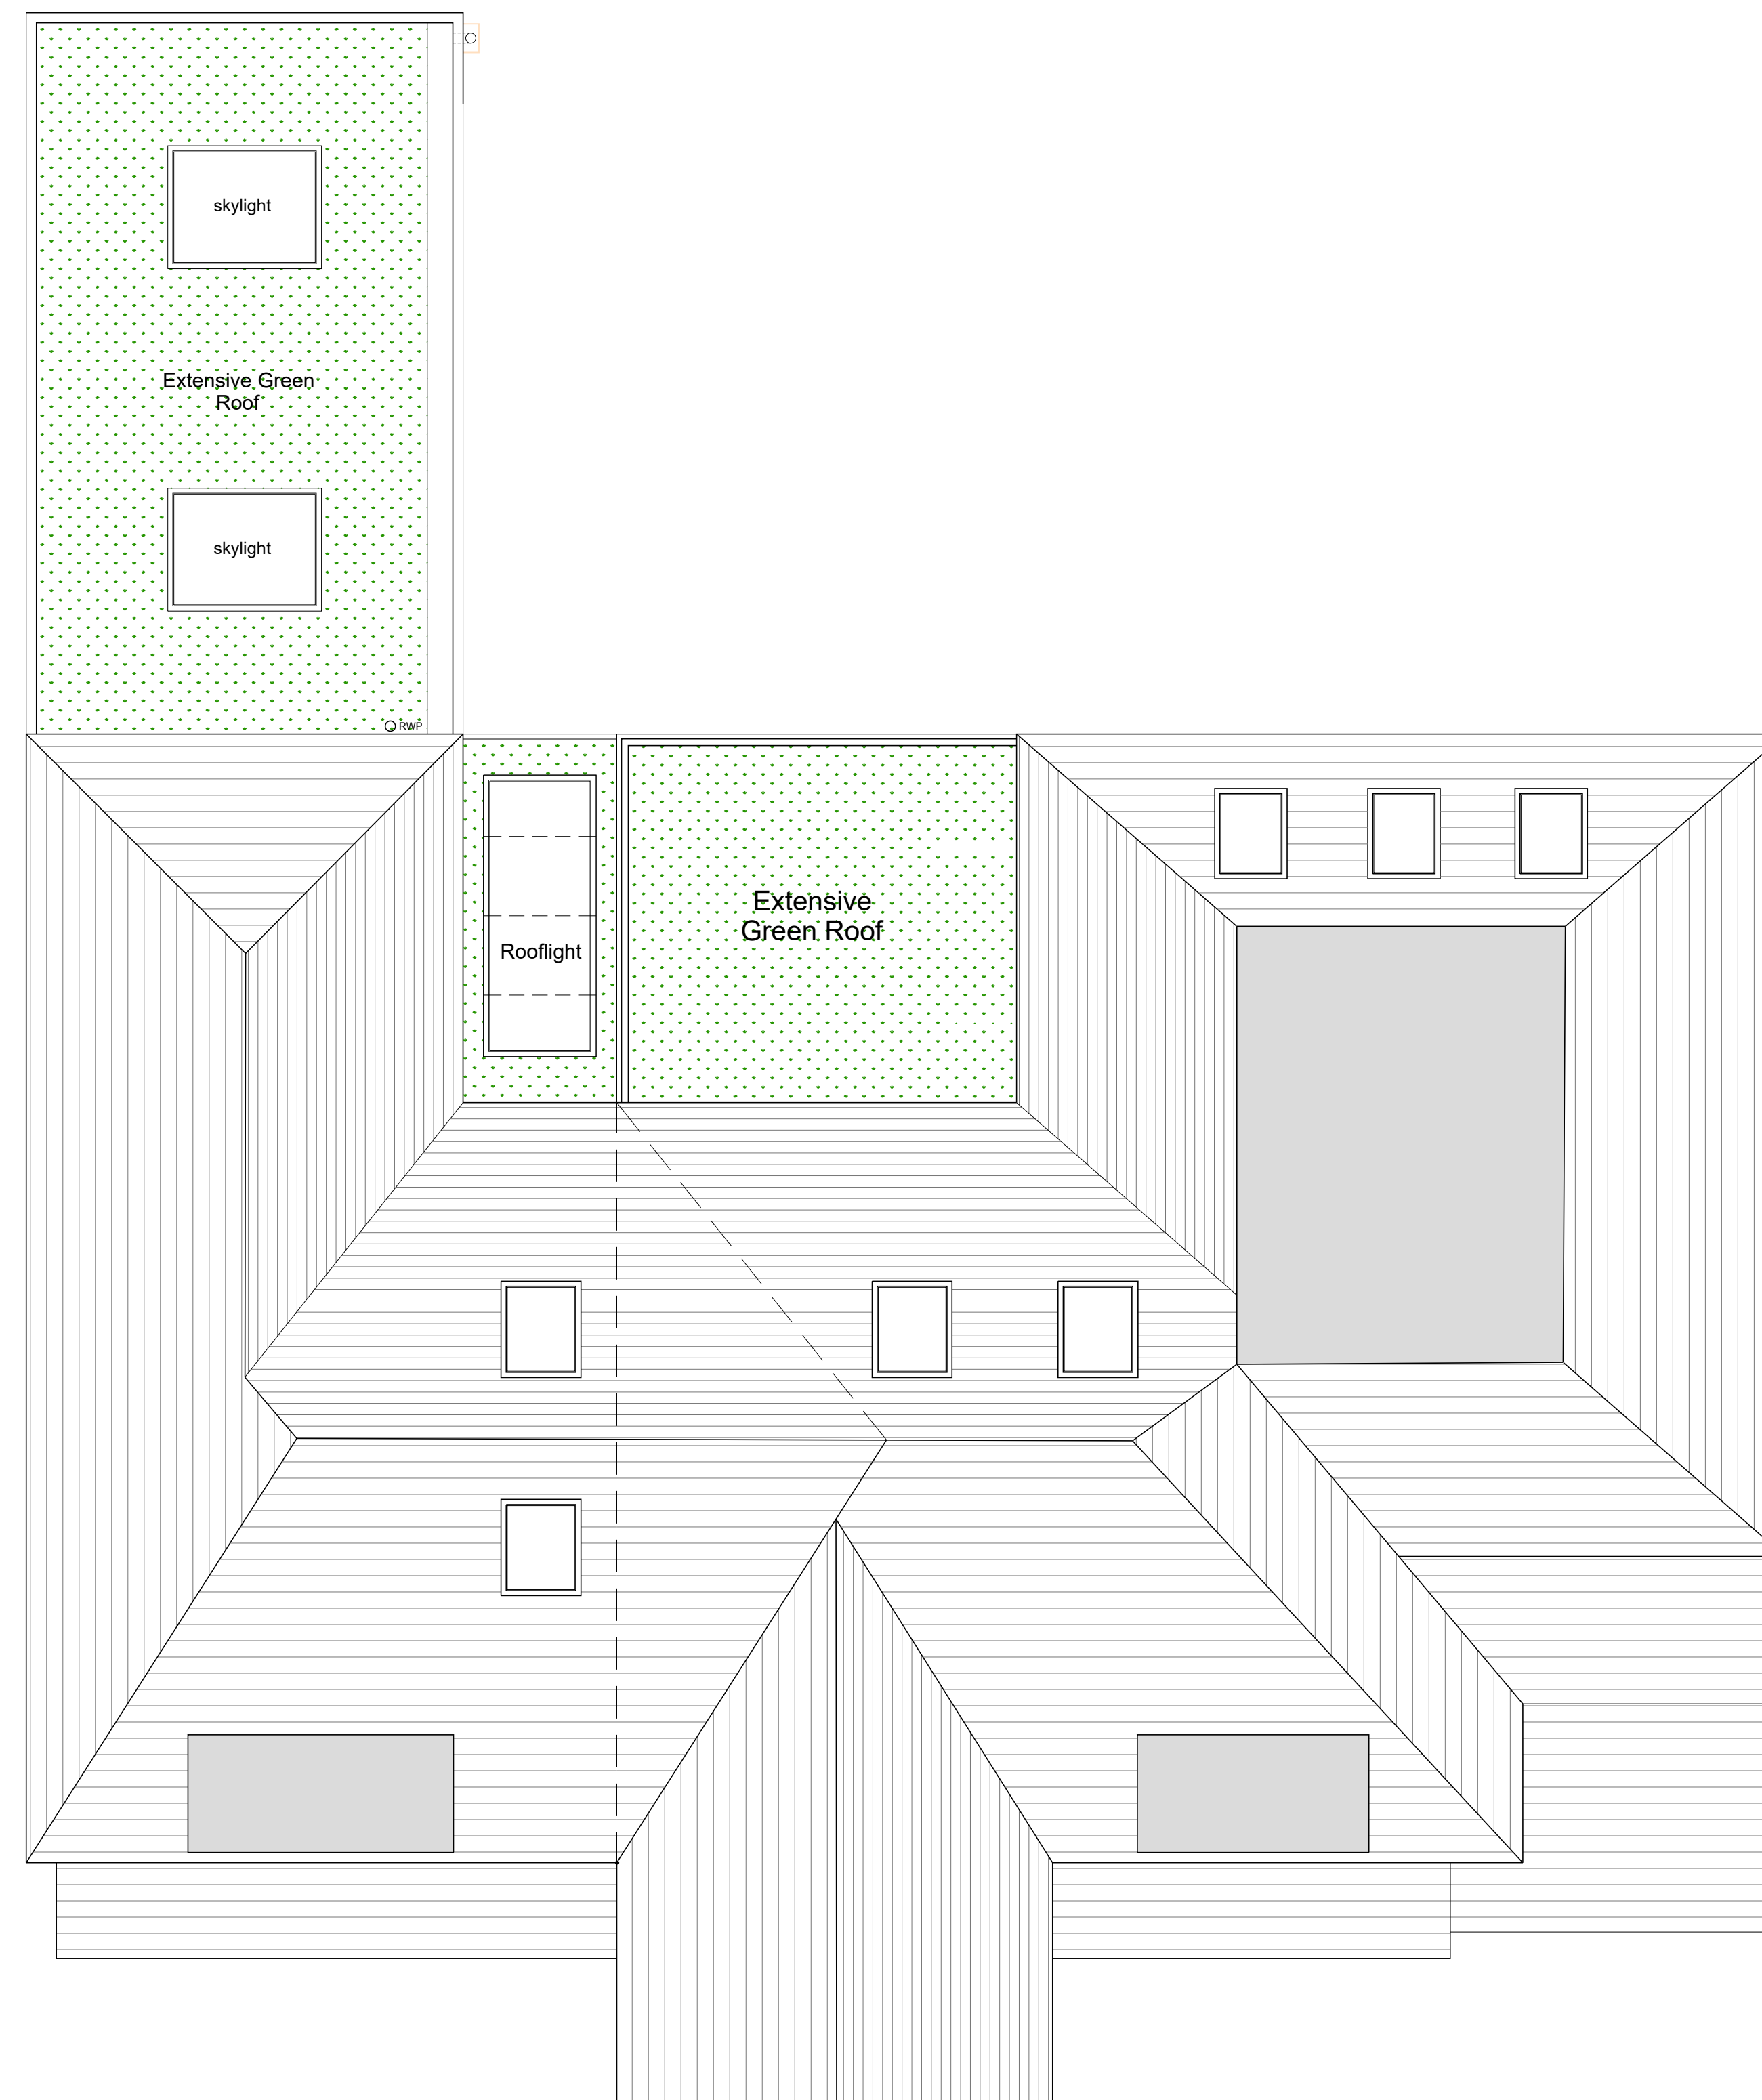

Roof Plan - scale 1:50

A Drawing updated		23.08.23
REV	DESCRIPTION	DRN CHD DATE
<input type="checkbox"/>	PRELIMINARY	<input type="checkbox"/> INFORMATION <input type="checkbox"/> TENDER
<input type="checkbox"/>	CONSTRUCTION	<input type="checkbox"/> AS BUILT
drawing number:		job number:
004		10016
drawing title:		
PROPOSED ROOF PLAN		
project:		
BRACKENWOOD 115 WALSALL ROAD LITTLE ASTON BIRMINGHAM, B74 3AY		
scale:		checked:
1:50@A1		-
drawn by:	date:	revision:
-	21.8.23	A