
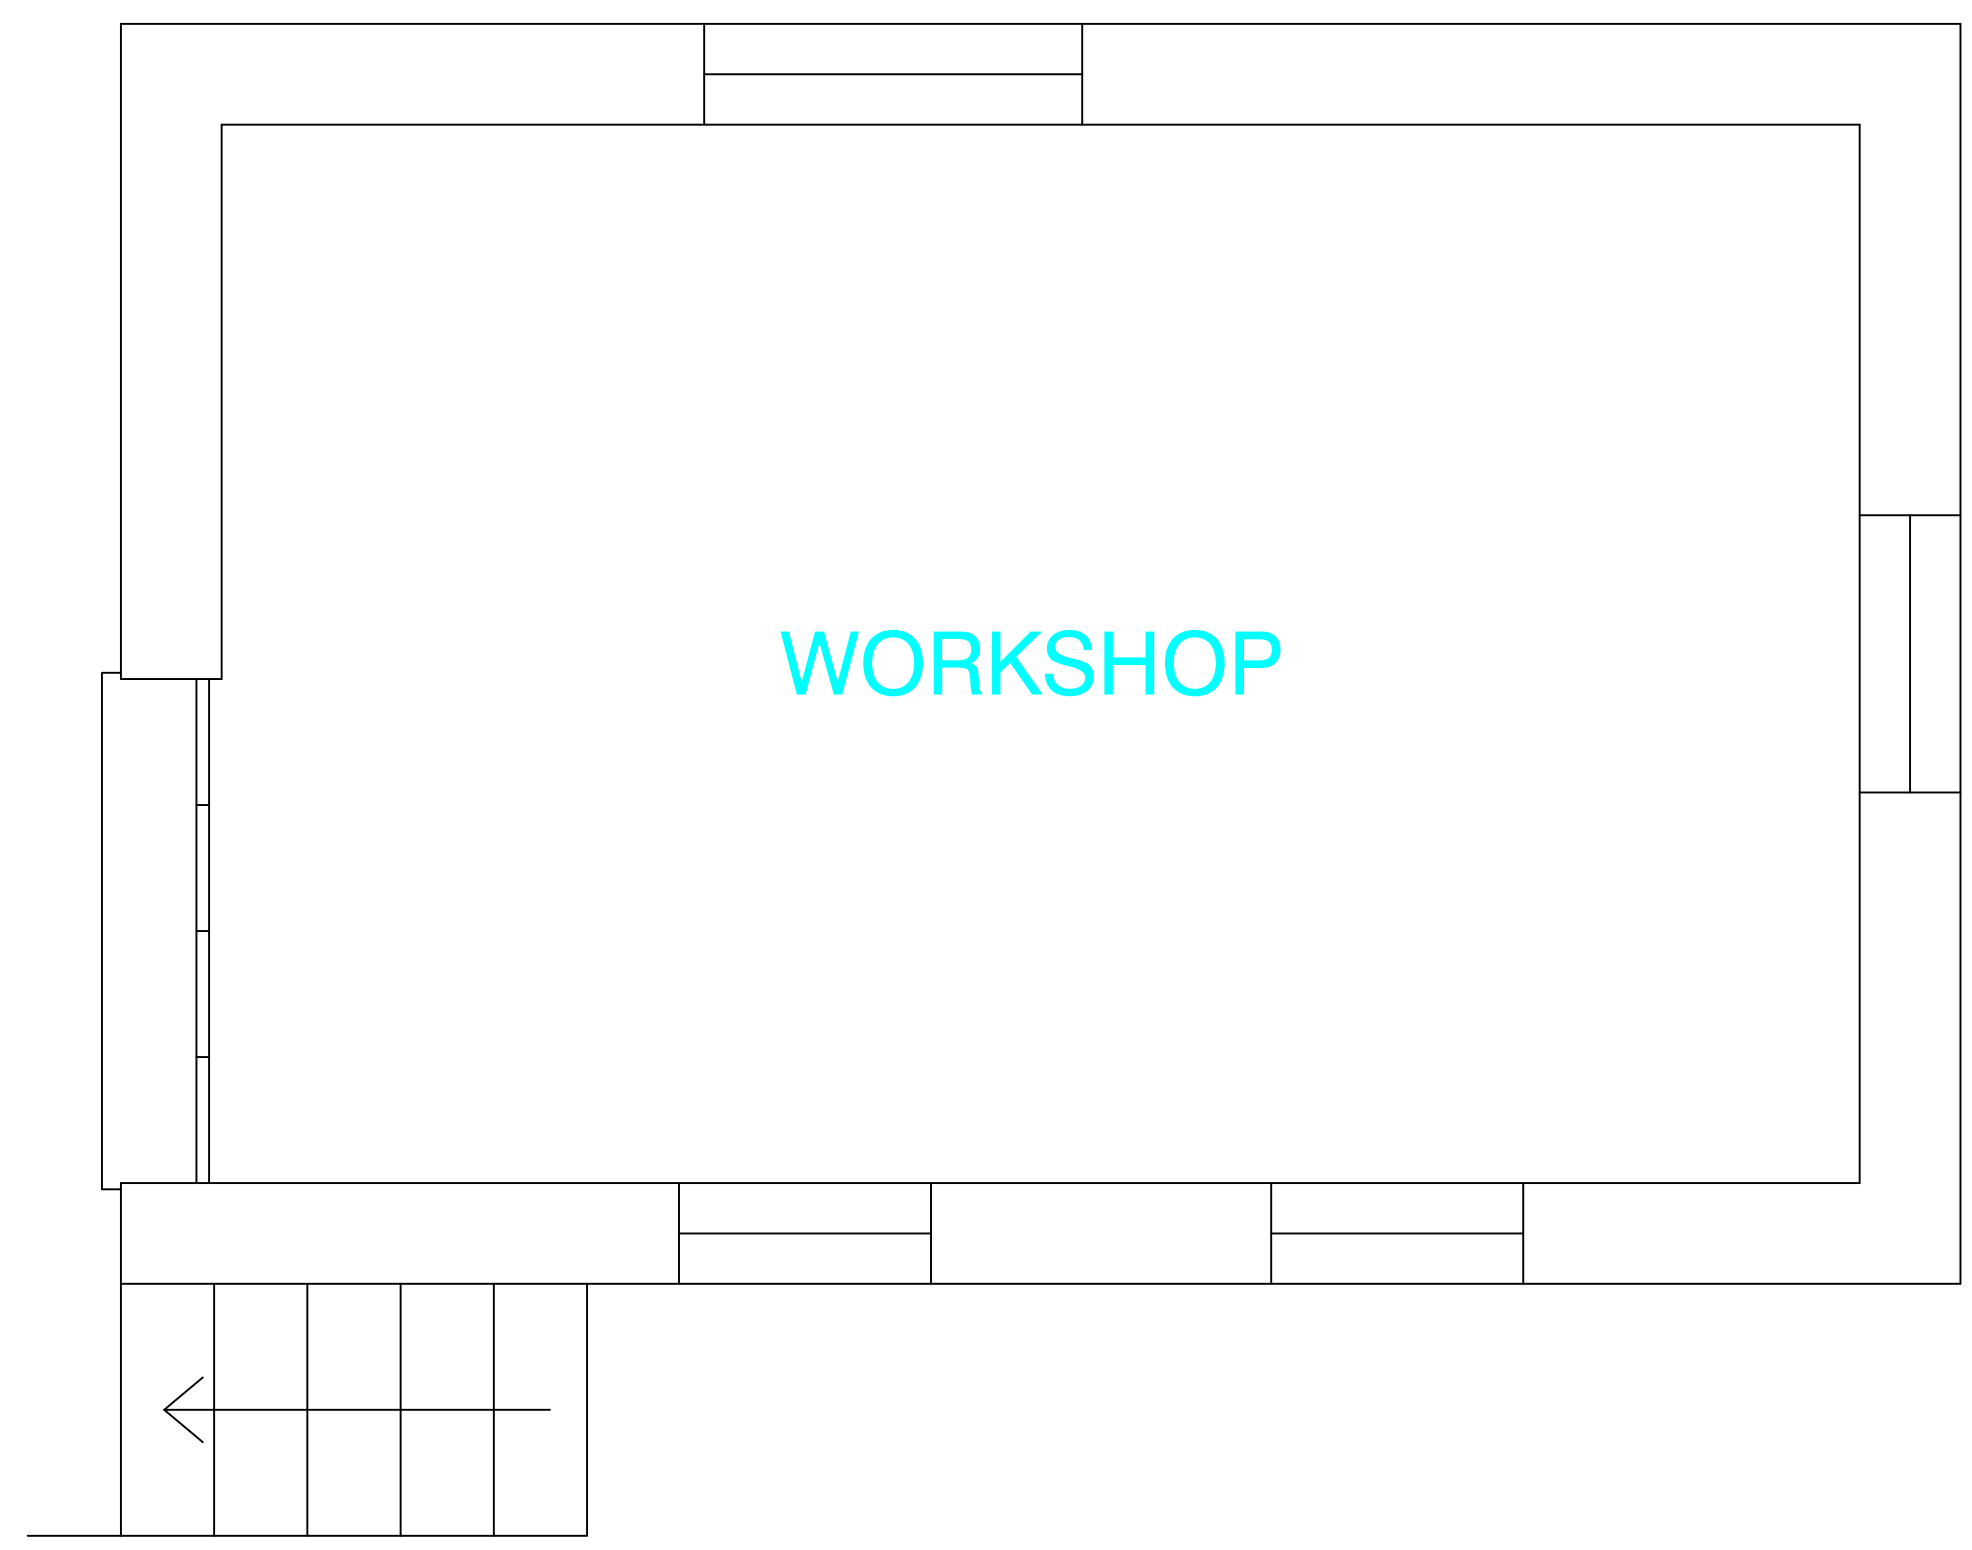
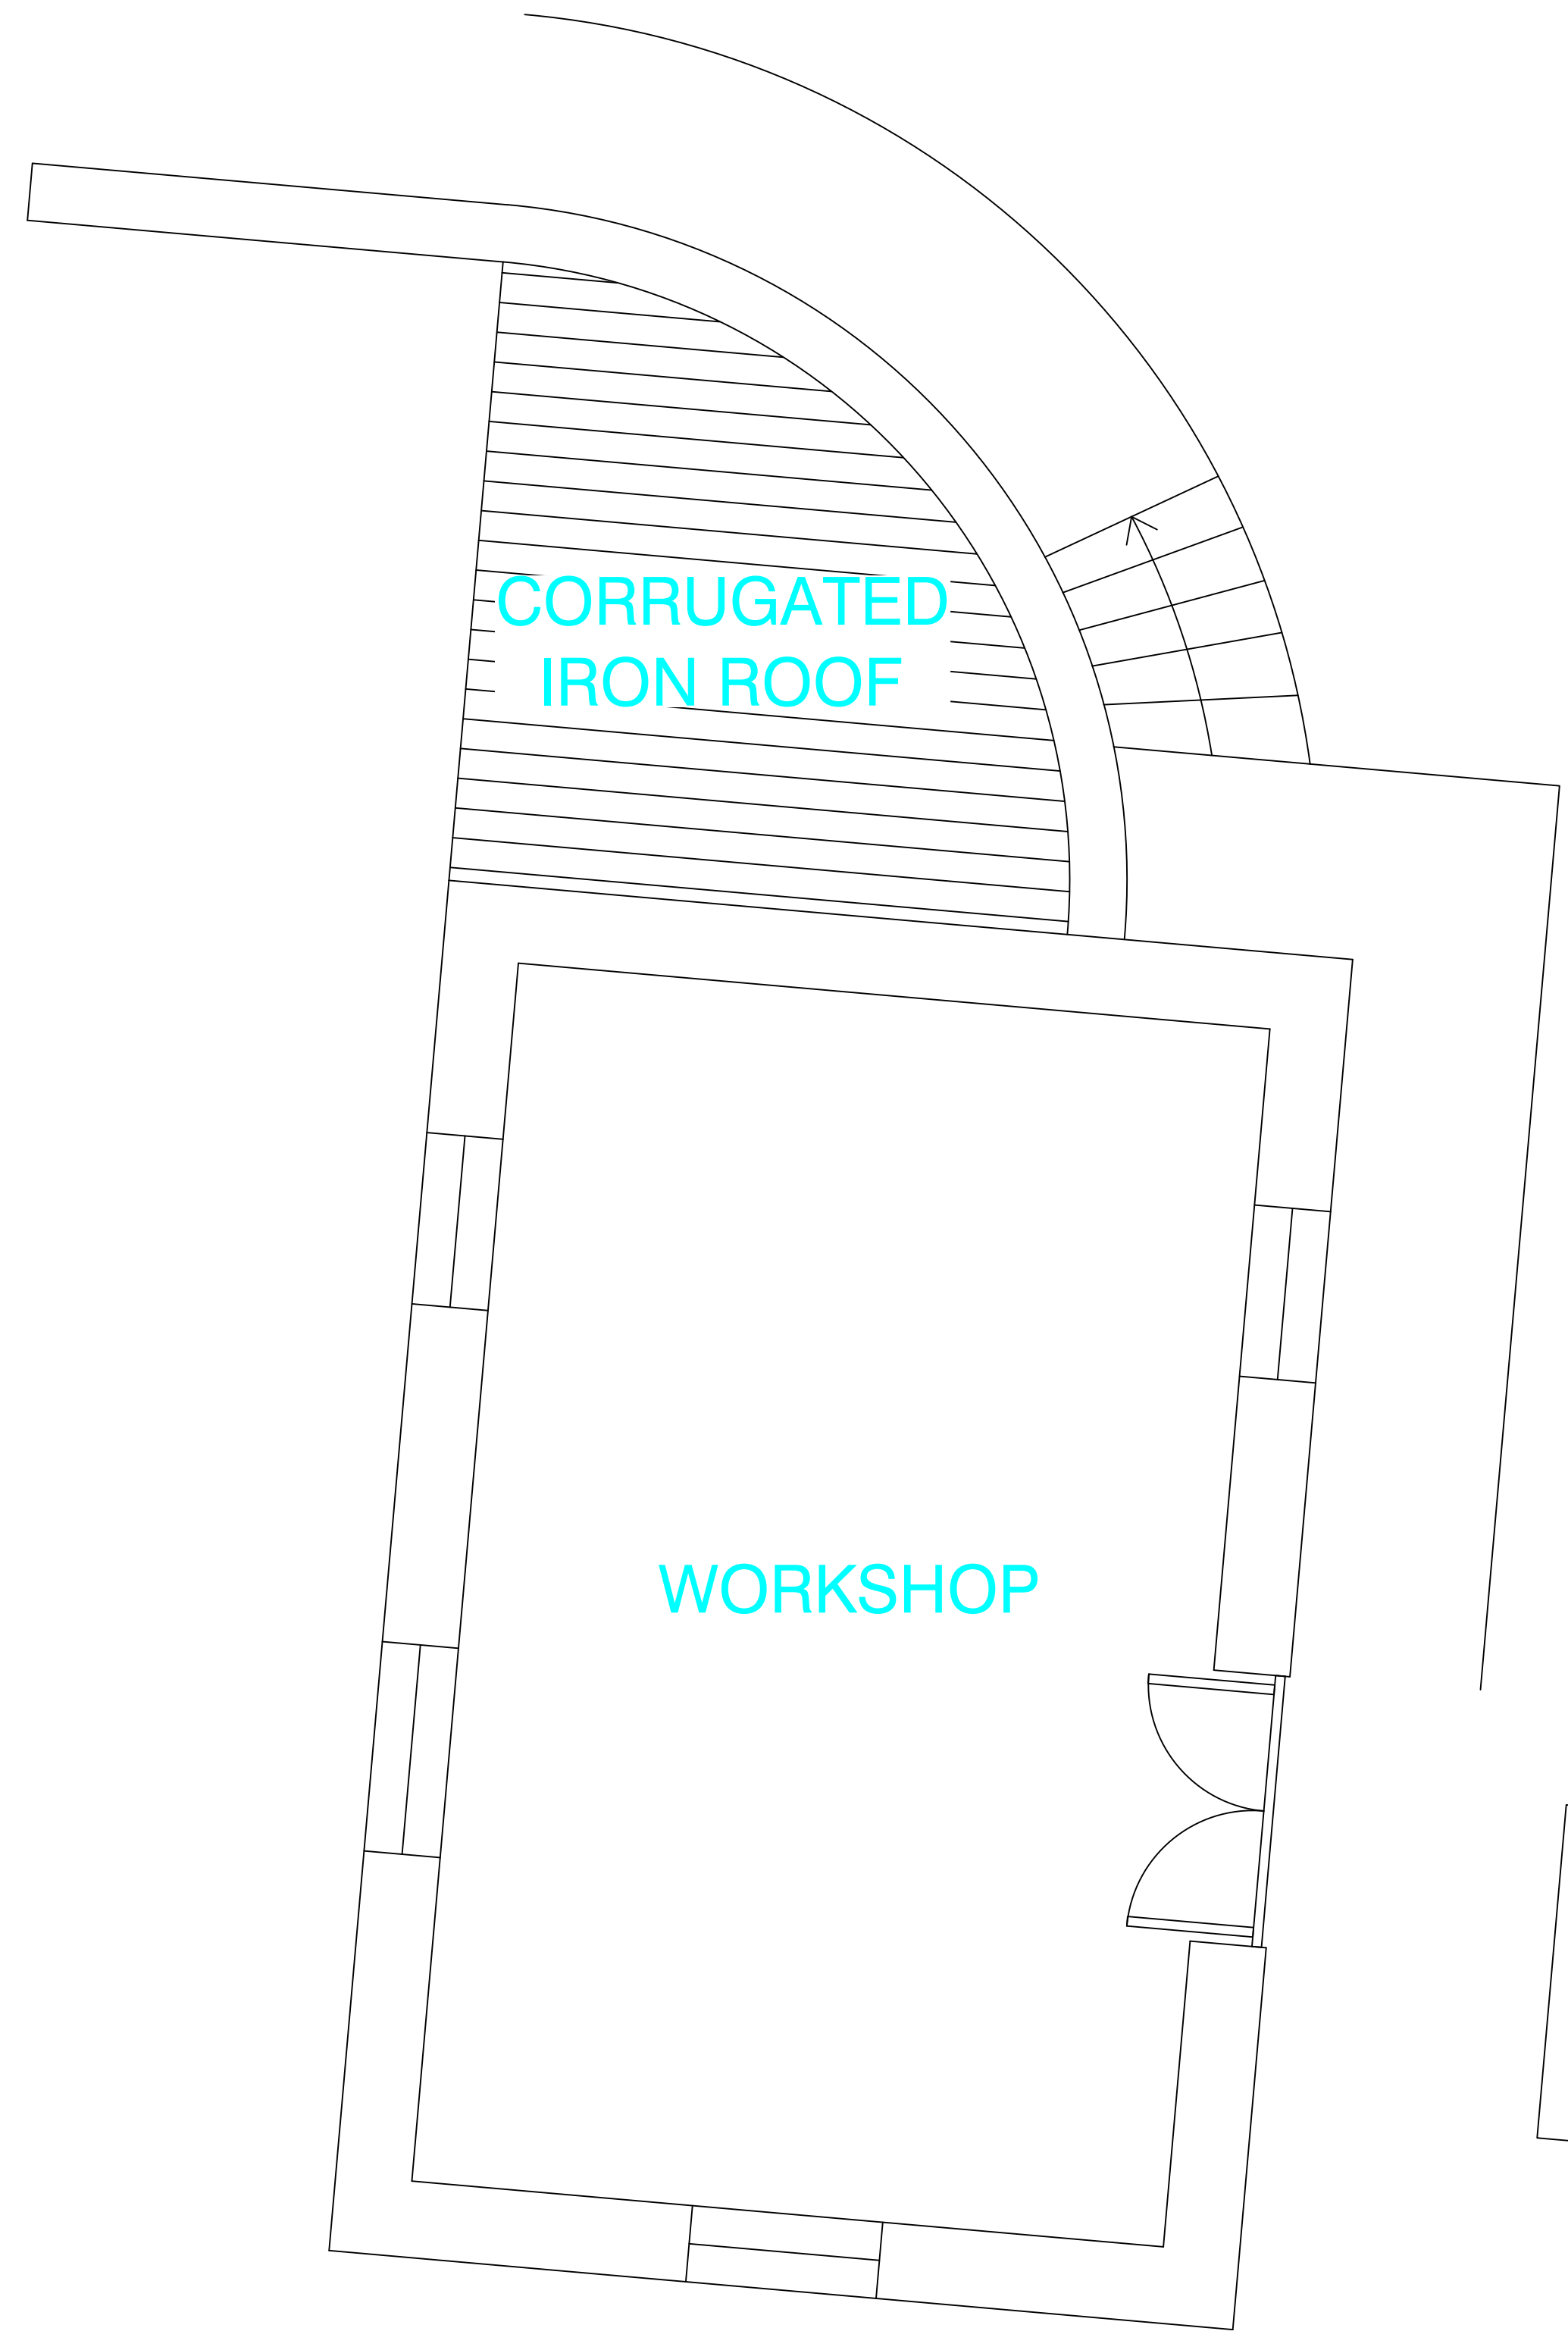


NOTES

ALL WINDOWS WHITE
PAINTED TIMBER (UNLESS
LABELED OTHERWISE)

ALL STONework EXISTING

 - 200mm INSULATED
WALL INSIDE ALL
EXISTING STONE
WALLS

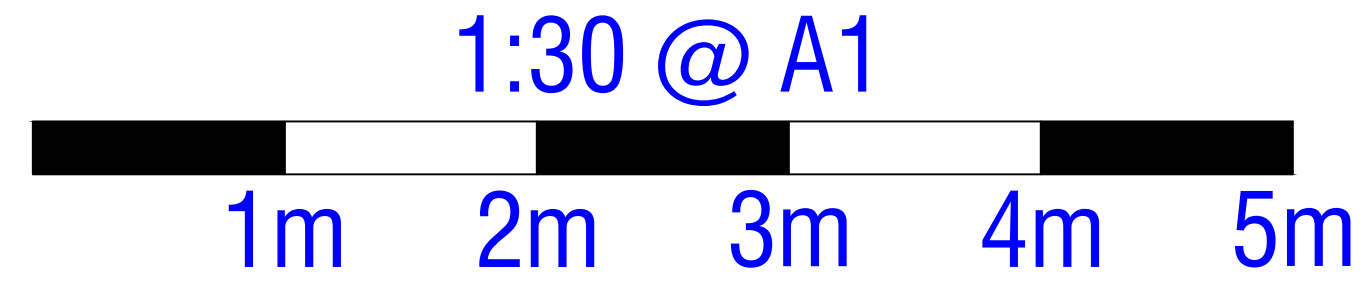

FIRST FLOOR PLAN

SITE ADDRESS:
CARPENTERS, PORTLOE

DRAWING NAME:
FIRST FLOOR PLAN

DRAWING No: 102

DRAWN BY: BSP
DATE: 21/07/2023

REV: A SCALE: 1:30

REV DETAILS:
EXISTING

BSP PROJECTS
SOUTH LTD