
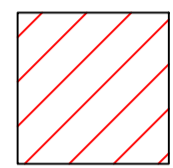


NOTES


ALL WINDOWS WHITE
PAINTED TIMBER (UNLESS
LABELED OTHERWISE)

ALL STONEMWORK EXISTING

 - 200mm INSULATED
WALL INSIDE
EXISTING STONE
WALLS OF
HABITABLE ROOMS

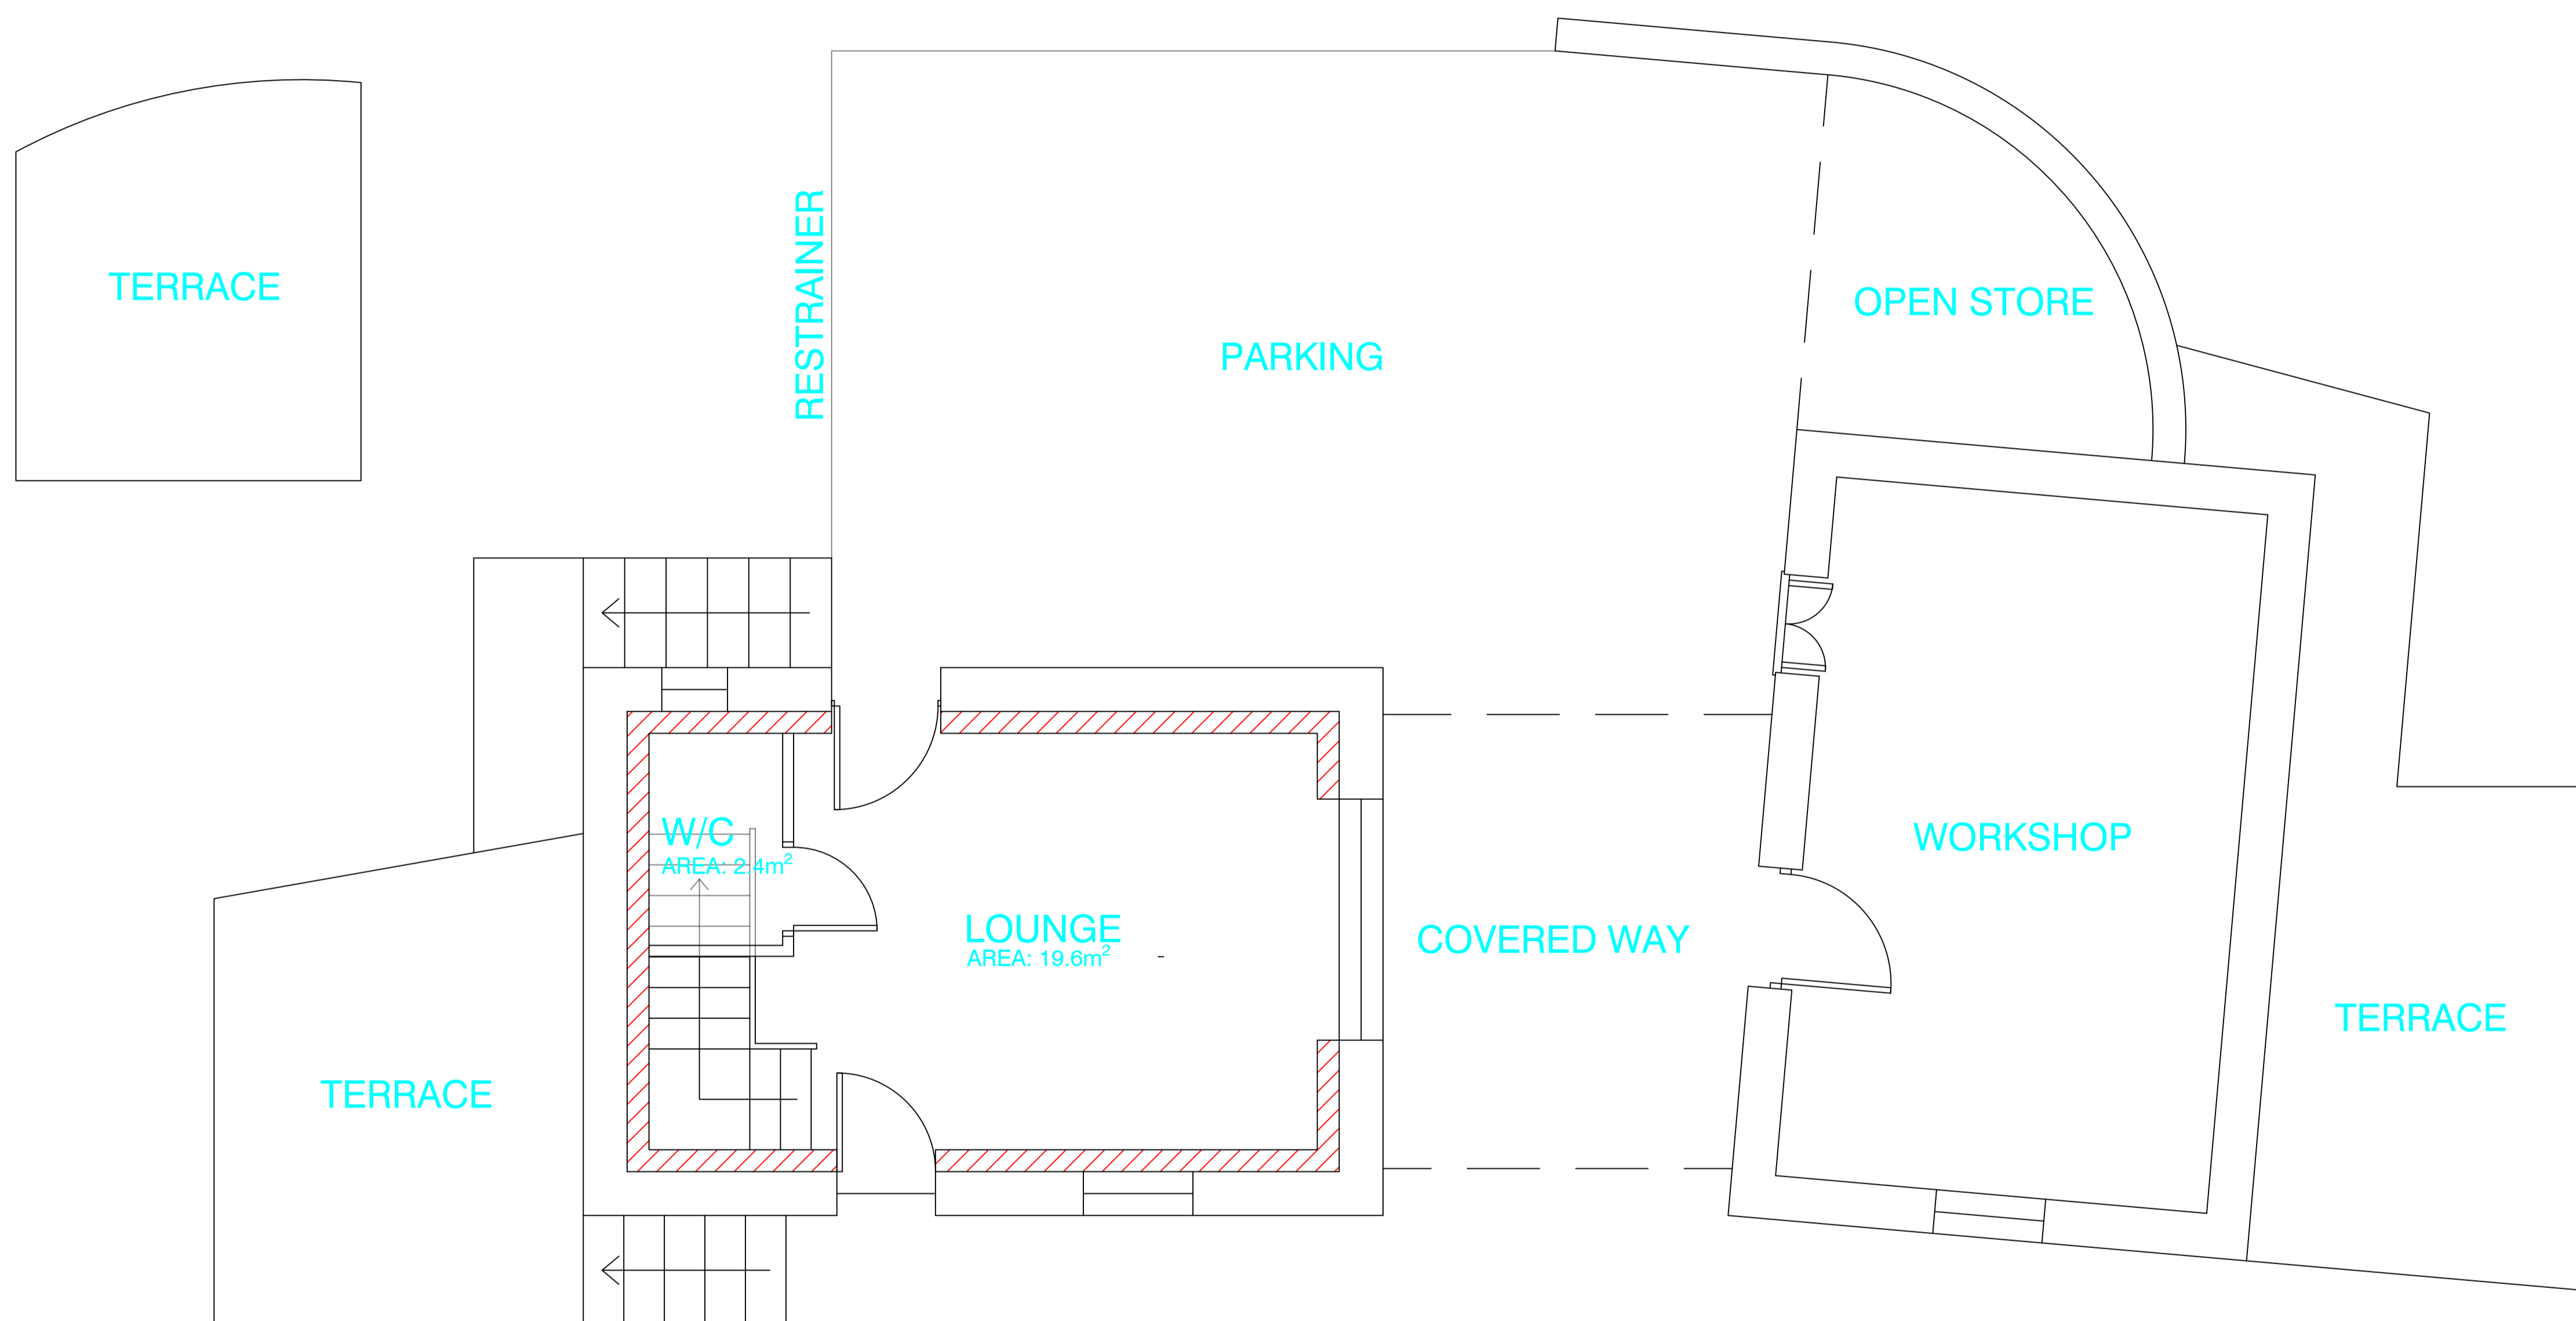

ROAD
GROUND FLOOR PAN

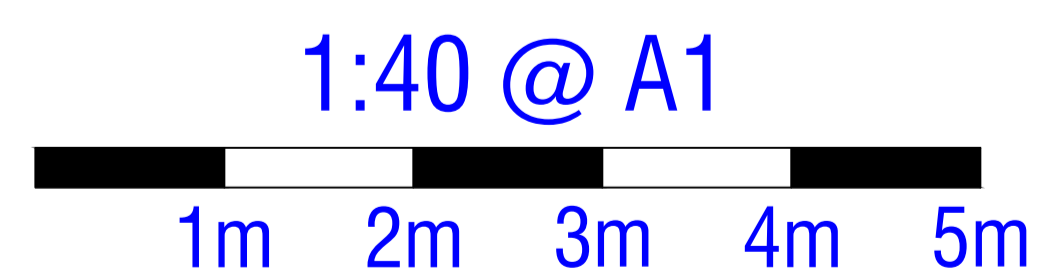

SITE ADDRESS:
CARPENTERS, PORTLOE

DRAWING NAME:
GROUND FLOOR PLAN

DRAWING No: 101

DRAWN BY: DATE:
BSP 21/07/2023

REV: A SCALE:1:40

REV DETAILS:
PROPOSED

BSP PROJECTS
SOUTH LTD